

TITLE:

8 bay 8 Charger




Osprey Charging Network Limited
3rd Floor, Martin House
5 Martin Lane, London, EC4R 0DP

1:100
SCALE AT A3.


TL
DRAWN.

V2
REVISION.

05/01/23
DATE.

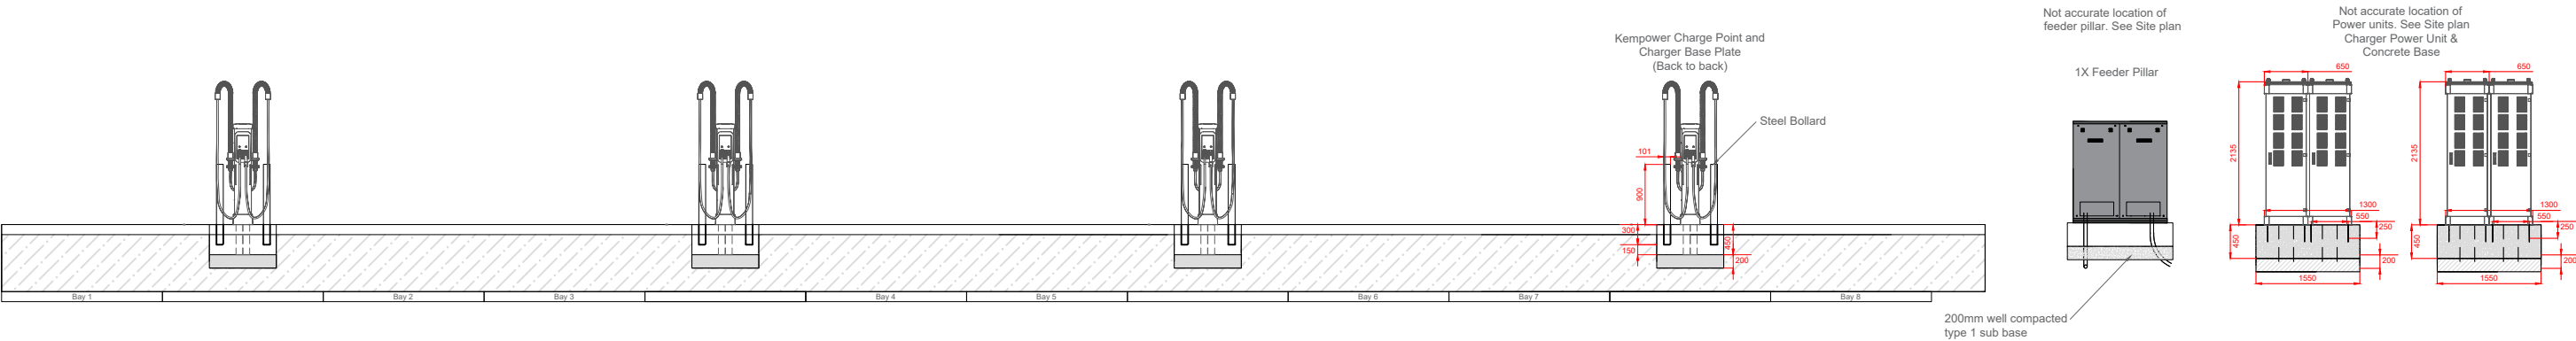

Front View (1:100)

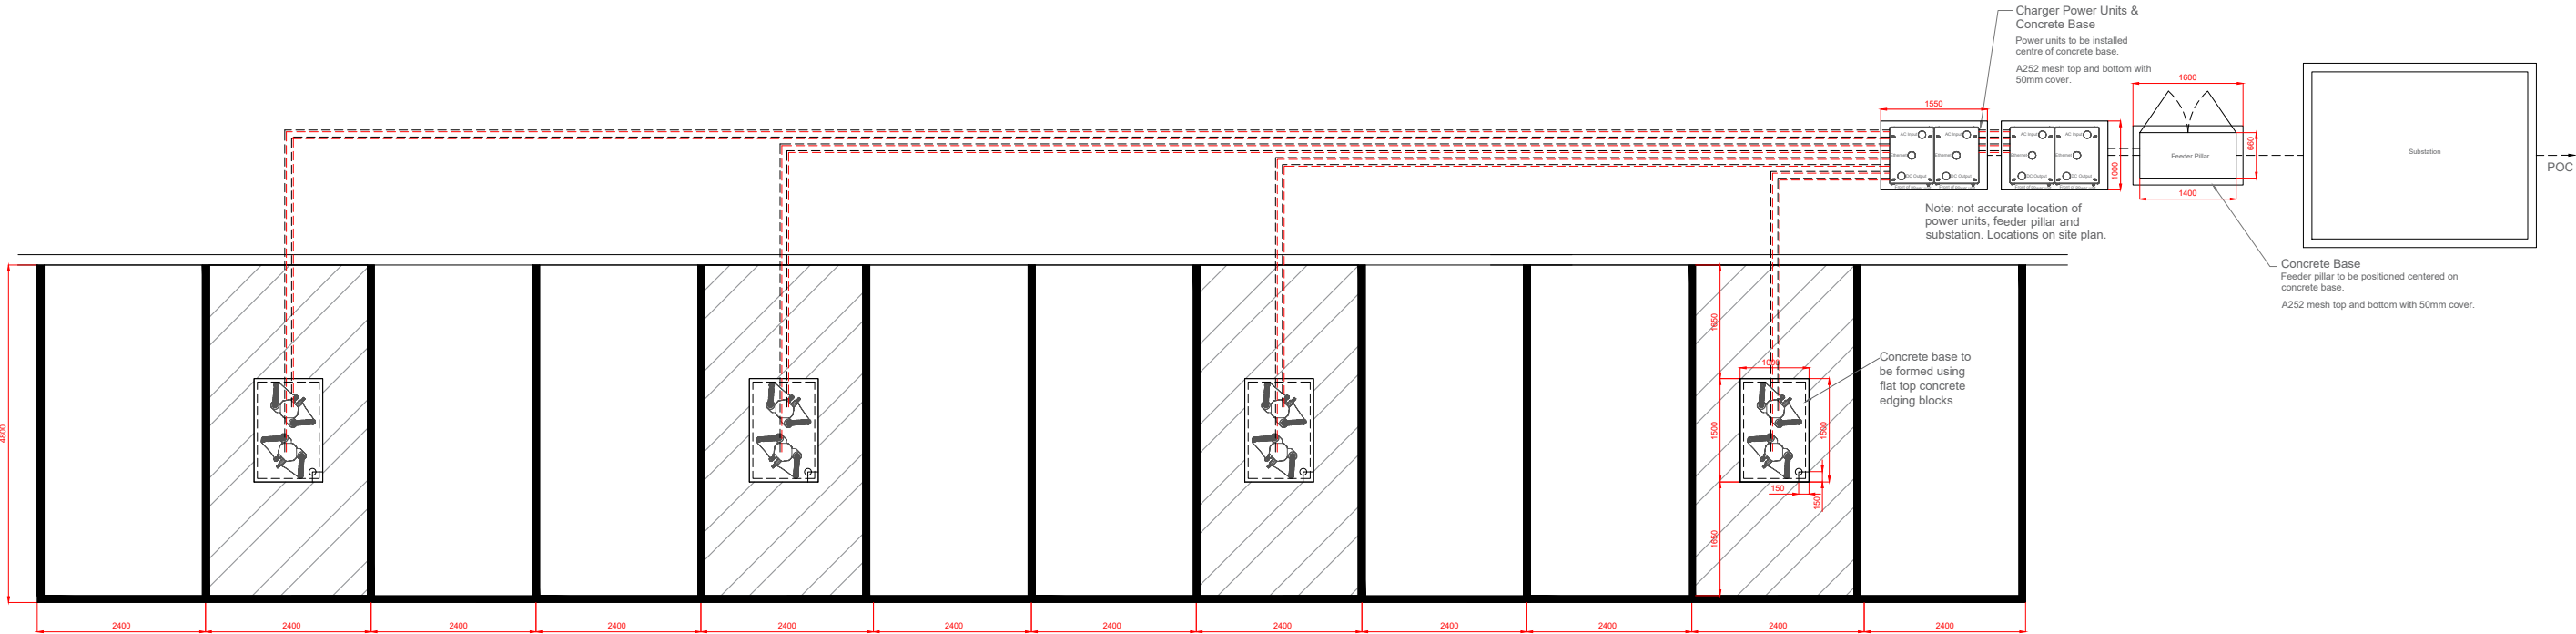

Top View (1:100)

