



Osprey Charging Network Ltd

3rd Floor, Martin House

5 Martin Lane, London, EC4R 0DP

Plan 3

SITE:

Mirfield Garden Centre - WF14 0DQ

British Garden Centres

PROJECT.

17/03/23

DATE.

TITLE:

Location Plan

1:1250

SCALE AT A4.

TL

DRAWN.

V1


REVISION.

AMENDMENTS:

REV:	DESCRIPTION:	BY:	DATE:
V1	Initial Draft	TL	17/03/23
V2			
V3			

Key

-  Development Site
-  Feeder Pillar
-  Power Unit
-  EV Chargepoint
-  Substation
-  Bollard

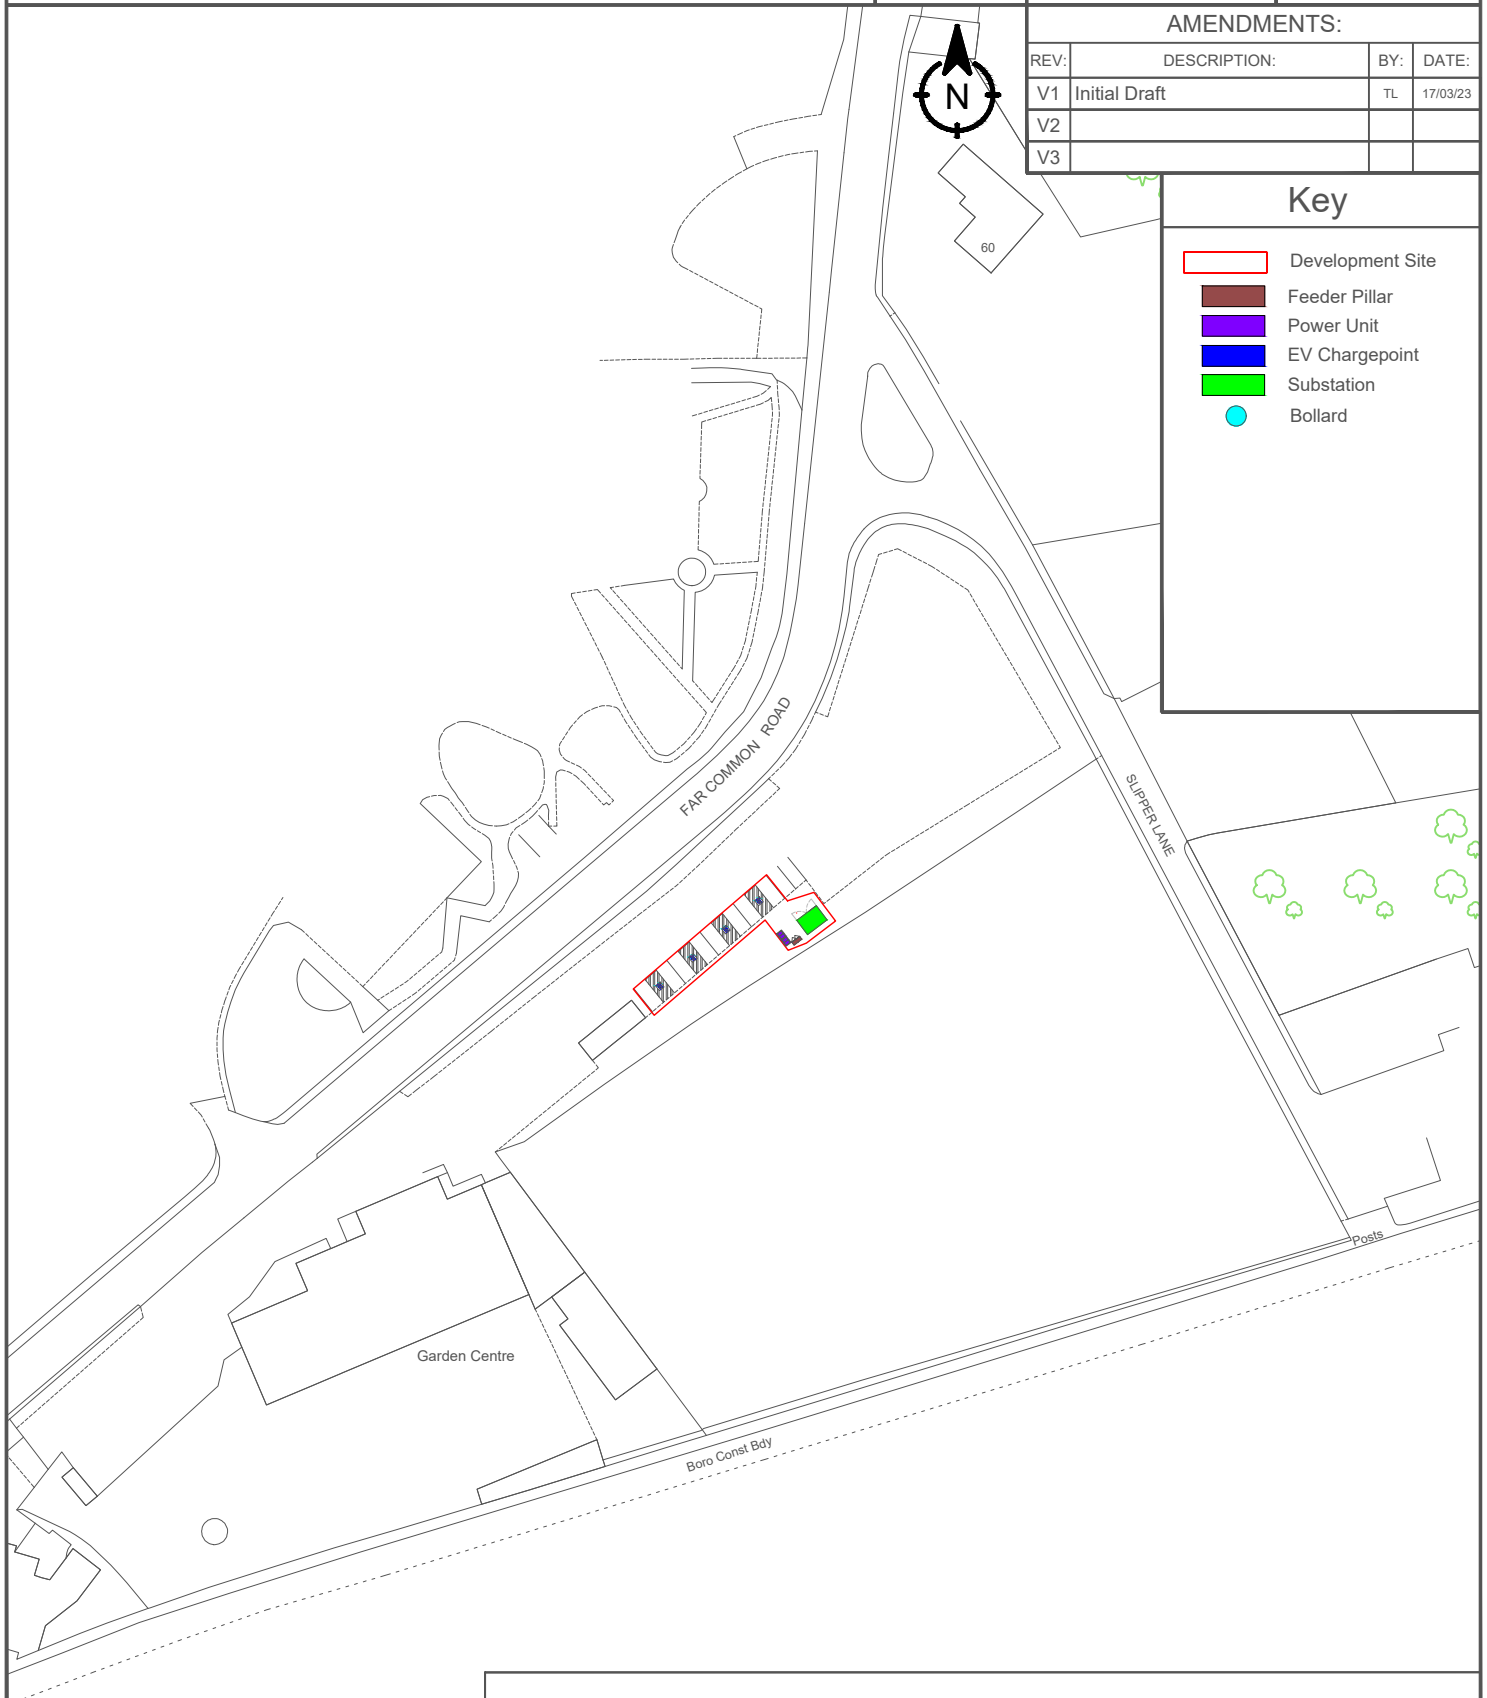

1:1250

