



Proposed revised gate post positions

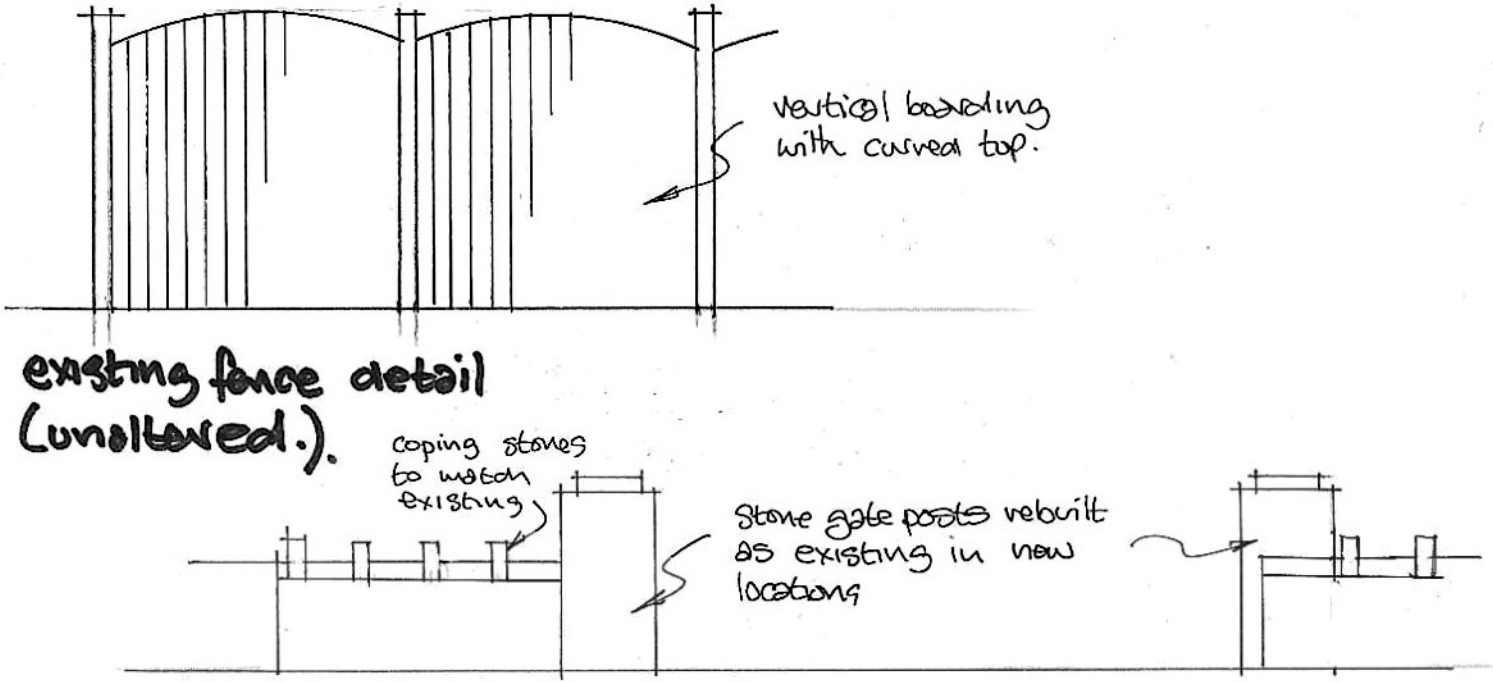

elevation

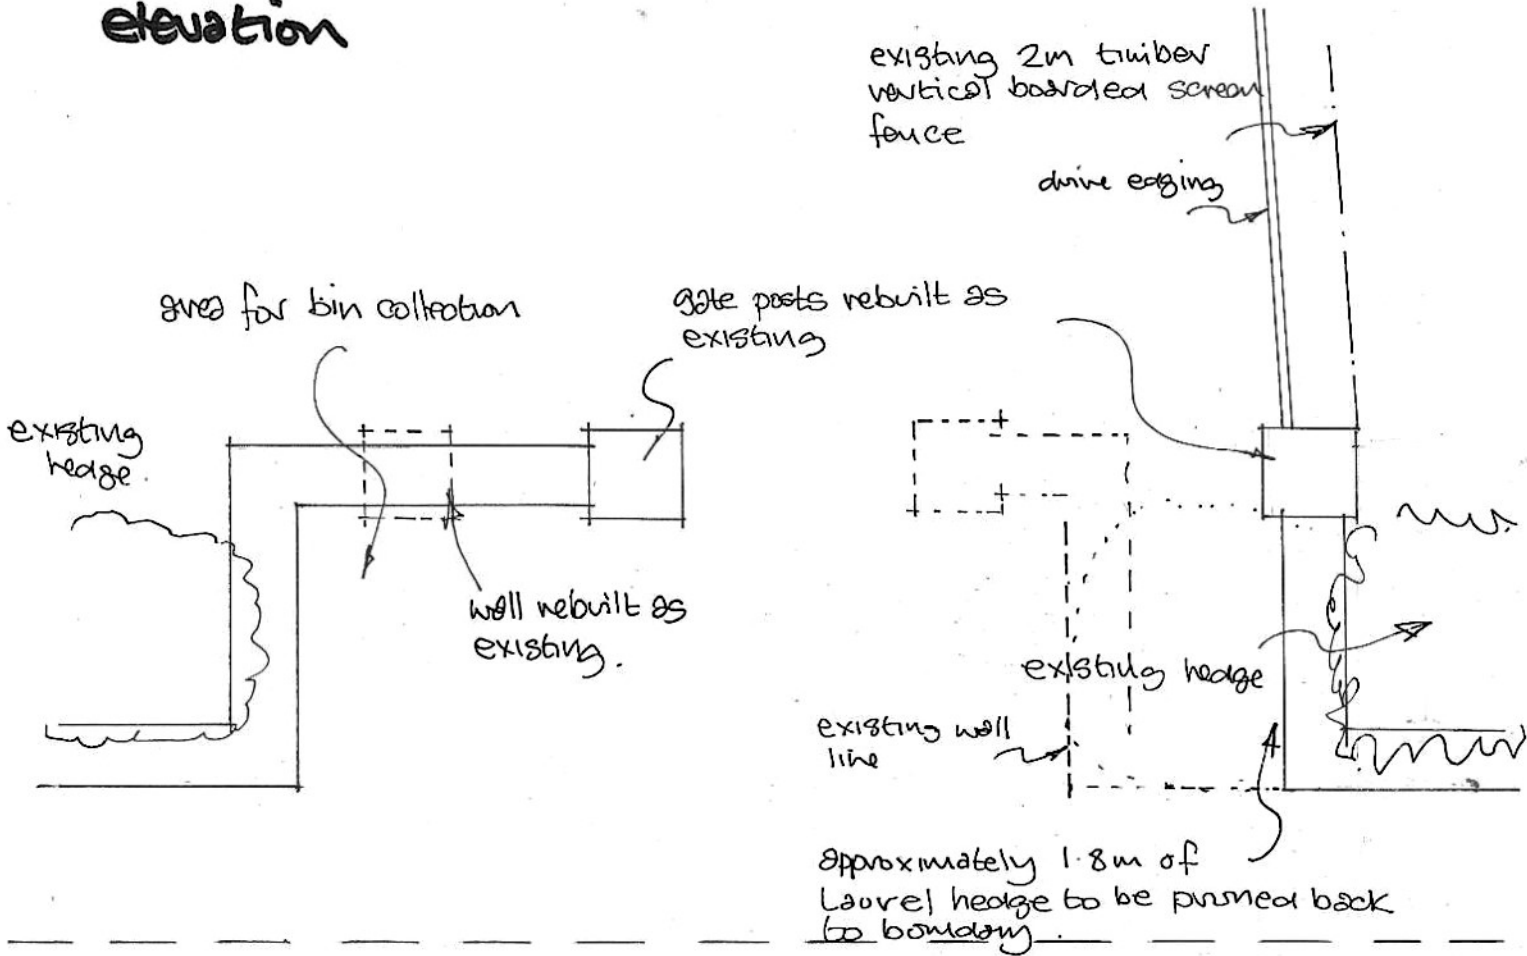

plan.

Scale 1:50