

ARCHITECTURE | PLANNING | DESIGN


Malkin Farm
Brow Lane
Holmfirth
HD9 2RJ
07946872499
paul@paulmatthewsarchitectural.co.uk
www.paulmatthewsarchitectural.co.uk

Company Registration Number: 09898149 – Company
Registered in England and Wales

Do not scale from drawing, use figured
dimensions only.

All dimensions must be checked and verified on
site prior to commencement
of works and architect to be notified of any
discrepancies.

The copyright for these drawings remains the
property of Paul MatthewsArchitectural Ltd.
They must not be reproduced in any way without
prior written consent from the originator (Paul
MatthewsArchitecturalLtd).

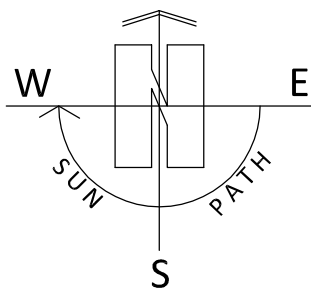


Project
Demolition of Dilapidated Outbuildings and Erection of
Detached Dwelling Adj to 325 Dunford Road, Hade Edge,
Holmfirth, HD9 2RT.
Client

Mr & Mrs J Dalton

Drawing Title/Issue

Location Plan

scale	date	sheet size	dwg. no.
1:1250	11/2022	A4	22/781/01

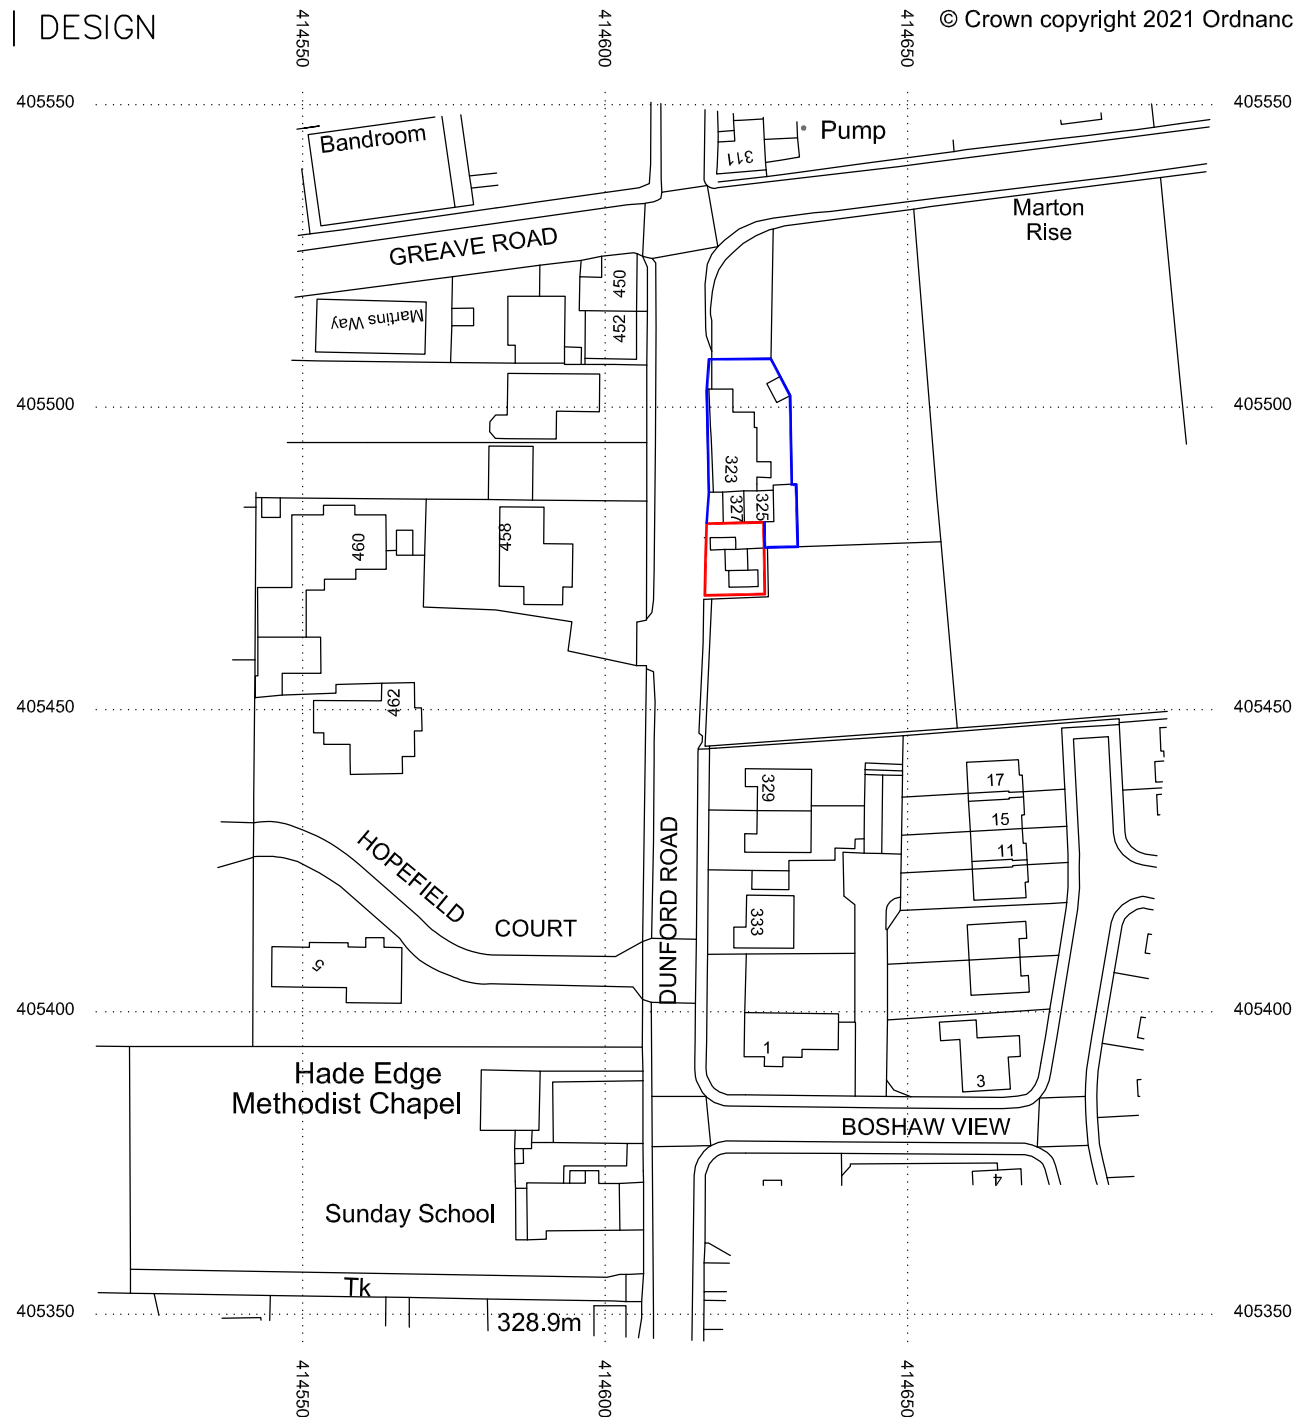

© Crown copyright 2021 Ordnance Survey 100053143

