


HOLMFIRTH PUBLIC REALM - CROSS-SECTIONS

Indicative cross-sections showing positions of walls, railings, steps, public footway.


Cross sections correspond to Engineers Drawings. Refer to drawing LAP-02

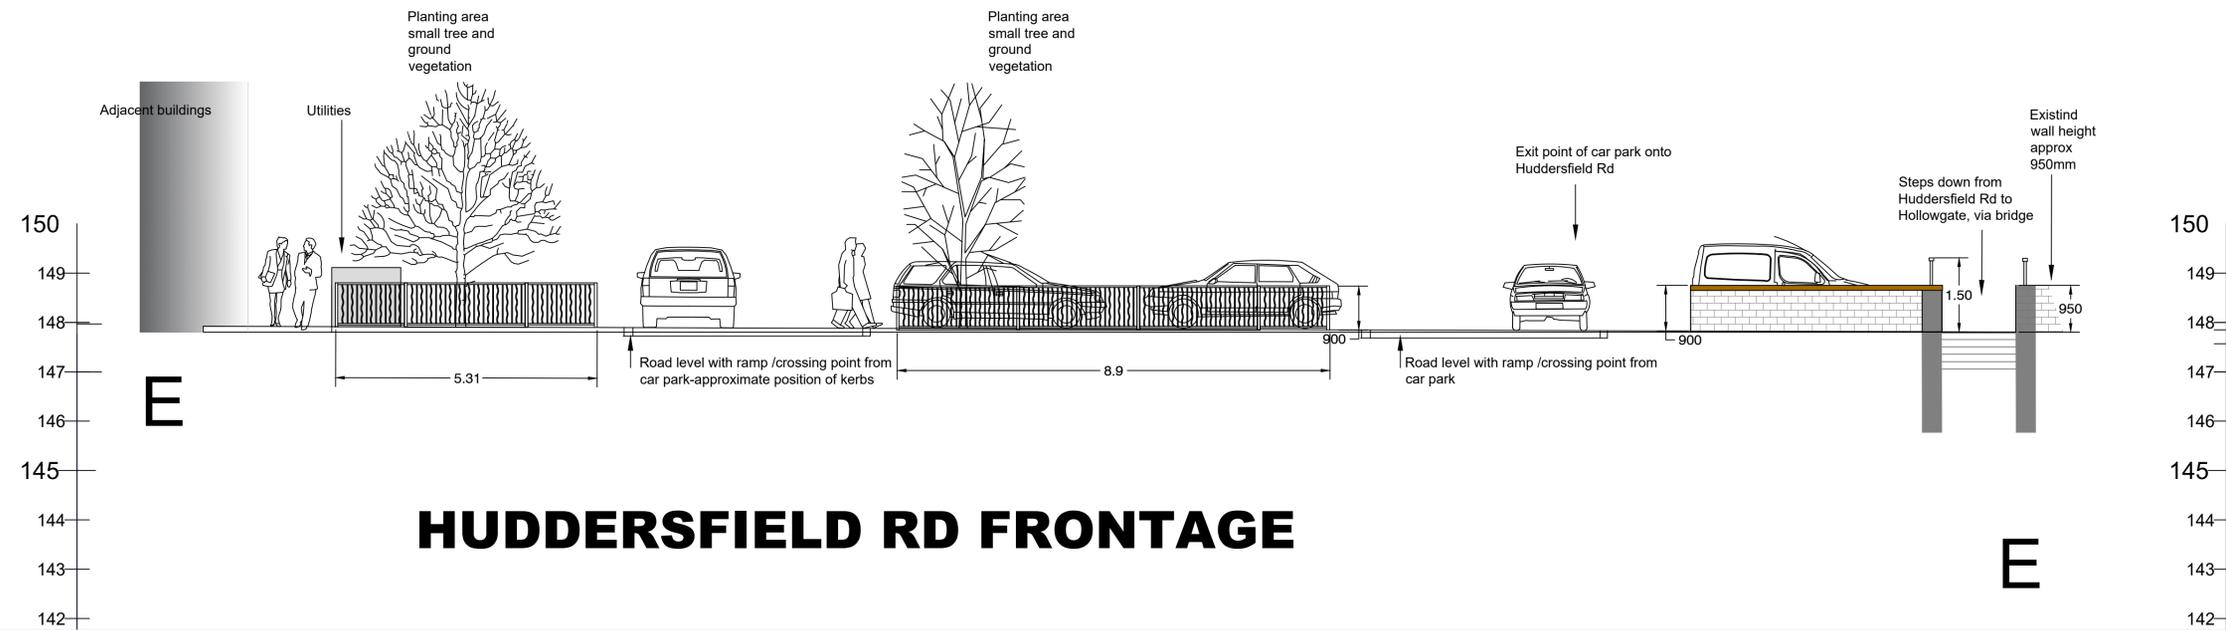

Ground profile

Scale 1:50

Indicative cross-sections showing positions of walls, railings and ramps

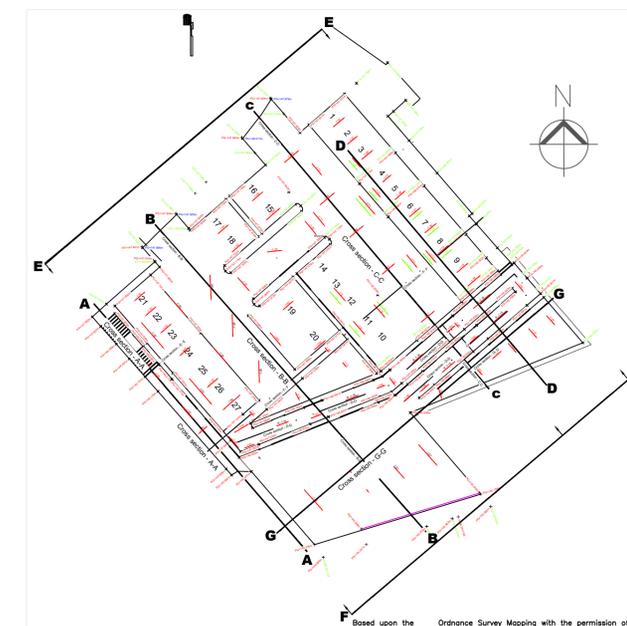

REF.	DATE	REVISIONS
A	20/02/21	PRELIMINARY ISSUE

Streetscene and Housing Service
Highways and Operation Division
Flint Street, Fartown
Huddersfield HD1 6LG

SECTION: LANDSCAPE ARCHITECTS
DRAWN: AM
CHECKED: []
SCALE: 1:50
PROJECT NO: 25/64051
DATE: 22/11/22

PROJECT: HOLMFIRTH PUBLIC REALM
LANDSCAPE DESIGN

TITLE: PUBLIC REALM PLAN
CROSS-SECTIONS (2) LINKED TO
ENGINEERS DRAWINGS
DRAWING No: HD/25/64051/LAP-08
CAD No: []

Based upon the Ordnance Survey Mapping with the permission of the Controller of Her Majesty's Stationery Office. Crown copyright. Unauthorised reproduction infringes Crown copyright and may lead to prosecution or civil proceedings.
Kirklees Metropolitan Council, Licence Number: 100019241.
Date: 22 November 2022.