


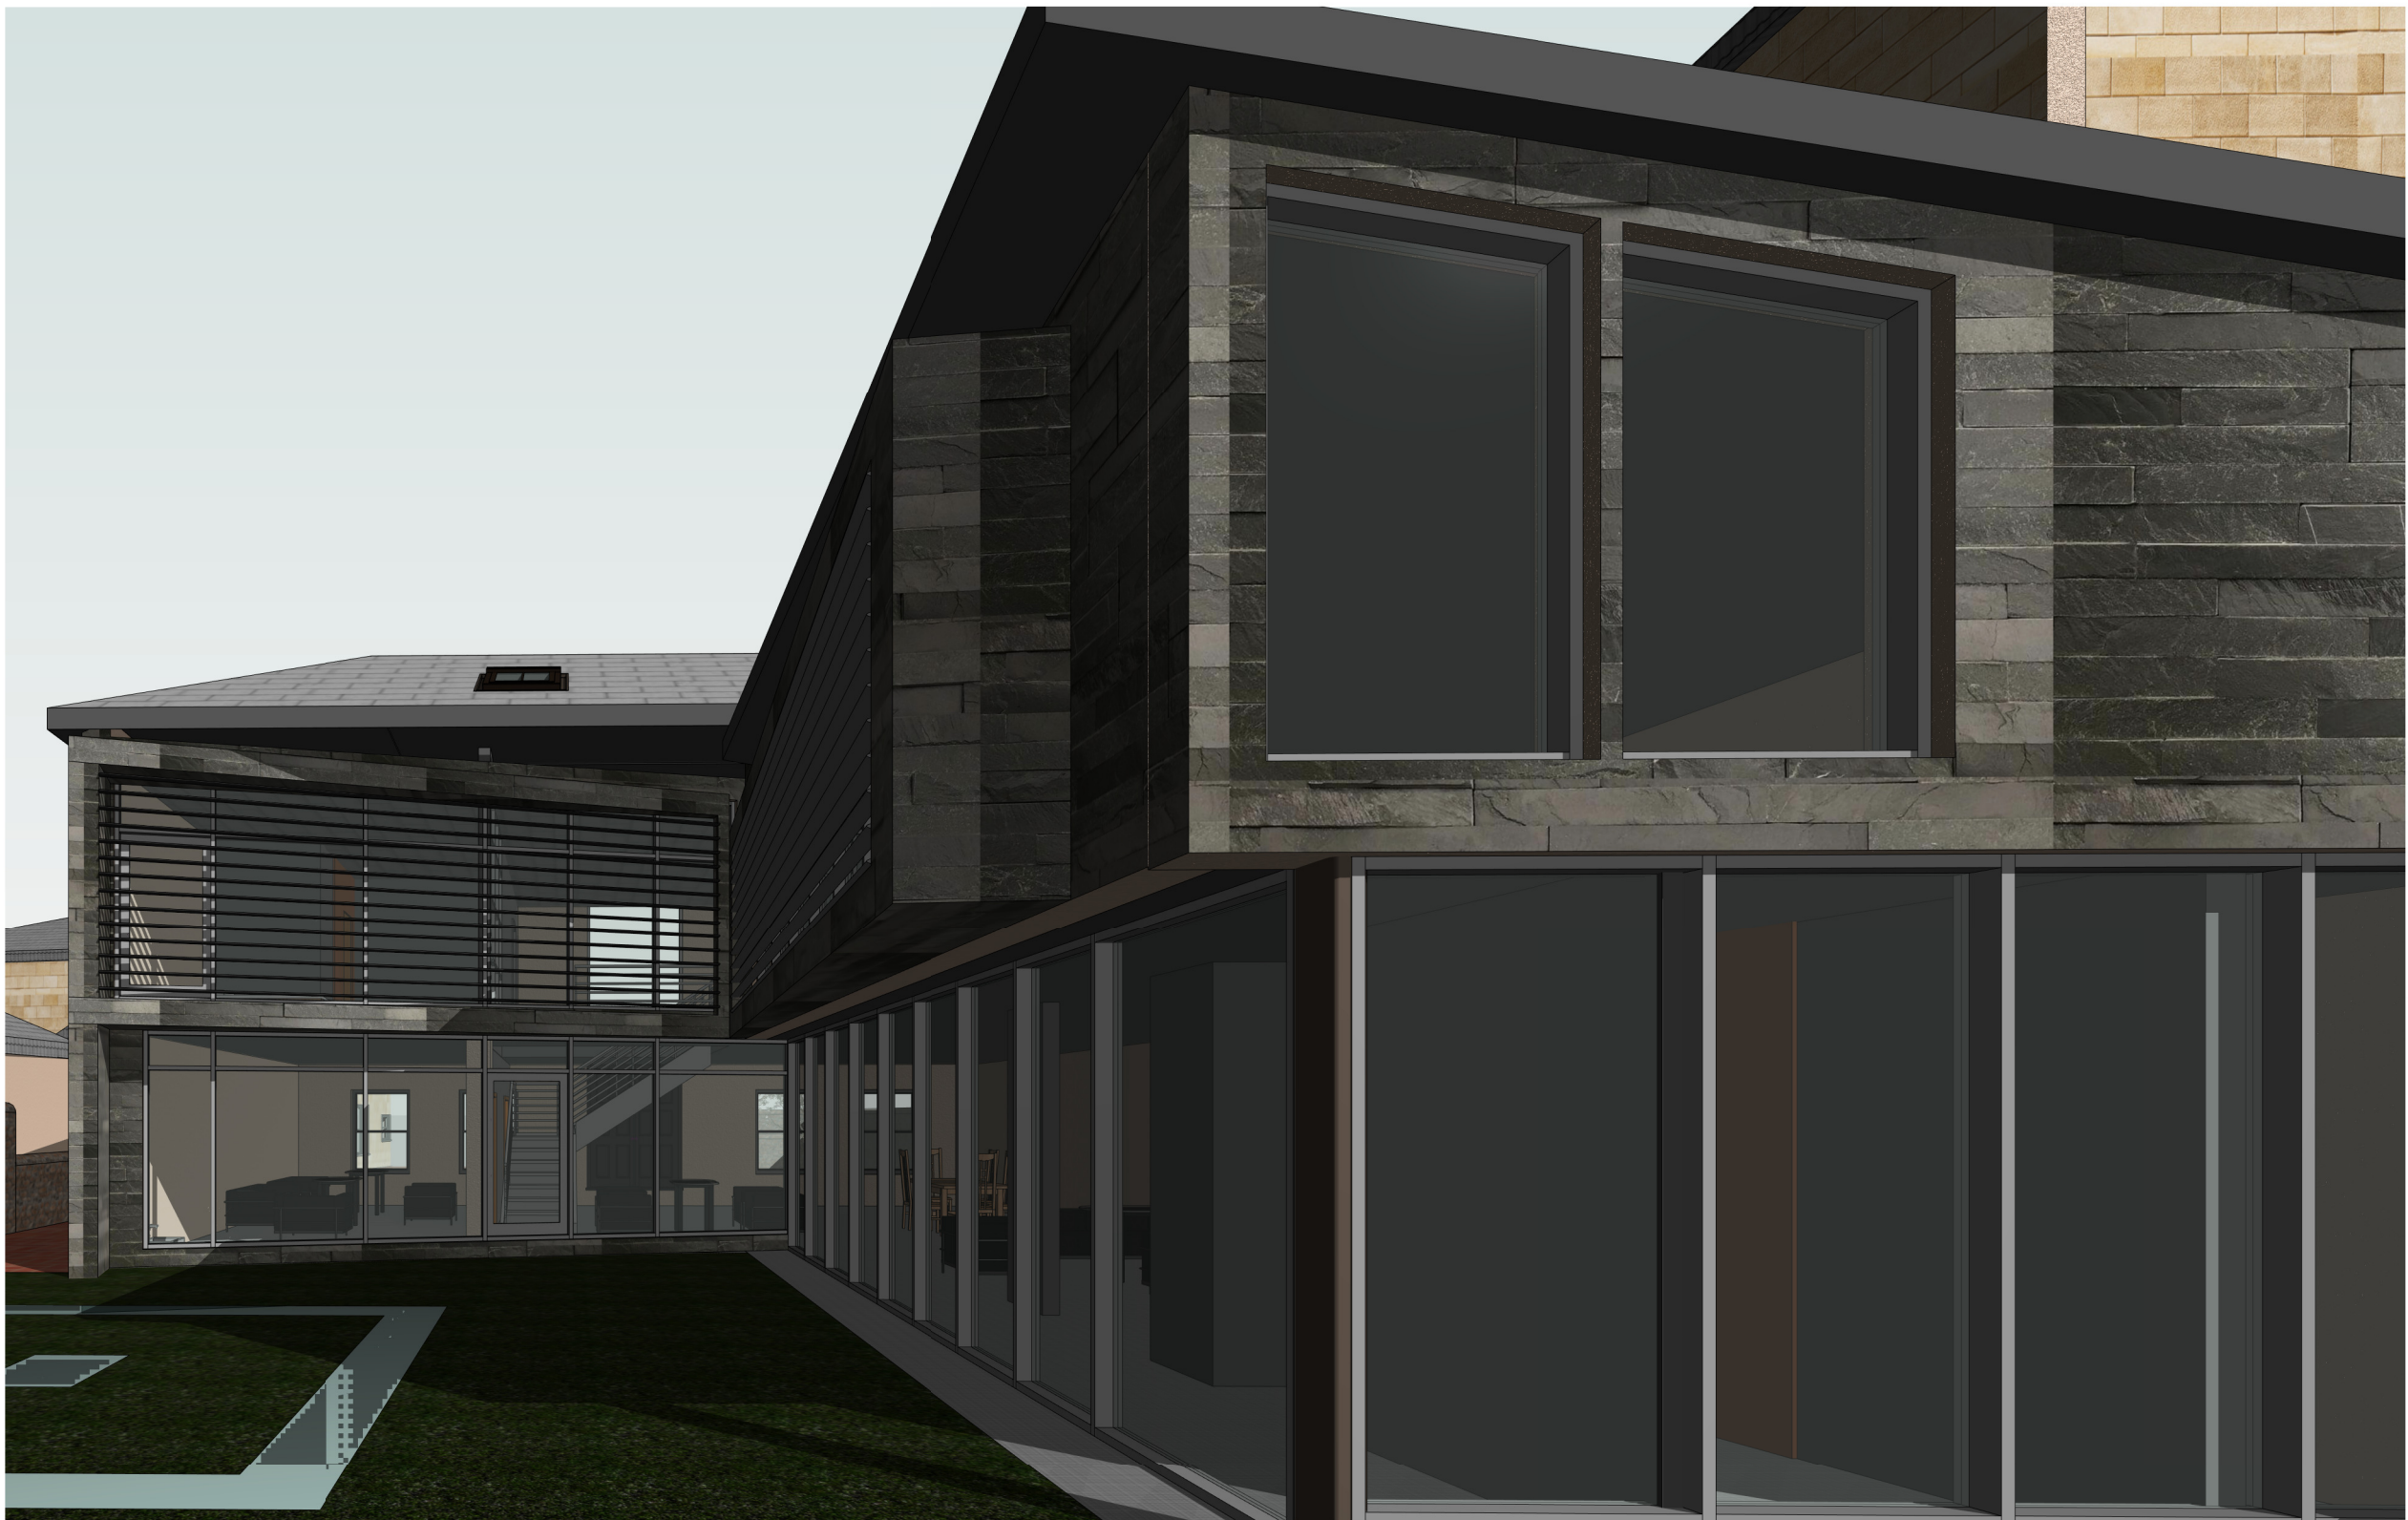

1 3D View 6

	No.	Description	Date	363 Architecture				PROJECT		CLIENT			
								287 OXFORD ROAD		PARVAZ AFTAB			
				CODE	STATUS	SUITABILITY DESCRIPTION	PURPOSE OF ISSUE	SHEET	PROPOSED 3D VIEW 6	Date	Project number	Scale (@ A3)	
										11/02/2021	PROJ12		
										Drawn by	DRWAING NUMBER		REV
										MSA	PROJ12-XX-ZZ-ZZ-DR-A-506		
										Checked by			
										RM			