




09-Basement Floor Internal Finishes
 1:100

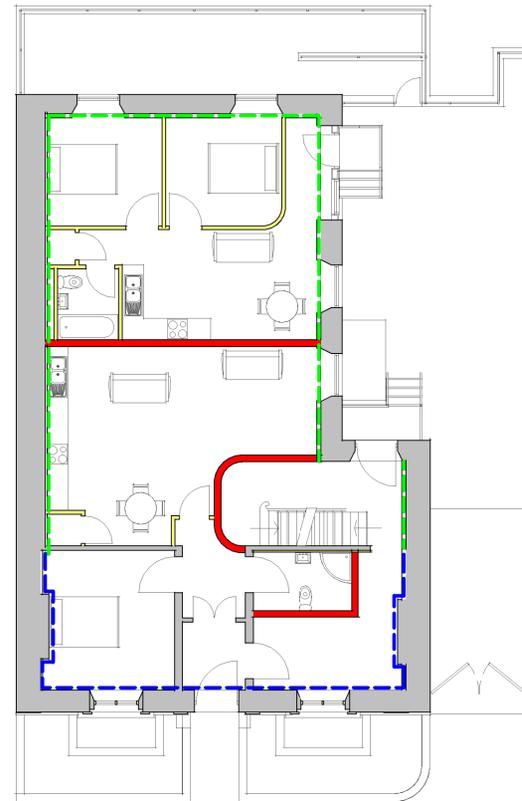


09_Ground Floor Internal Finishes
 1:100

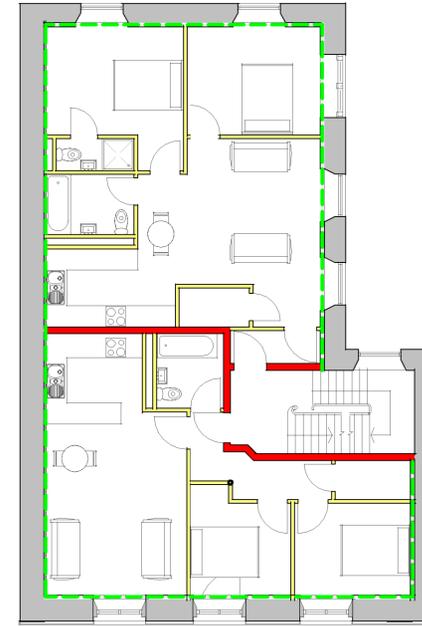

09_First Floor Internal Finishes
 1:100

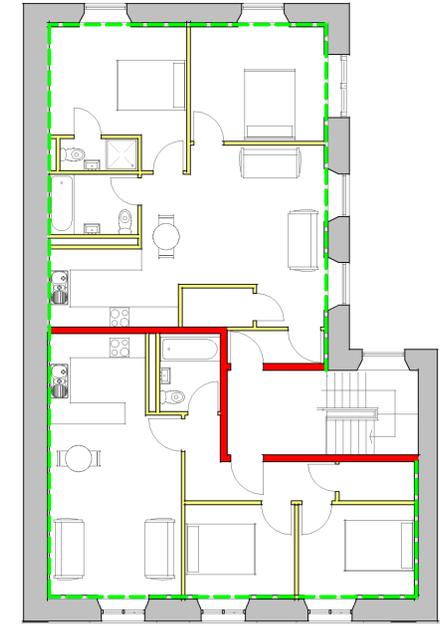


09_Second Floor Internal Finishes
 1:100

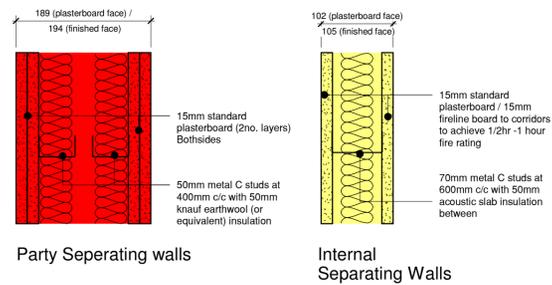


Party Separating walls

Internal Separating Walls

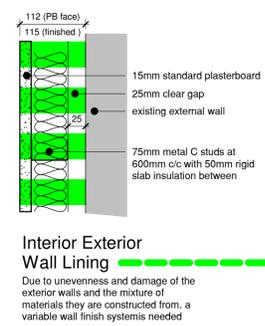

Interior Exterior Wall Lining

Due to unevenness and damage of the exterior walls and the mixture of materials they are constructed from, a variable wall finish system is needed

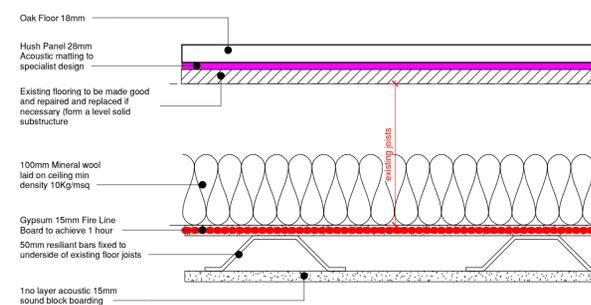

Typical Upgrade to Existing Floor

Existing Lime Plaster to be repaired where required

Rev	Description	Date

DRAWING TITLE:
Internal Finishes Basement/Ground
 PROJECT DESCRIPTION:
Conversion of existing into Apts
 PROJECT ADDRESS:
22 Station Rd, Batley, WF17 5SU

Planning Drawing



Unit 5 | Killingbeck Office Village | Killingbeck Court | Leeds | LS14 6FD
 0113 467 6001 www.pdg-arch.co.uk email: info@pdg-arch.co.uk

DATE: Jan 2023 Dwg No: 21057-8006 Rev.
 SCALE: As indicated



SCALE 1:100 @ A1-Landscape