


Issue Purpose : HHP Application

Project	Proposed first floor and double storey rear extension, rear garage, drop kerb and front gate	Date	13-03-2022
Address	50 Healey Lane, Batley, WF17 7ST	Scale	1:100, 200, @ A3
		Title	Drop kerb details
		D.N.	2023 - 50 HL - 04

NEIGHBOURS DROP KERB SATNDARD KERB


52

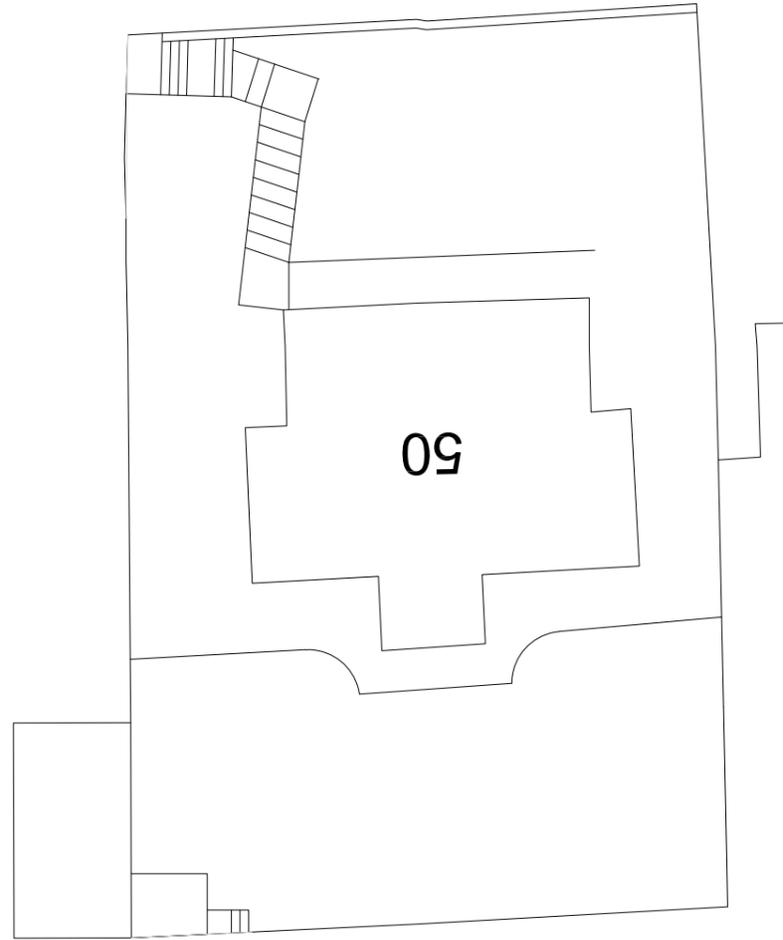


EXISTING KERB ARRANGEMENT 1:200

NEIGHBOURS DROP KERB SATNDARD KERB


52

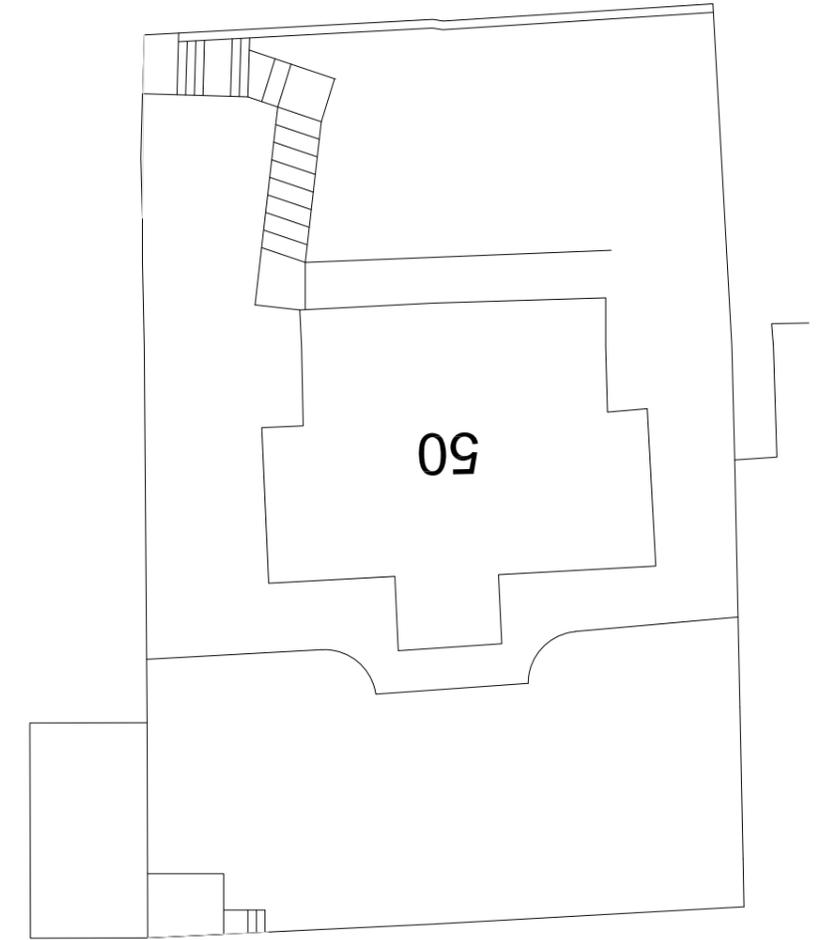

PROPOSED KERB ARRANGEMENT 1:200

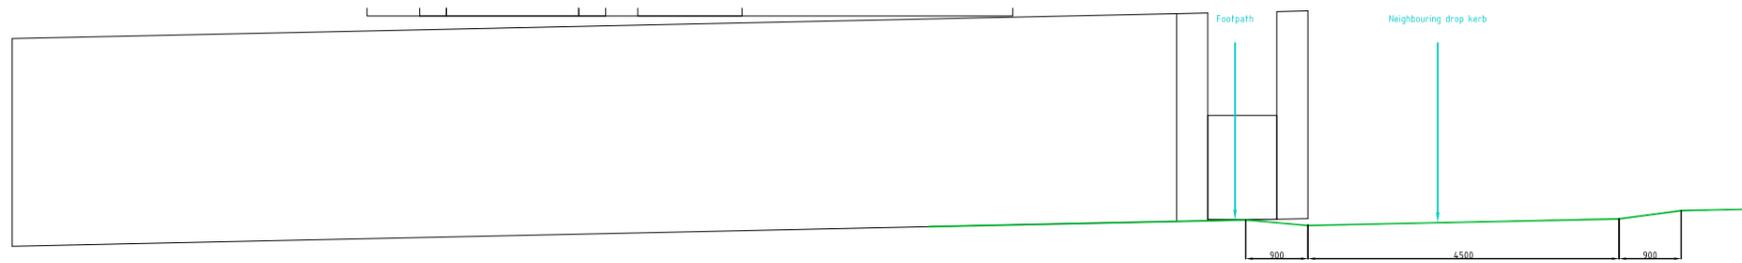

EXISTING FRONT ELEVATION 1:100

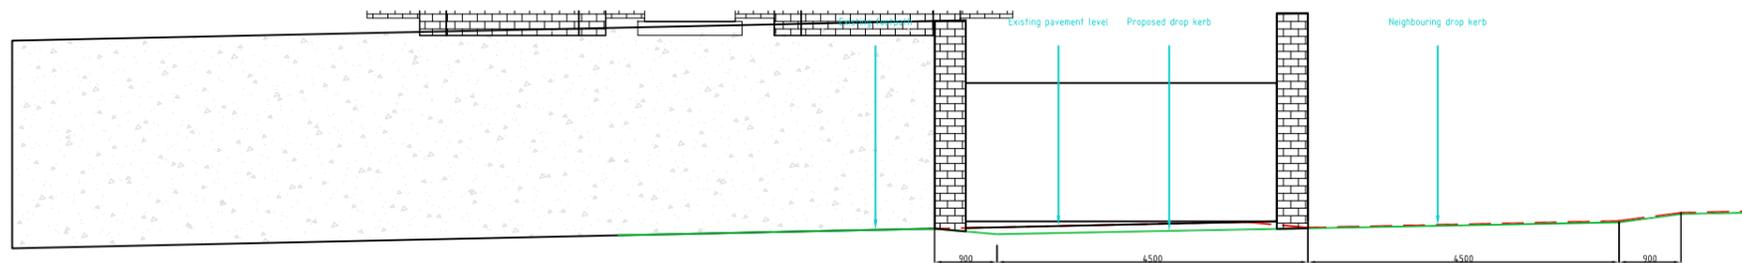

PROPOSED FRONT ELEVATION 1:100



PROPOSED SECTION 1:100