



NORTH ELEVATION - PROPOSED

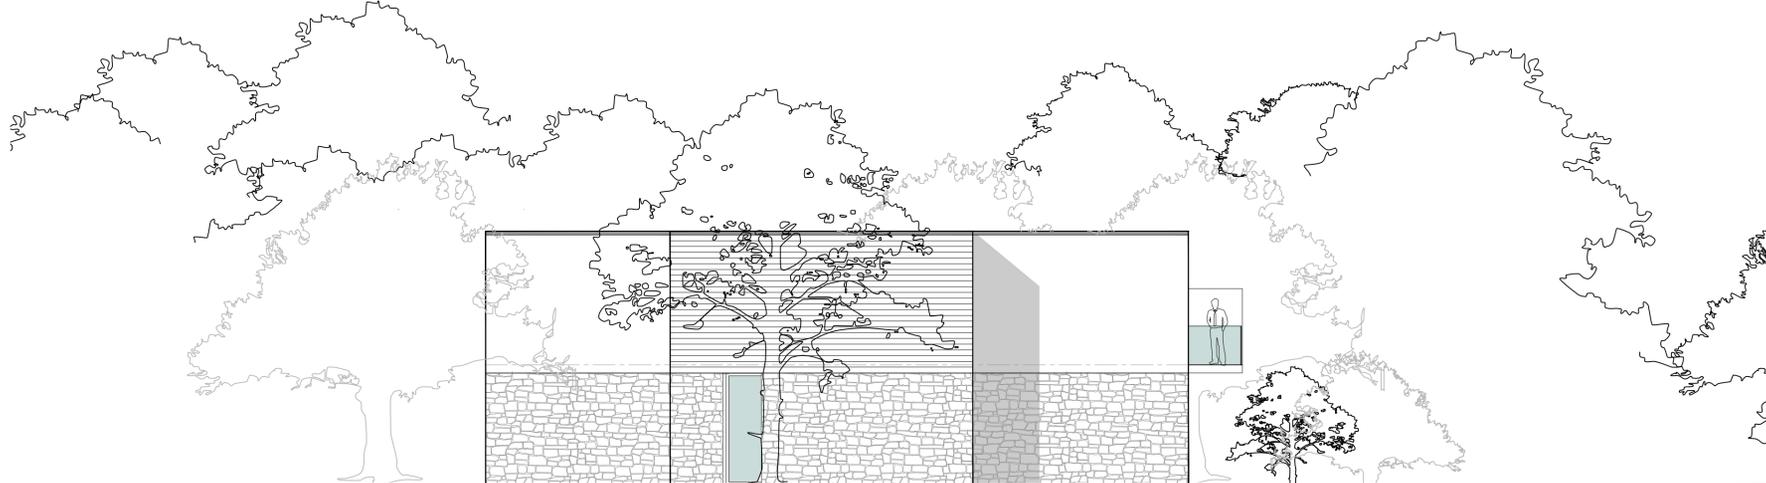


EAST ELEVATION - PROPOSED



SOUTH ELEVATION - PROPOSED

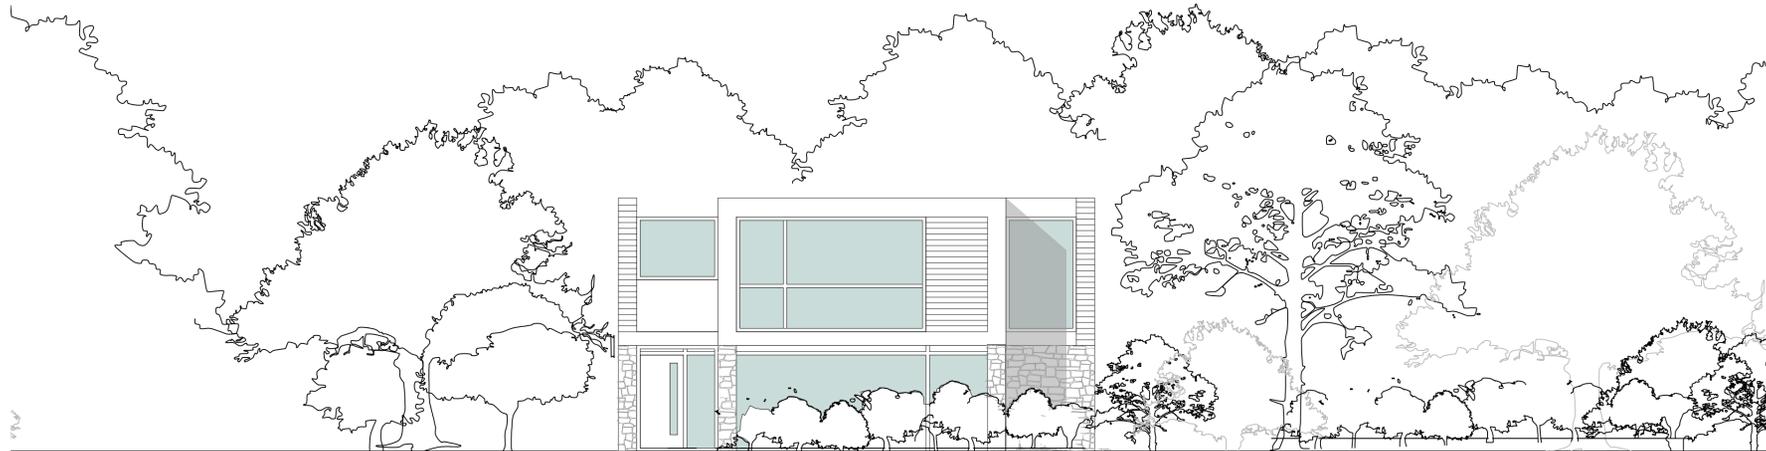


WEST ELEVATION - PROPOSED

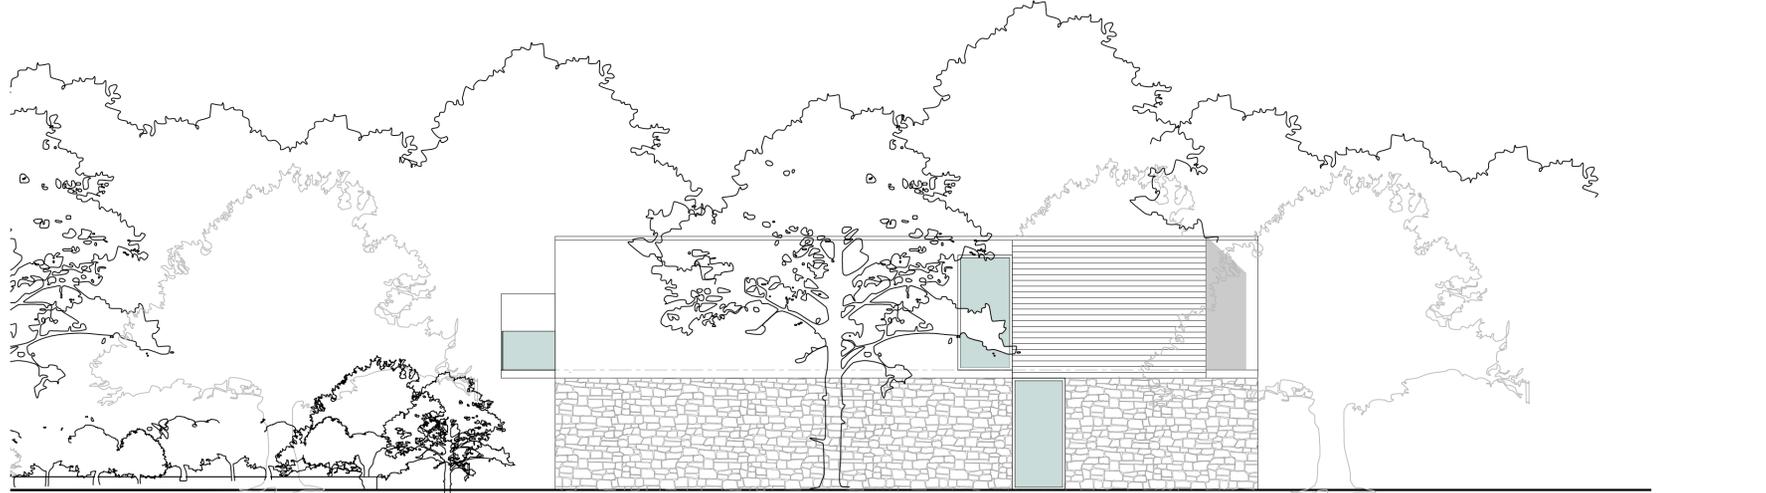

MATERIALS

WALLS	Rendered block Natural stone Timber cladding
ROOF	Fibreglass
WINDOWS	Aluminium double glazing
DOORS	Aluminium
GUTTERS DOWNPIPES	Hidden
HARDSTANDING	Permeable paving

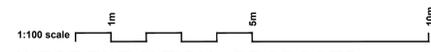

003	Elevations as Proposed
11	Planning Application
03/2023	New House in Garden of Existing Track Road Batley WF17 7AA
A1	1:100

