



SOUTHERN STREET SCENE - EXISTING

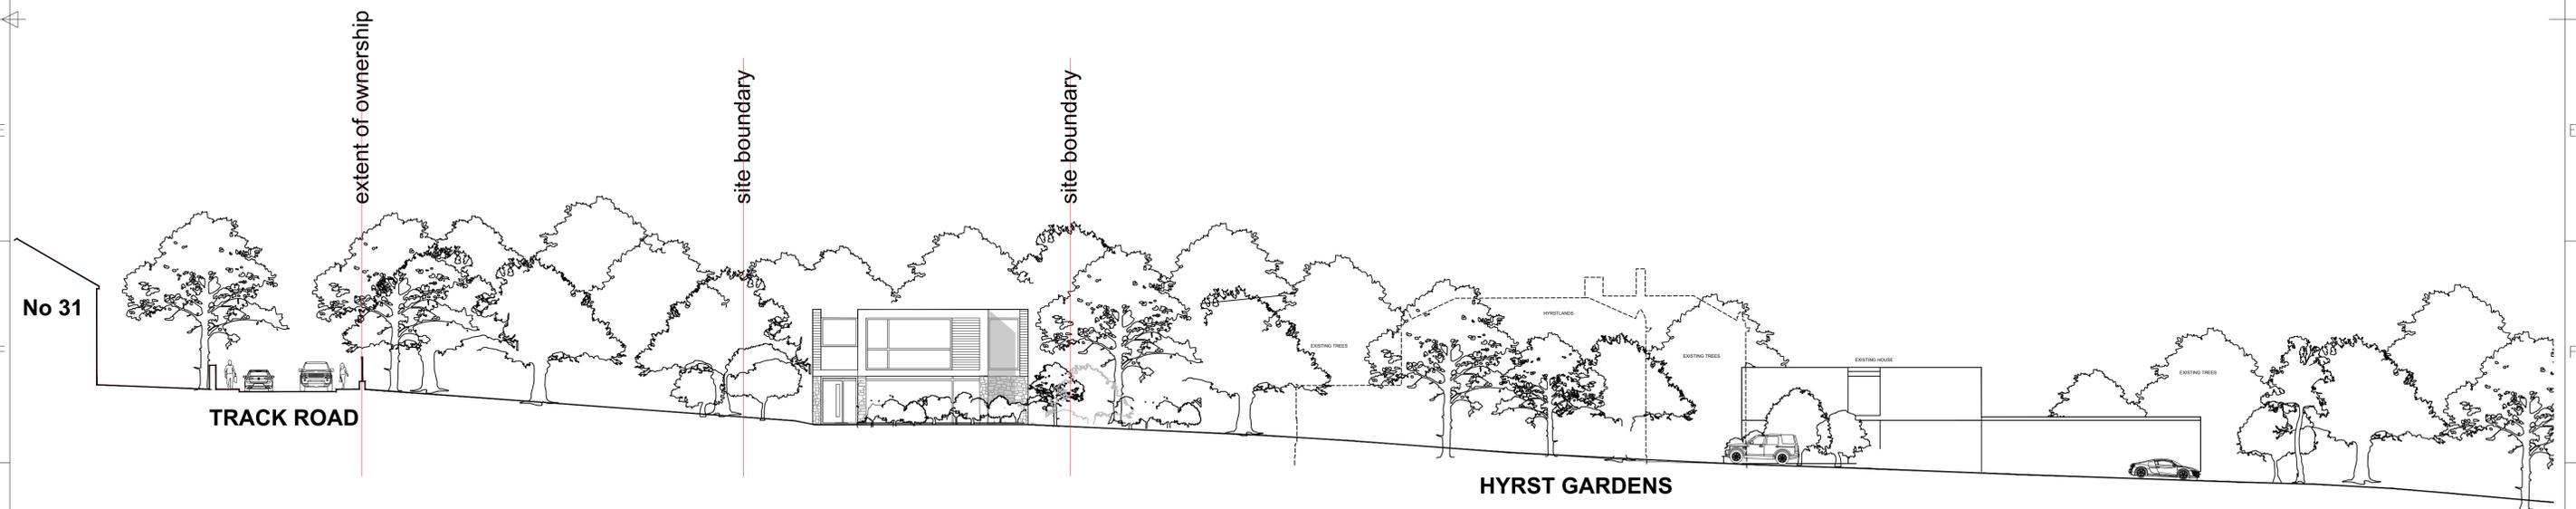

SOUTHERN STREET SCENE - PROPOSED

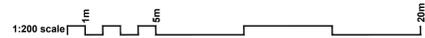

004 Street Scene/ Site Section as Existing
Street Scene/ Site Section as Proposed

11 Planning Application
New House in Garden of Existing
Track Road
Batley
WF17 7AA

A1 04/2023 1:200