




1. Existing Street Scene - New Hey Road
Scale 1:200

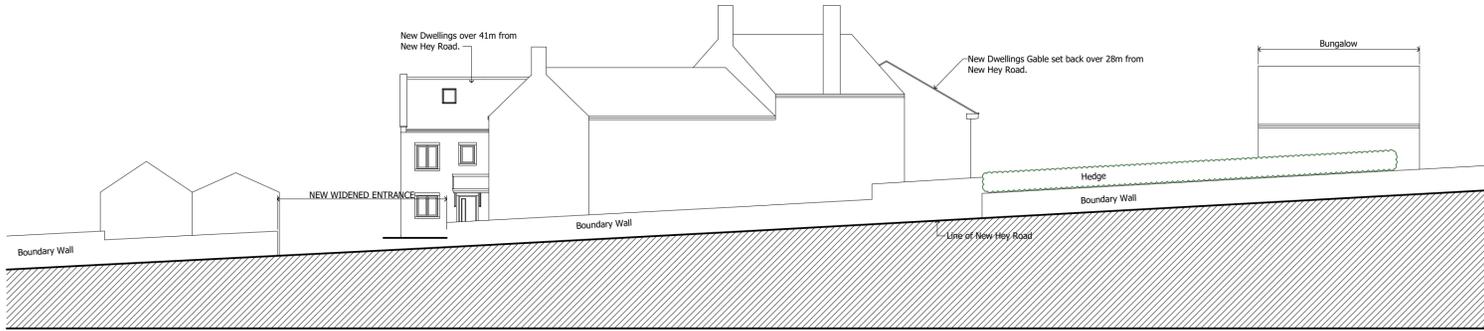

2. Proposed Street Scene - New Hey Road
Scale 1:200

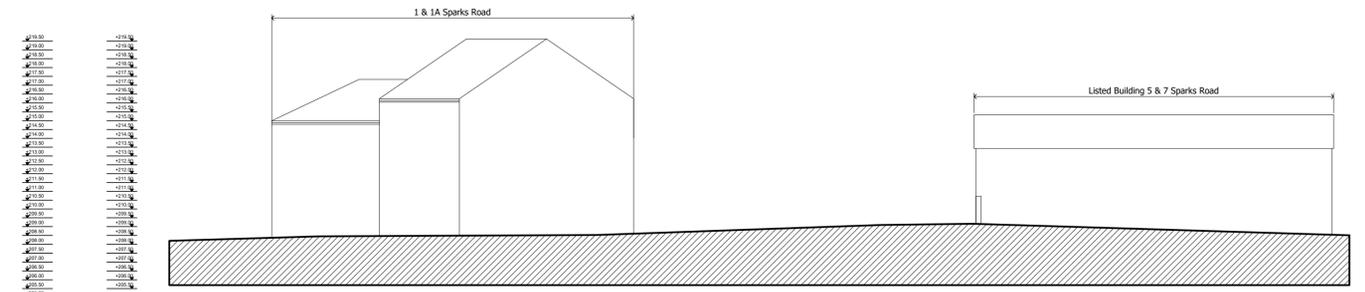

3. Existing Street Scene - Oakes Road South
Scale 1:200

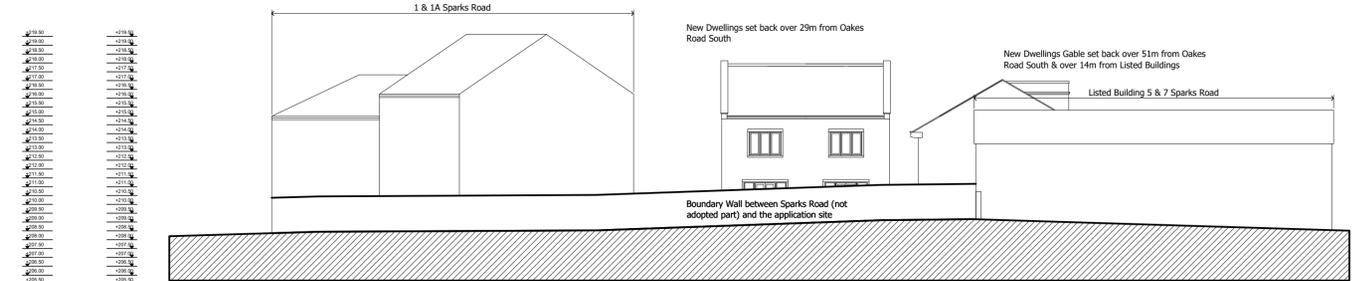

4. Proposed Street Scene - Oakes Road South
Scale 1:200



Site 3D View - 2023

REV	DATE	AMENDMENT

