




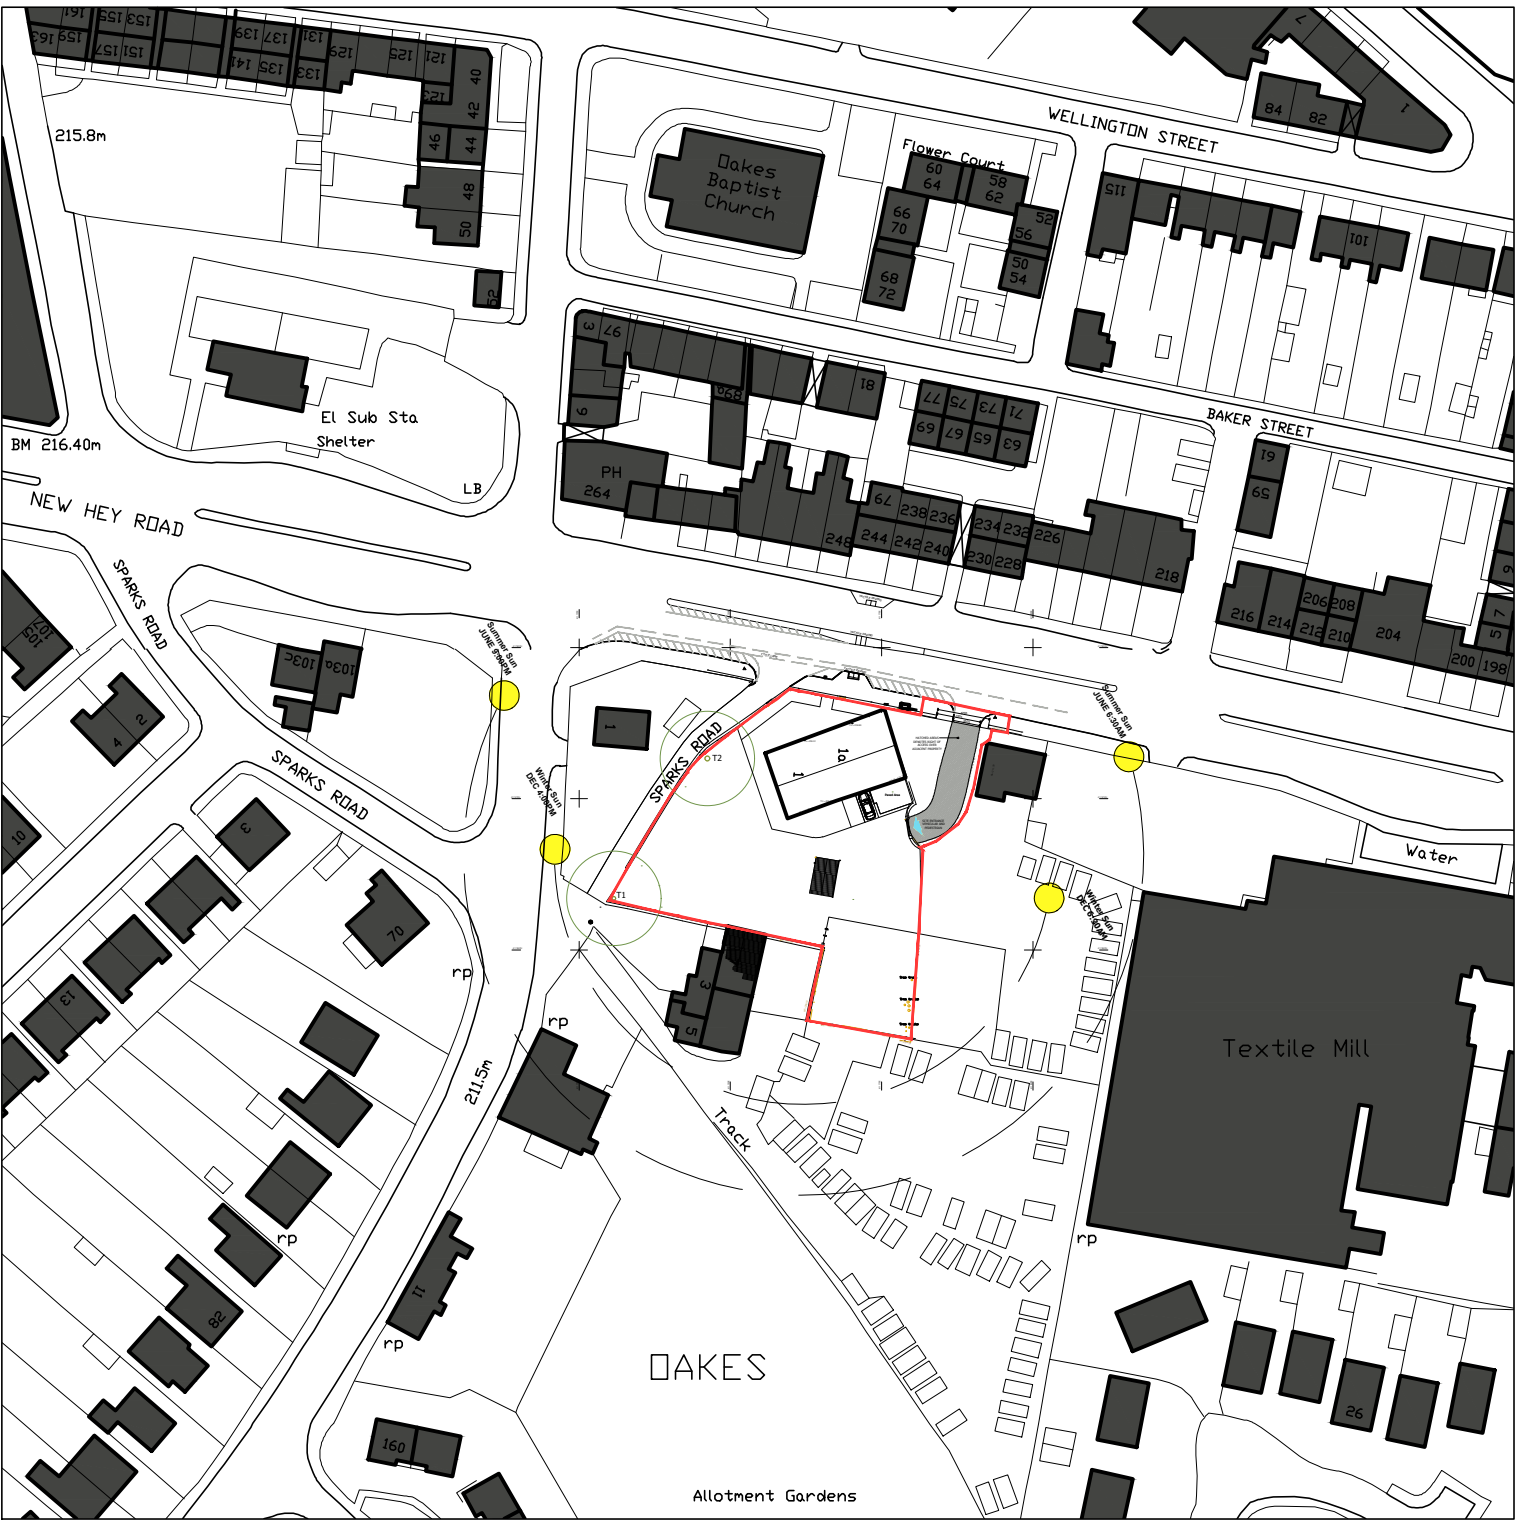

1. Site Location Plan
Scale 1:1250

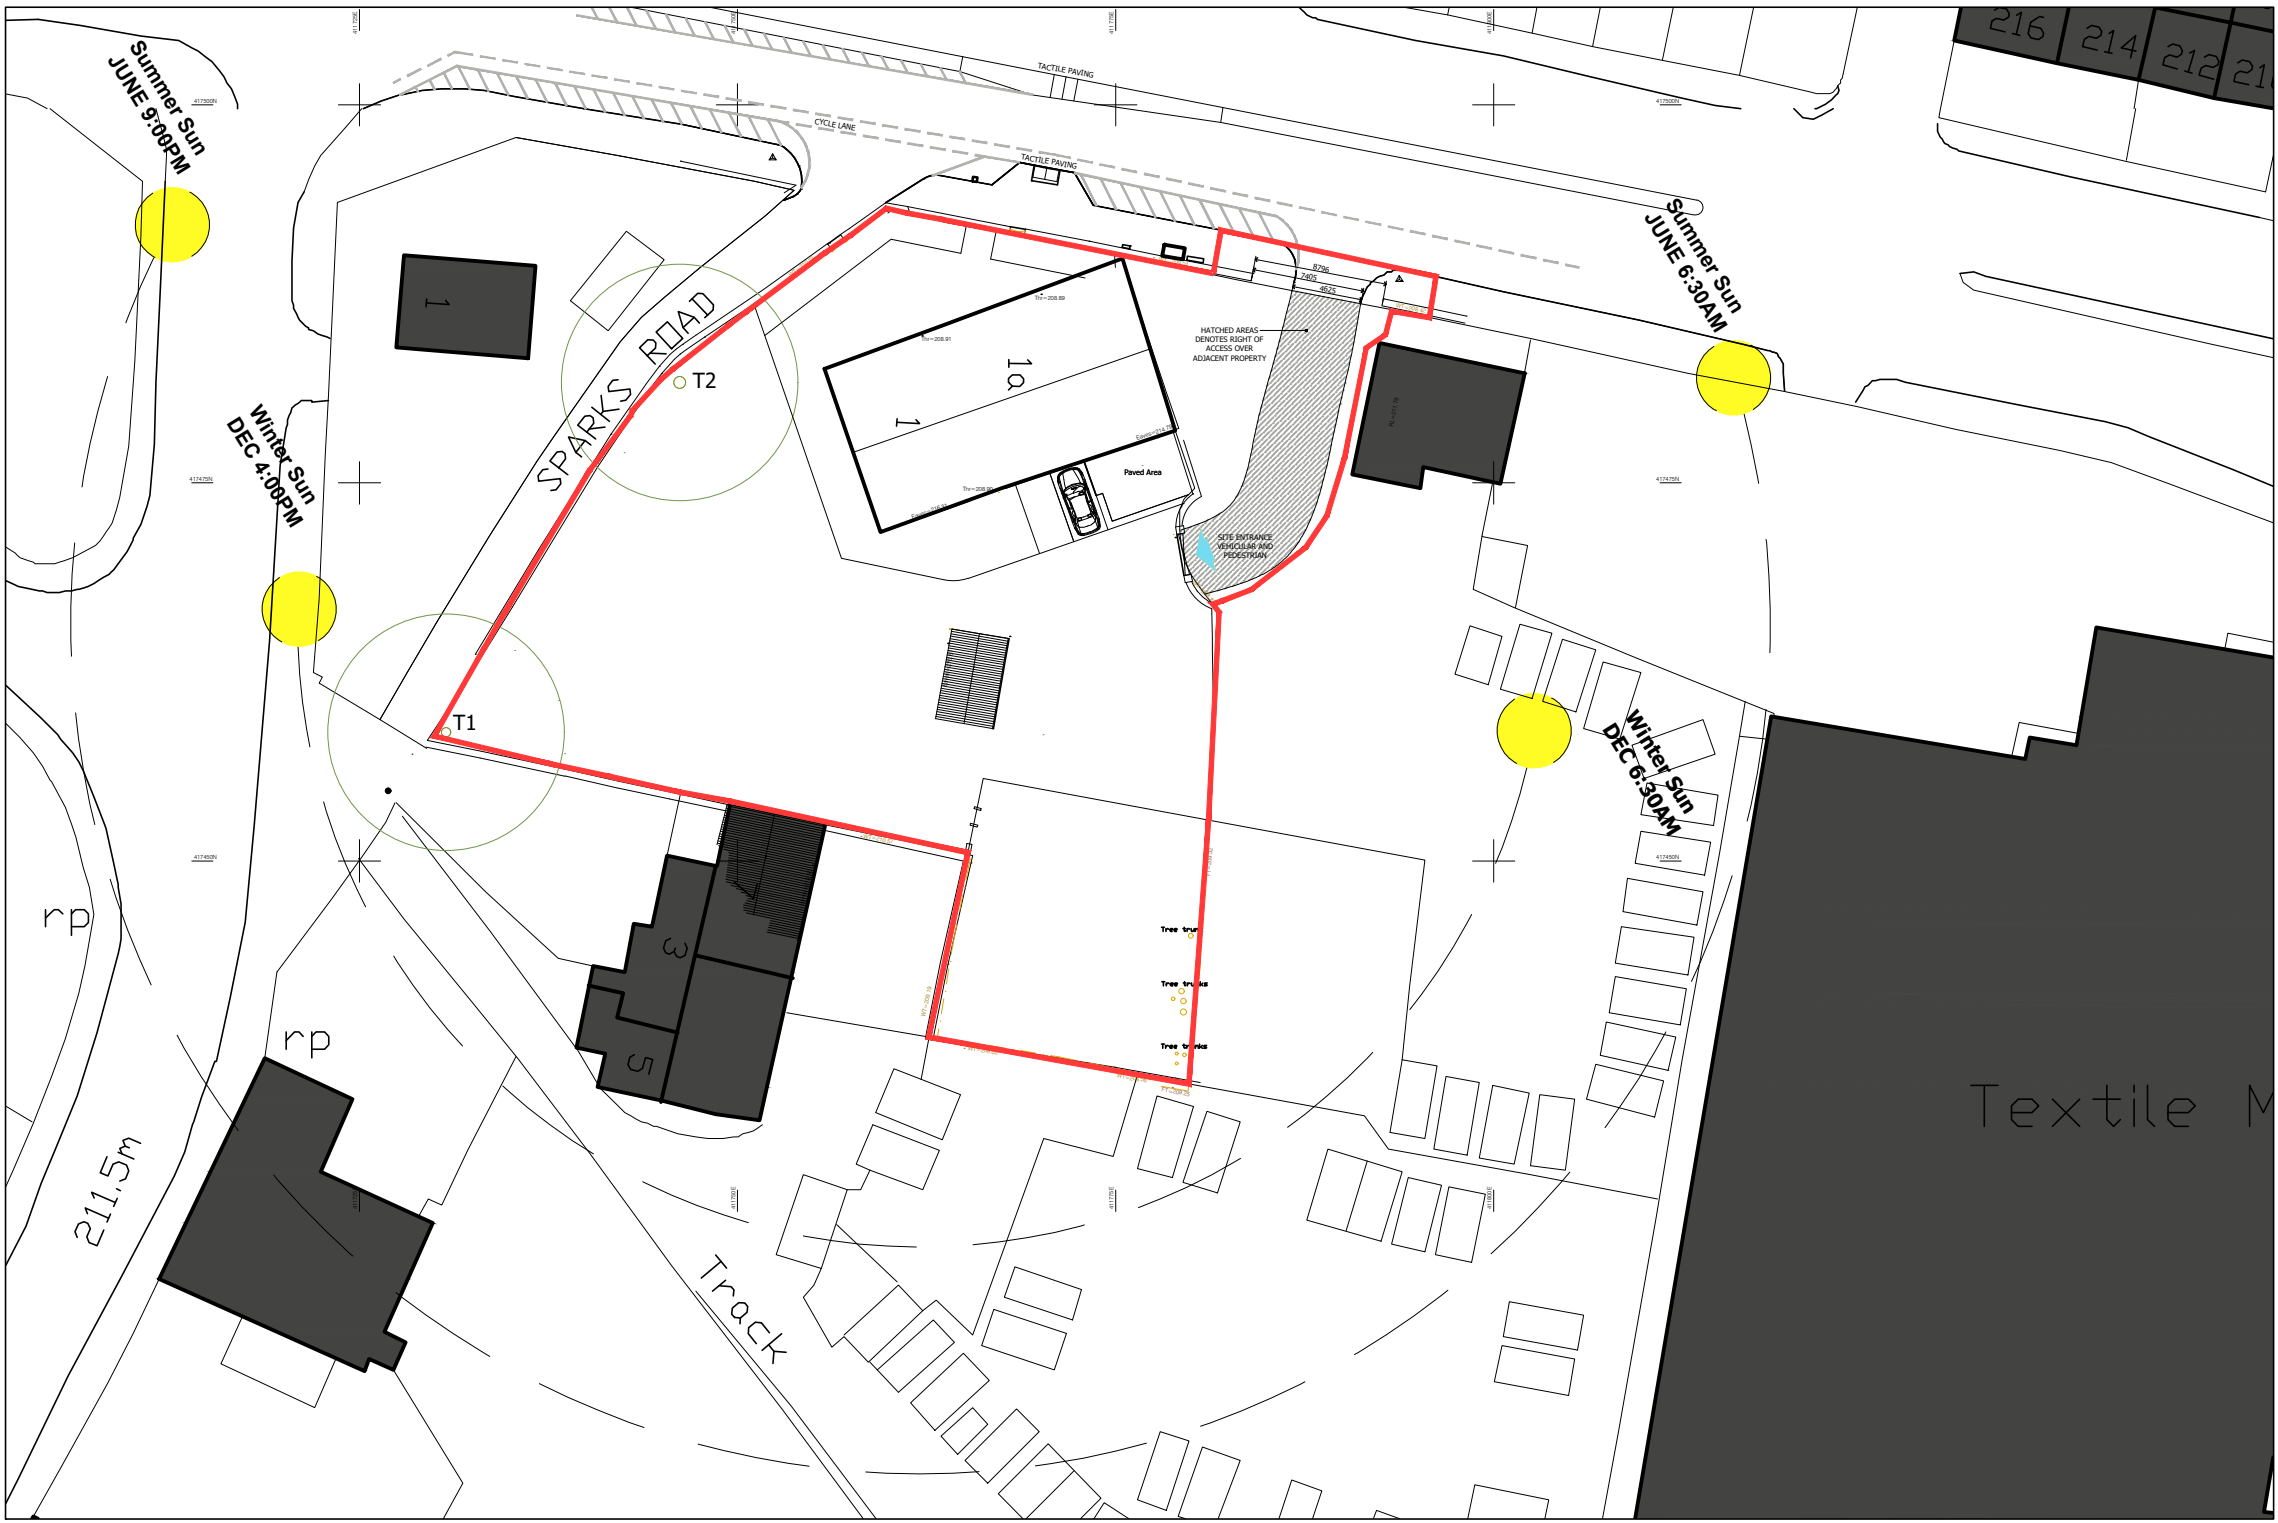


2. Existing Site Layout
Scale 1:500

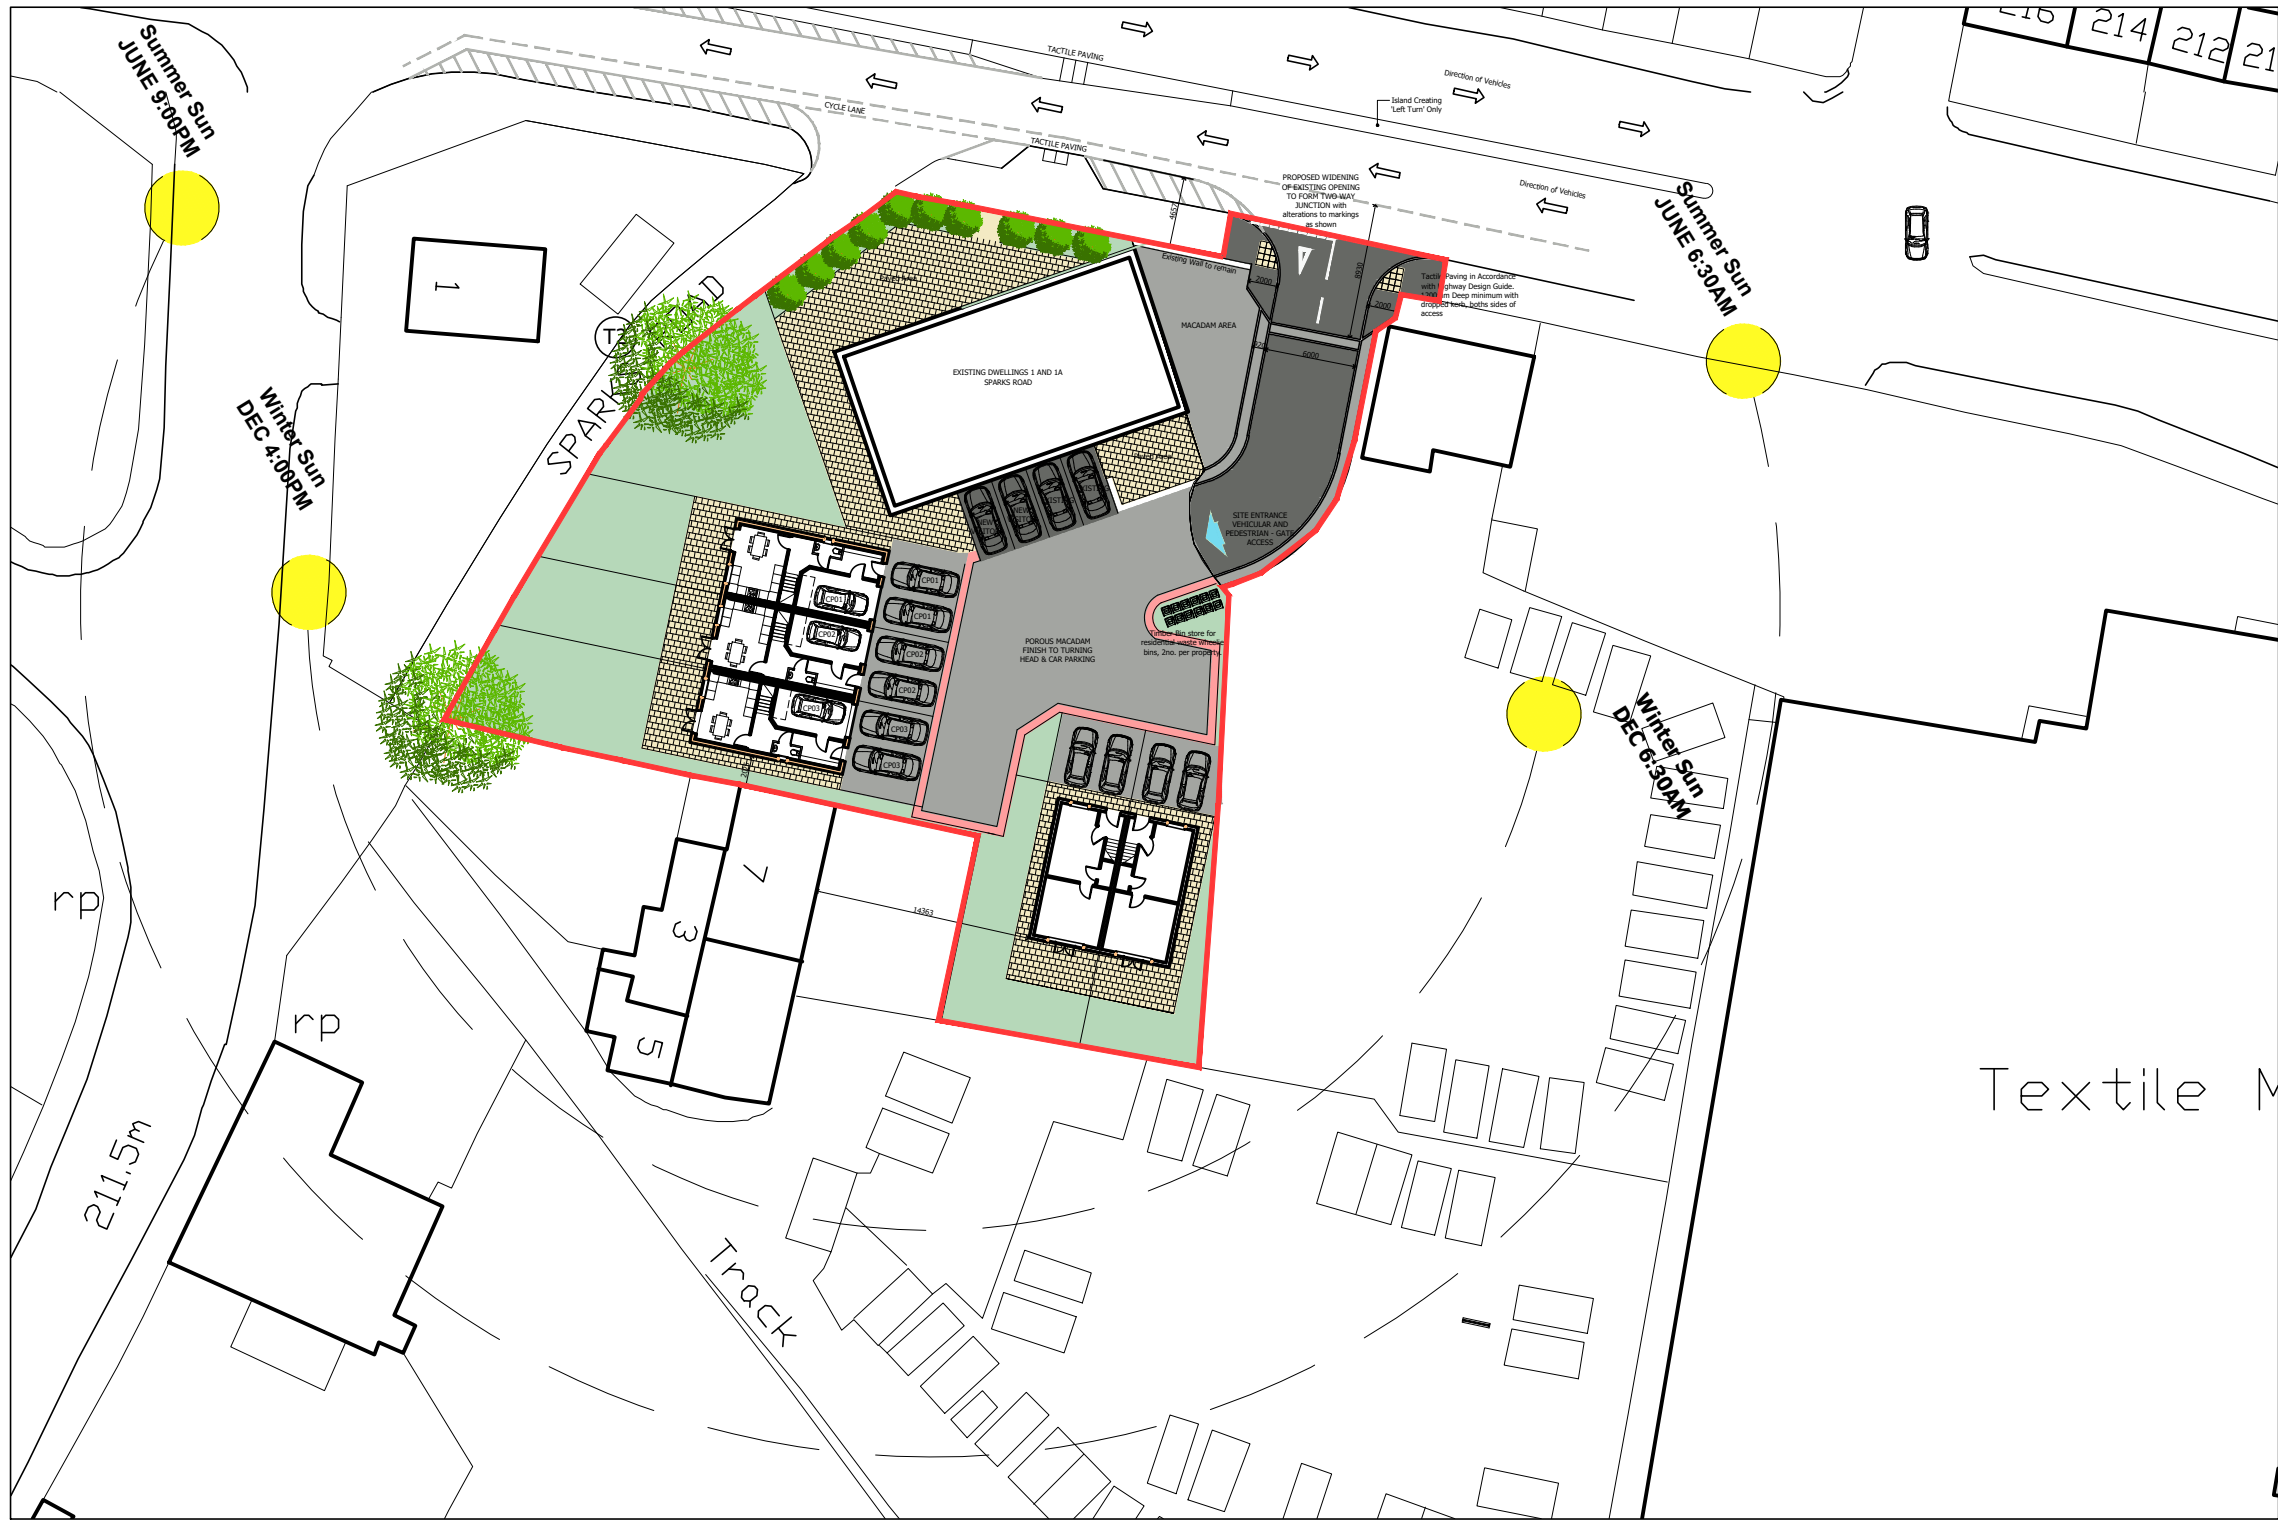

3. Proposed Site Layout
Scale 1:500



4. Proposed Site Layout
Scale 1:200

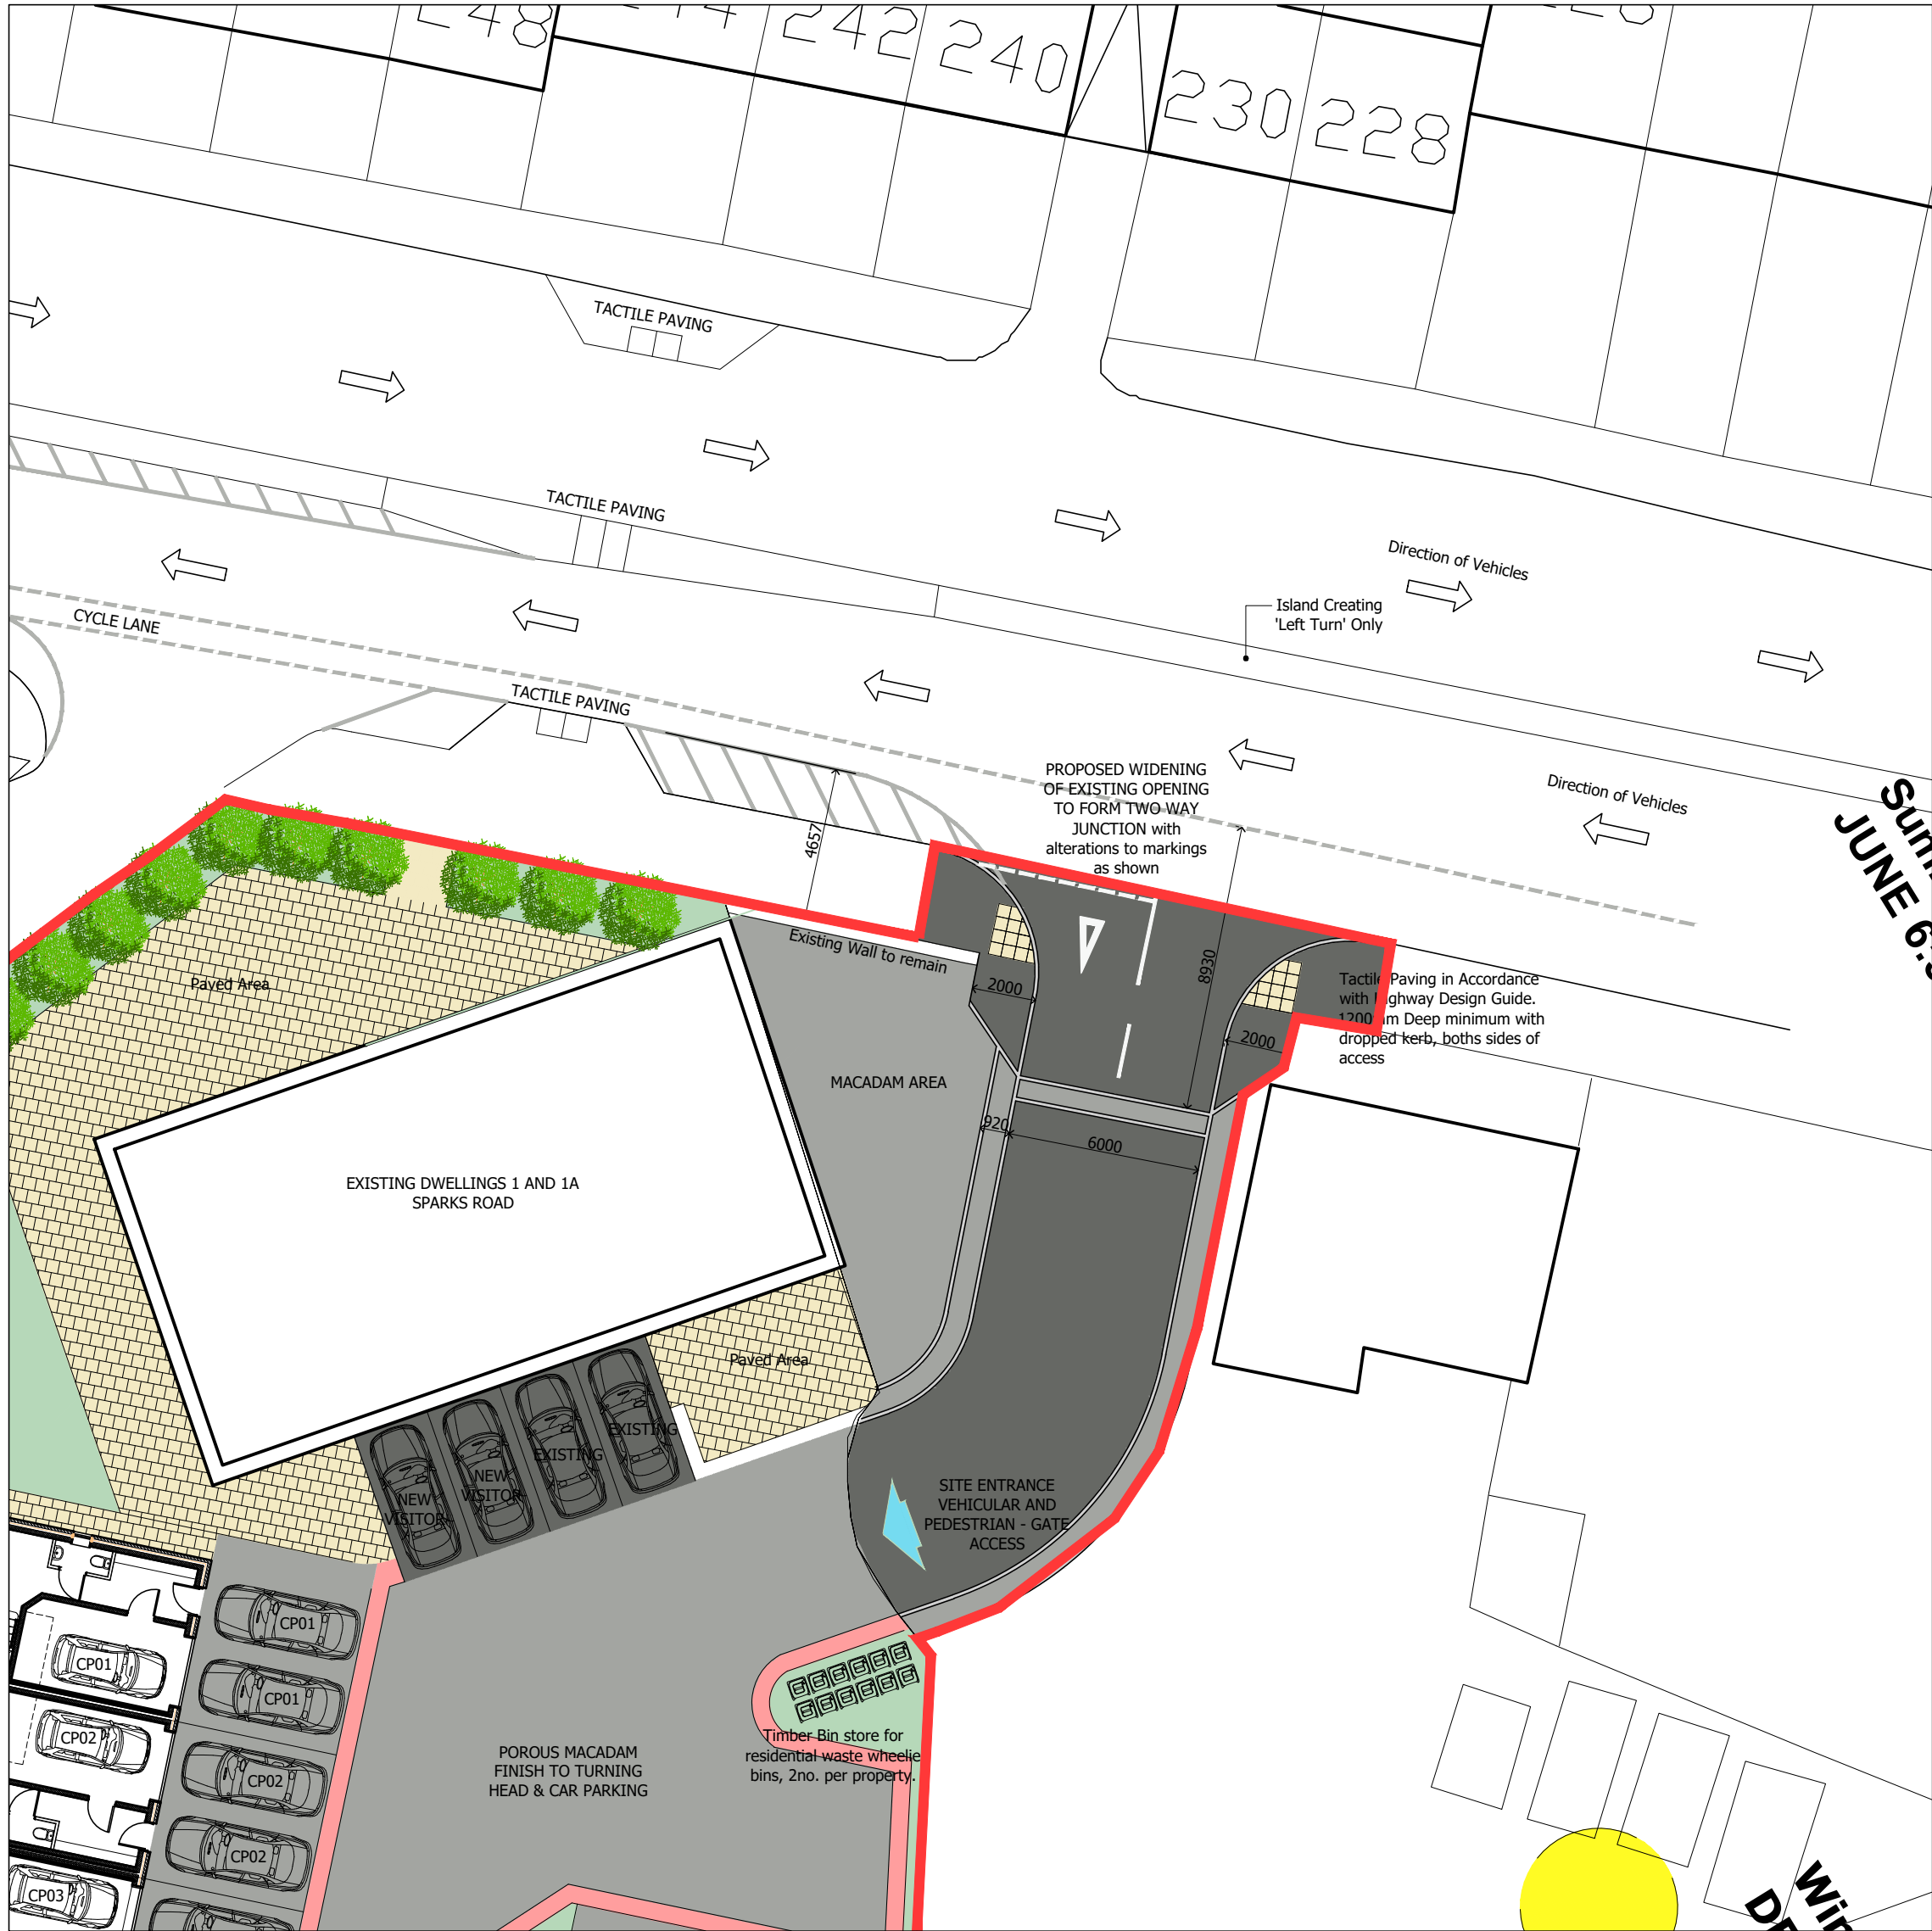

5. Proposed Highway Alterations
Scale 1:200

