

BUILDING SURVEY KEY

LEVEL ABBREVIATIONS					
ACL	Arch Crown Level	FL	Floor Level	SPL	Spring Point Level
BS	Bottom of Slope	IL	Invert Level	TS	Top of Slope
CL	Ceiling Level	JL	Joist Level	WAC	Window Arch Crown Level
CI	Cover Level	PL	Pitch Level	WH	Window Head Level
DH	Door Head	R	Ridge Level	WS	Window Sill Level
EL	Eaves Level	RL	Roof Level	WSP	Window Spring Point Level
FCL	False Ceiling Level	SL	Soft Level		

GENERAL ABBREVIATIONS				
AB	Alarm Bell	GV	Gas Valve	
ACD	Auto Cash Dispenser	HB	Hand Basin	
BGP	Break Glass Point	HWC	Hot Water Cylinder	
BL	Basement Light	IC	Inspection Cover	
Box	Box	JB	Junction Box	
BT	British Telecom Cover	LS	Light Switch	
C	Ceiling Type	MH	Manhole	
CED	Card Entry Point	NFI	No Further Information	
CN	Cistern	Rad	Radiator	
CS	Coping Stone	RE	Rodding Eye	
Cup	Cupboard	RM	Rising Main	
DR	Dry Riser	RSC	Rollled Steel Column	
DS	Double Socket	RSJ	Rollled Steel Joist	
EM	Electric Meter	RWP	Rain Water Pipe	
FT	Floor Type	Sin D	Smoke Detector	
FA	Fire Alarm	SI	Skylight	
FB	Fuse Box	Spk	Sprinkler	
FBK	Fire Blanket	SS	Single Socket	
FBuk	Fire Bucket	SV	Stop Valve	
F Ex	Fire Extinguisher	SVP	Soil Vent Pipe	
FH	Fire Hydrant	V	Vent	
FHR	Fire Hose Reel	VP	Vent Pipe	
FLG	Flashing	WC	Water Closet	
G	Gully	WP	Waste Pipe	
GM	Gas Meter			

HEIGHT ABBREVIATIONS				
H 1.23m at the side of a symbol				
F/B	Floor to Beam Height	F/H	Floor to Heater Height	
F/C	Floor to Ceiling Level	F/Sc	Floor to Susp Ceiling	
F/L	Floor to Light Height	F/Ws	Floor to Window Sill	
F/D	Floor to Duct Height	F/WH	Floor to Window Head	
F/P	Floor to Pipe Height	F/DH	Floor to Door Head	
F/U	Floor to A/C Unit	Ww/H	Window Sill to Window Head	

SYMBOLS				
	Double Socket DS		Light	
	Single Socket SS		Phone Point BT, MT	
	Double Light Switch LS		Level Position (Elevation)	
	Single Light Switch LS		Level Position (Plan)	

Revision	Description			By	Date

Surv.	Drawn	Date	Chkd	Date	Appr'd	Date
SH,GH	SH	3/1/22				

This drawing is the property of H&H Surveys. Copyright is reserved by them and the drawing is issued on the condition that it is not copied either wholly or in part without consent in writing of H&H Surveys. Figured dimensions to take preference over those scaled. All dimensions to be checked on site before commencement of any work or shop drawings. This drawing is to be read in conjunction with the specification when existing and all other consultants drawings.

Client.

Northern Design Partnership

Title.

Sections Plan
Site.


Prospect House
Huddersfield

HH
SURVEYS LTD
41 Brampton Crescent
Wombwell
Barnsley
Yorkshire S73 0SZ
Tel: 01226 734099 Fax: 01226 734102
Email: stephen@hhsurveys.co.uk

THIS IS A CAD DRAWING - DO NOT ALTER


Dwg No. NDP/379/FP
Sheet No. 2 OF 2

SCALE 1/100 REV.

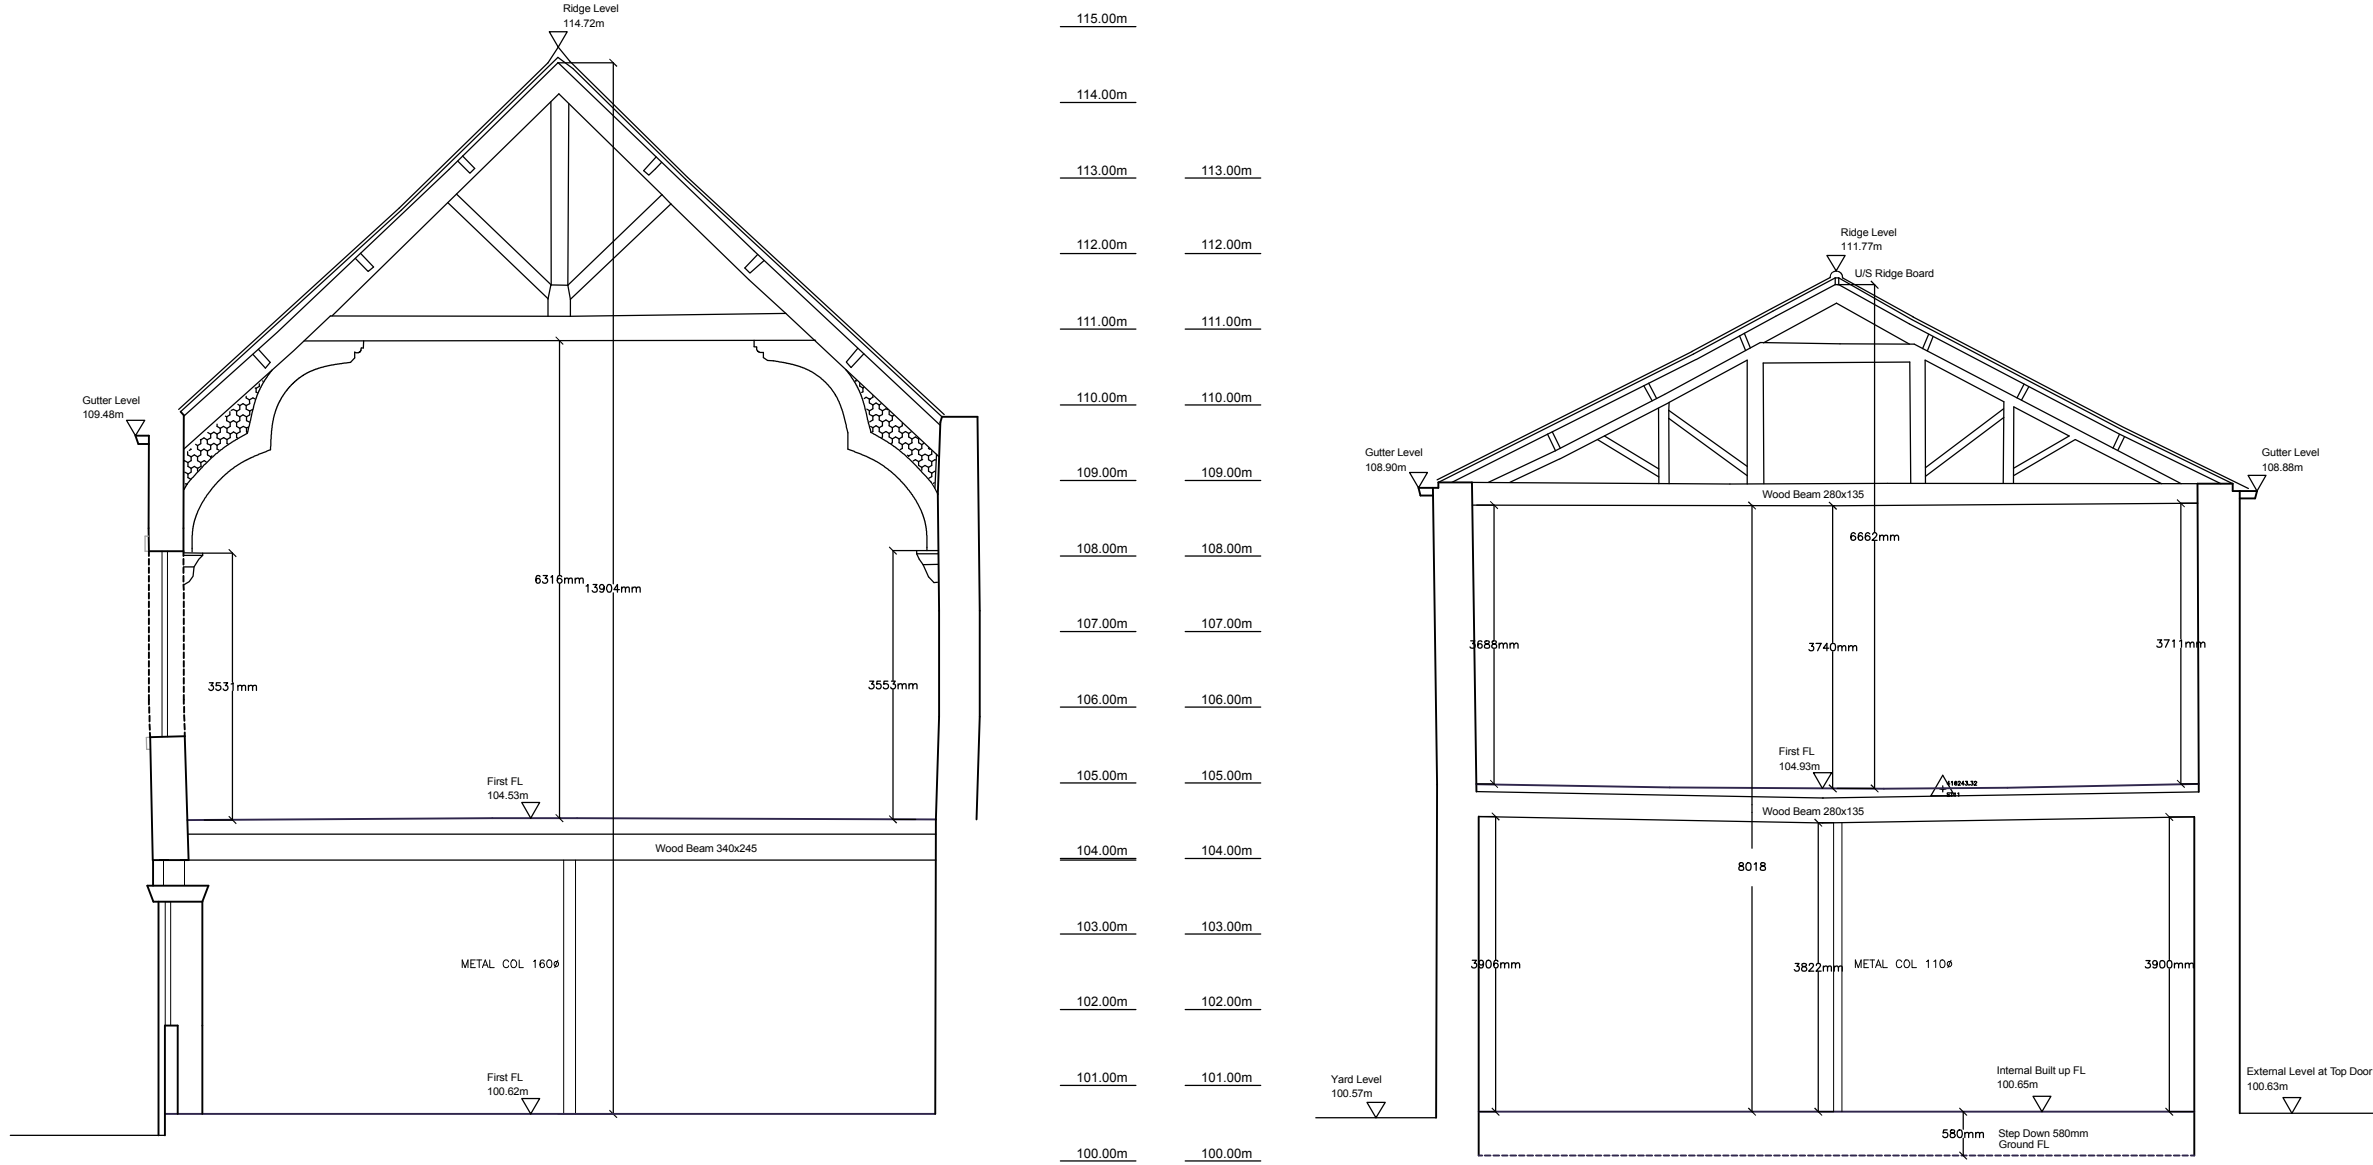


Cross Section A-A

Cross Section B-B

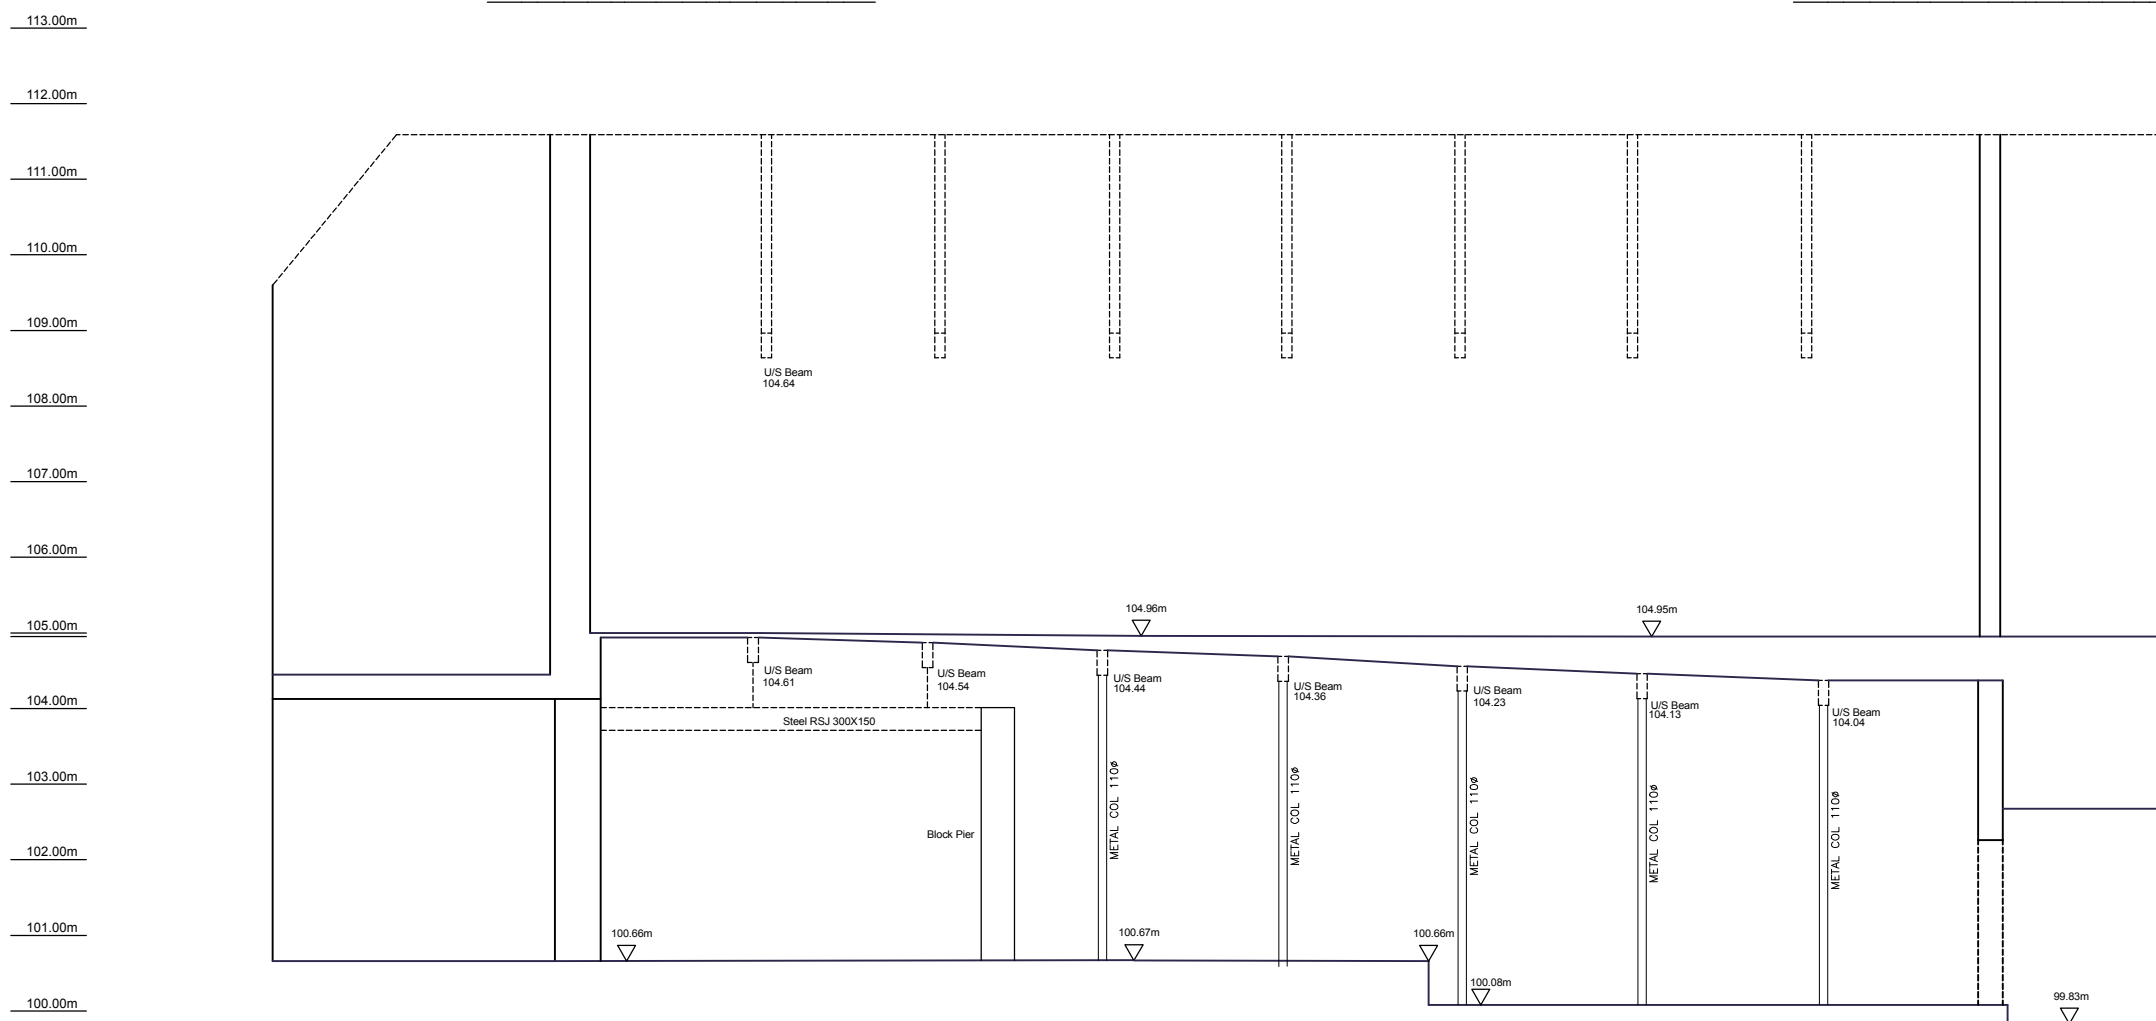

Long Section 1-1

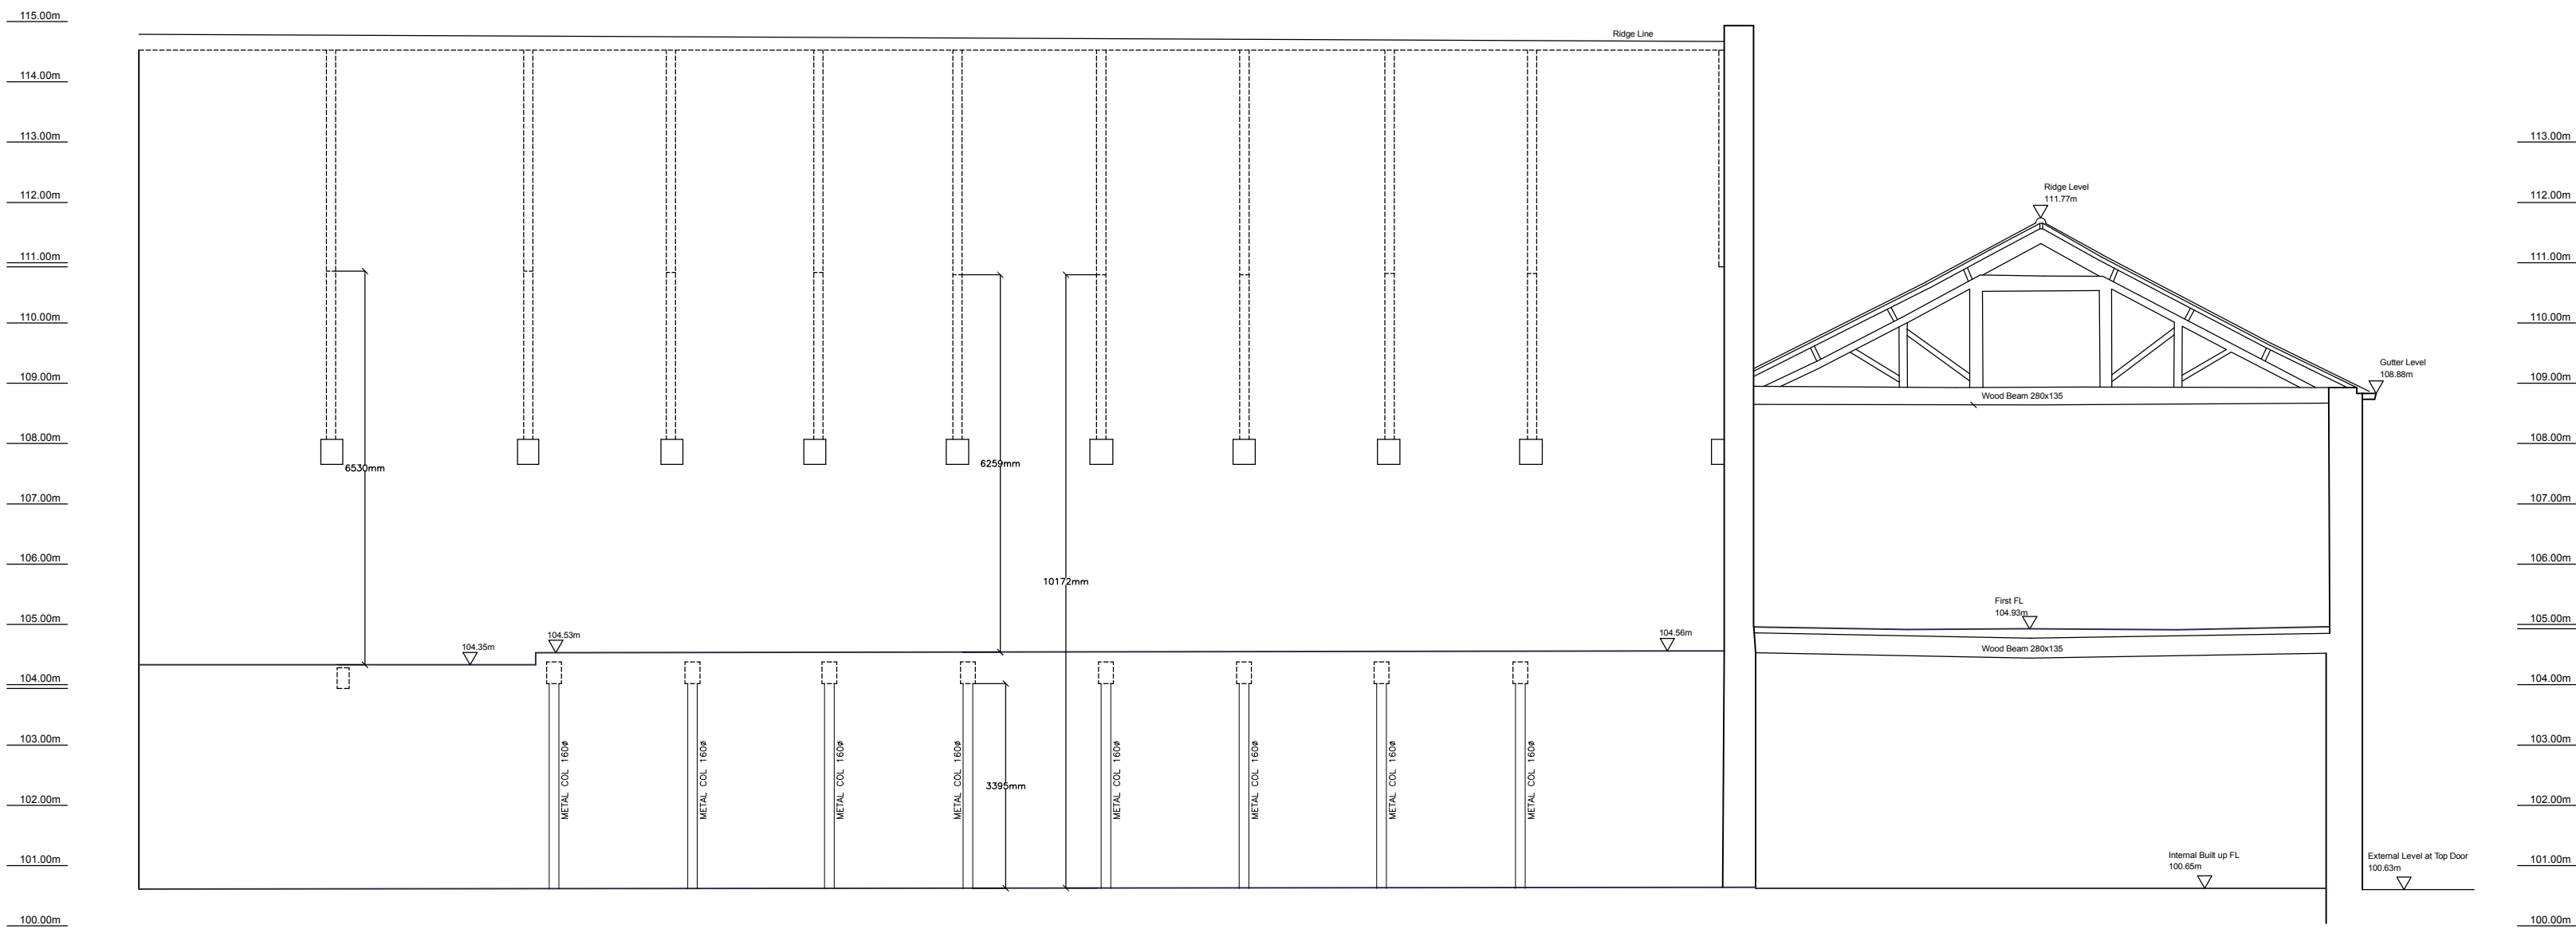

Long Section 2-2