


DO NOT SCALE IF IN DOUBT ASK

No part of this drawing may be reproduced without prior written permission from J M H Design. J M H Design reserves all copyrights on its designs. THIS DRAWING IS INTENDED FOR PLANNING AND BUILDING REGULATION SUBMISSIONS ONLY - AND SHOULD NOT BE USED AS A WORKING DRAWING FOR BUILDING PURPOSES. BOUNDARIES, ANGLES & DIMENSIONS ARE TO BE CHECKED ON SITE BY THE MAIN CONTRACTOR PRIOR TO COMMENCEMENT OF WORKS.

CDM Regulations
Contractor to comply fully with managing for Health and Safety - Construction (Design and Management Regulations 2015)

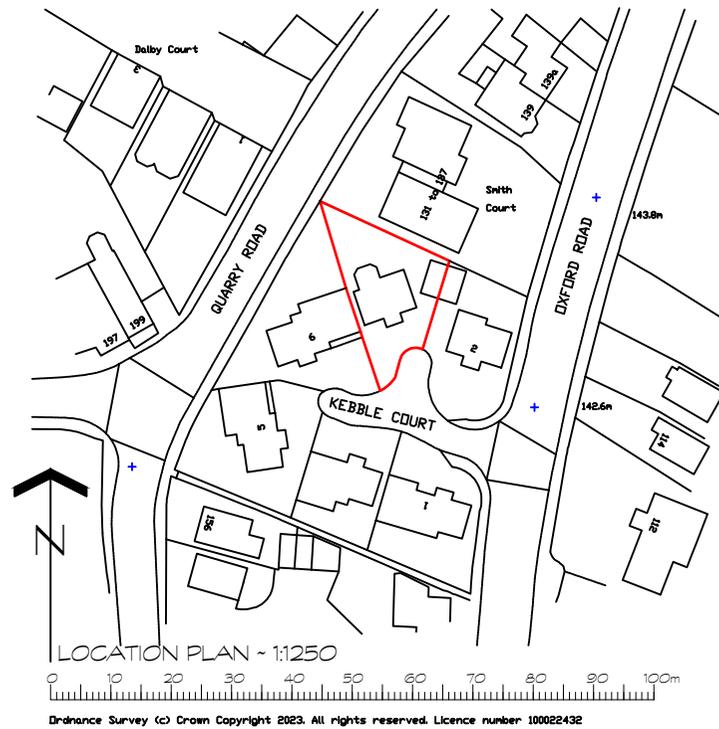

REV DETAILS DATE INITIAL

PROJECT GARAGE EXTENSION

CLIENT MR MRS J EAGLETON
4 KEBBLE COURT
GOMERSAL BD19 4HL

TITLE LOCATION PLAN

DRG No. JE/01 SCALE 1:100 @ A1

DRN BY MH DATE 23/03/23

jm.design

architectural & interior consultants

Poplar Studios, 12 Liversedge Hall Lane,
Liversedge, West Yorkshire. WF15 7DB

t: 01924 518 592
e: info@jmhdesign.co.uk