


NOTES:

1. do not scale from this drawing - use figured dimensions only
2. read in conjunction with all other consultants/specialists drawings and report any discrepancies before work commences
3. all setting out dimensions to be checked on site by contractor before work commences
4. these drawings are for General Arrangement purposes only, and under no circumstances will the draughtsman be liable for errors that may occur during and after construction.
5. The copyright of this drawing is vested in Candid Architecture Ltd and must not be copied or reproduced without the consent of the company.

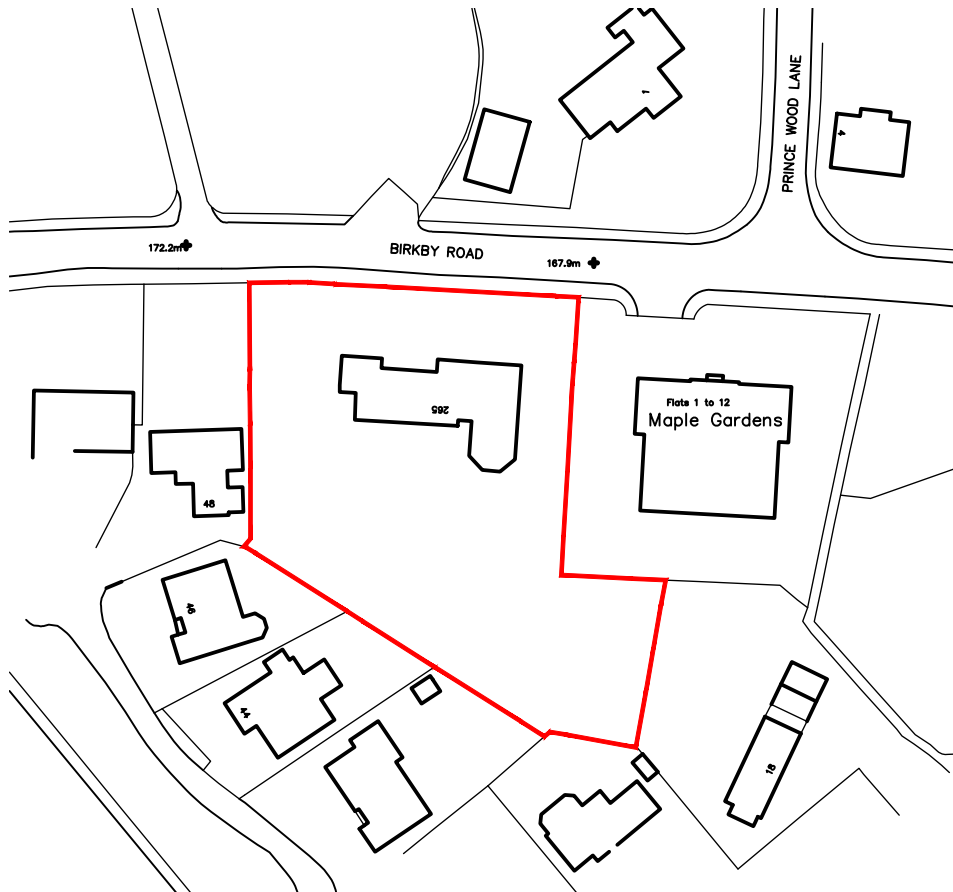

Location Plan - 1:1250

Rev.

CANDID
Architecture

a: 93 Parsonage Road, Stockport,
Greater Manchester, SK4 4HG
e: ric@candidarchitecture.co.uk
t: 07966 295 223

client

Dr I Gilkar

project

Corby, Birkby Road, Huddersfield,
HD2 2DR

drawing

Location Plan

scale 1:1250@A4	date 05.08.22	drawn RL
drawing no. RG324 / LP01		revision -

do not scale from this drawing

©