


Existing Block Plan - 1:500





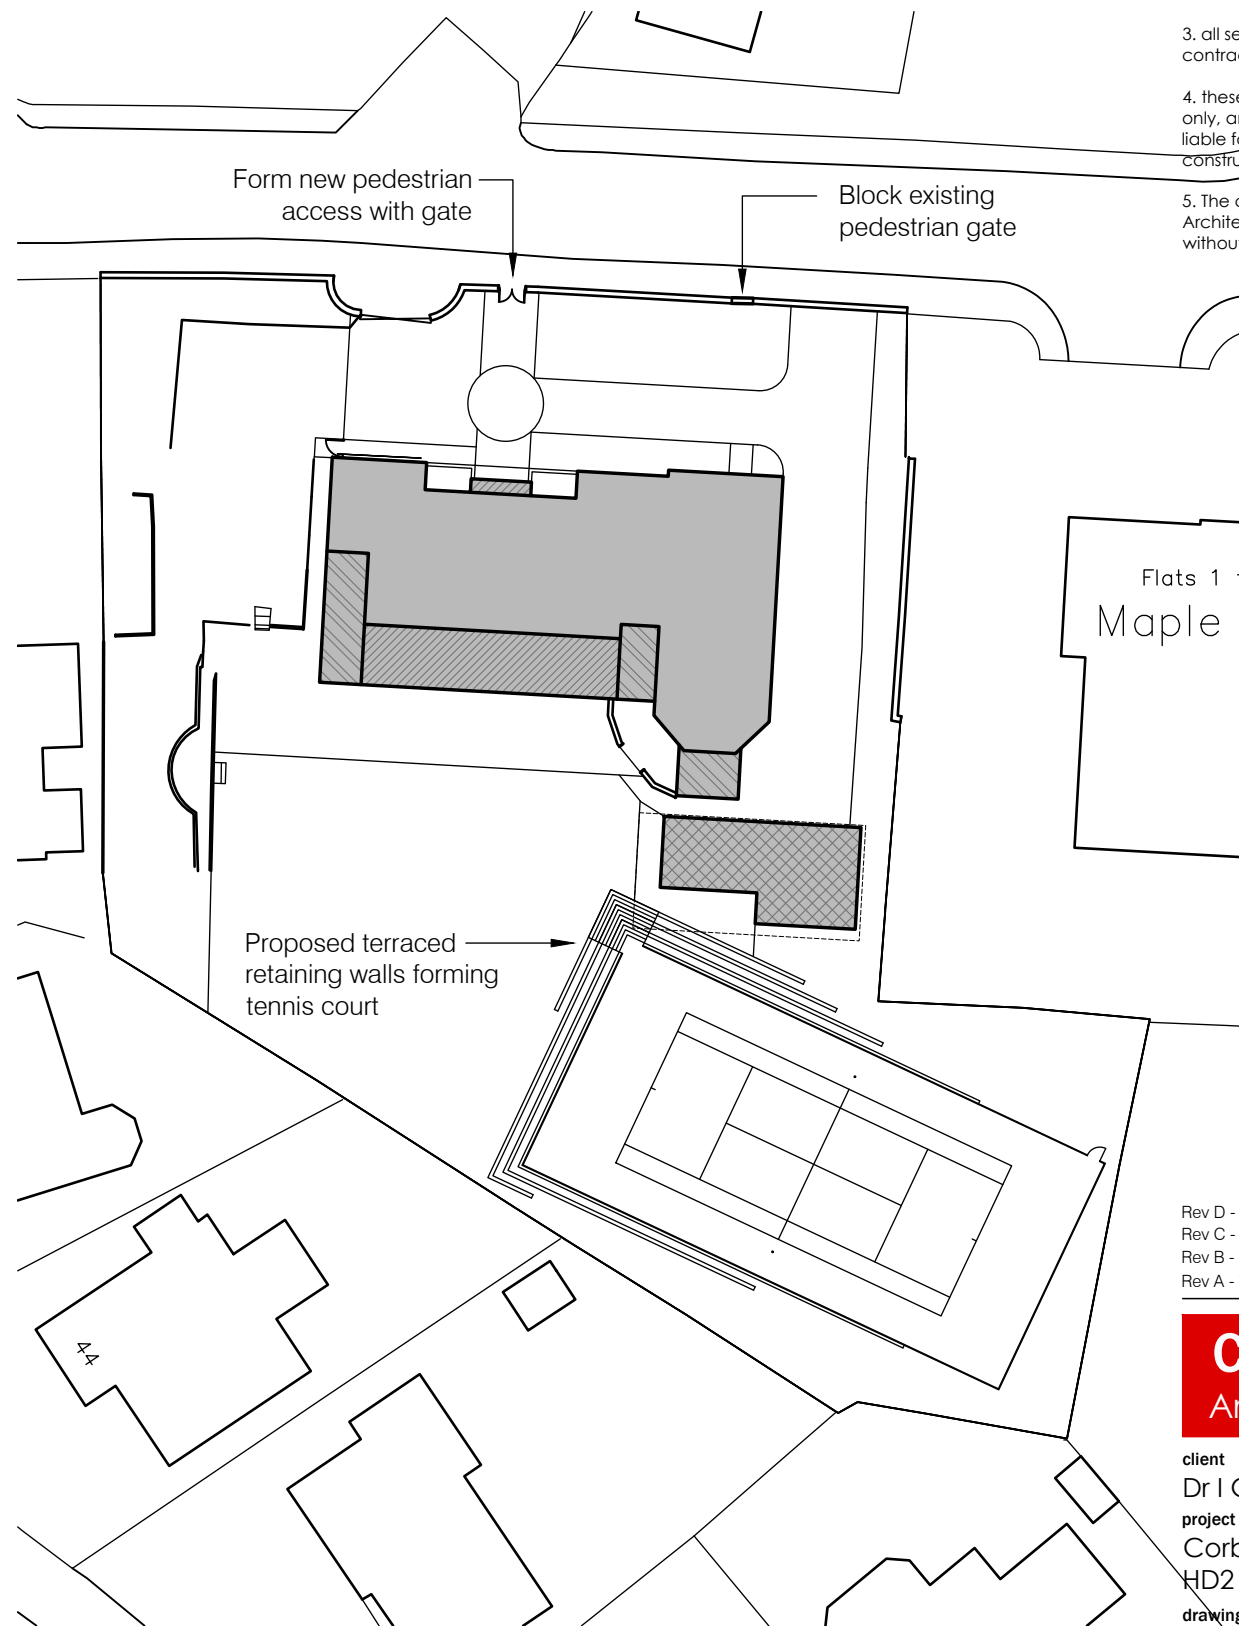

Proposed Block Plan - 1:500

**NOTES:**

1. do not scale from this drawing - use figured dimensions only
2. read in conjunction with all other consultants/specialists drawings and report any discrepancies before work commences
3. all setting out dimensions to be checked on site by contractor before work commences
4. these drawings are for General Arrangement purposes only, and under no circumstances will the draughtsman be liable for errors that may occur during and after construction.
5. The copyright of this drawing is vested in Candid Architecture Ltd and must not be copied or reproduced without the consent of the company.

**LEGEND**

-  Existing Building
-  Proposed single storey extension
-  Proposed two storey extension
-  Proposed garage and home office

Rev D - New vehicular access removed - 06.04.23  
 Rev C - Planning Submission - 30.03.23  
 Rev B - Extensions added - 16.03.23  
 Rev A - Tennis Court added - 23.02.23

**CANDID**  
 Architecture

a: 93 Parsonage Road, Stockport, Greater Manchester, SK4 4JL  
 e: ric@candidarchitecture.co.uk  
 t: 07966 295 223

client  
 Dr I Gilkar  
 project  
 Corby, Birkby Road, Huddersfield, HD2 2DR  
 drawing  
 Existing and Proposed Block Plans

scale	date	drawn
SHOWN@A3	30.06.22	RL
drawing no.	revision	
RG324 / PL01	D	

do not scale from this drawing

©