



Proposed Refuse Area GA Plan
Scale 1 : 100

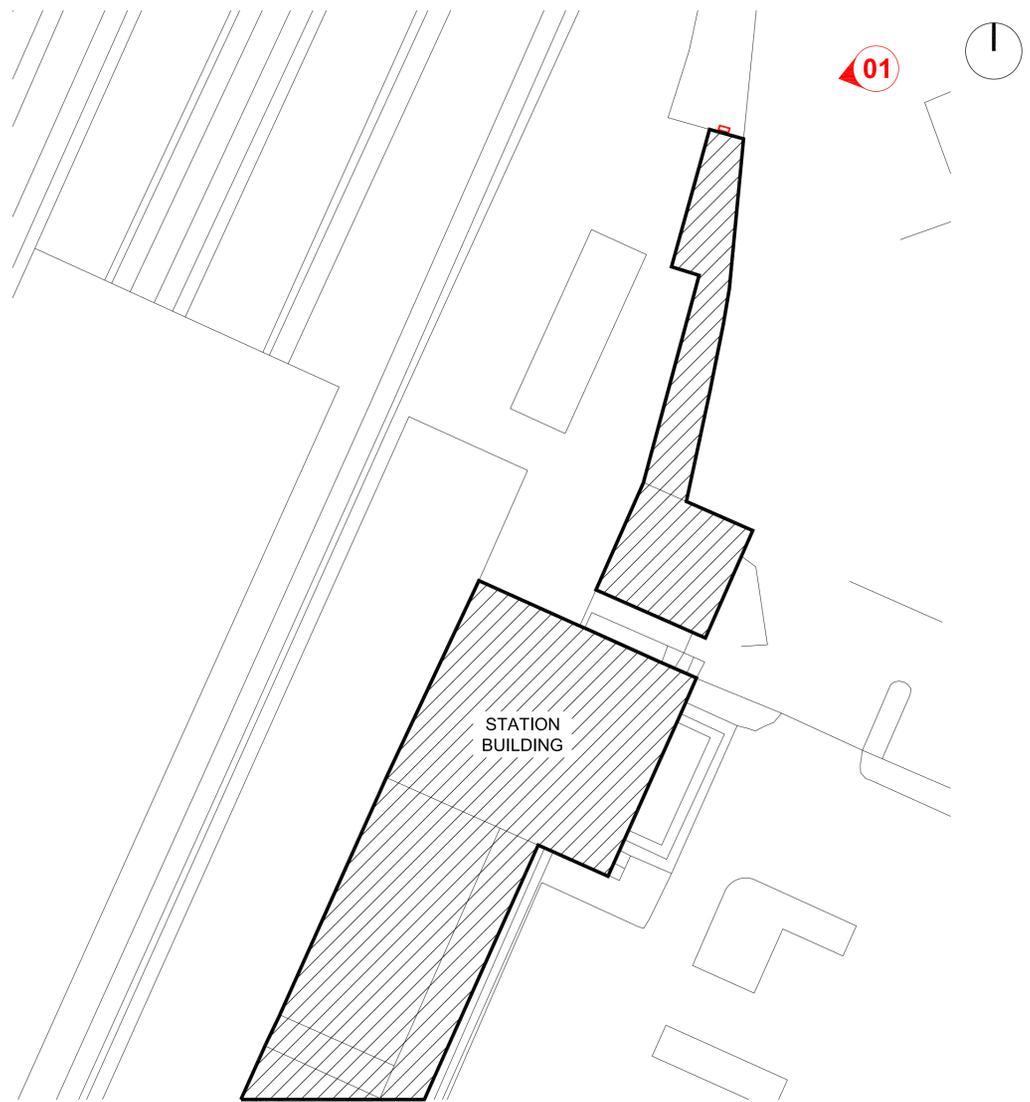

Proposed AC Location Plan
Scale 1 : 250

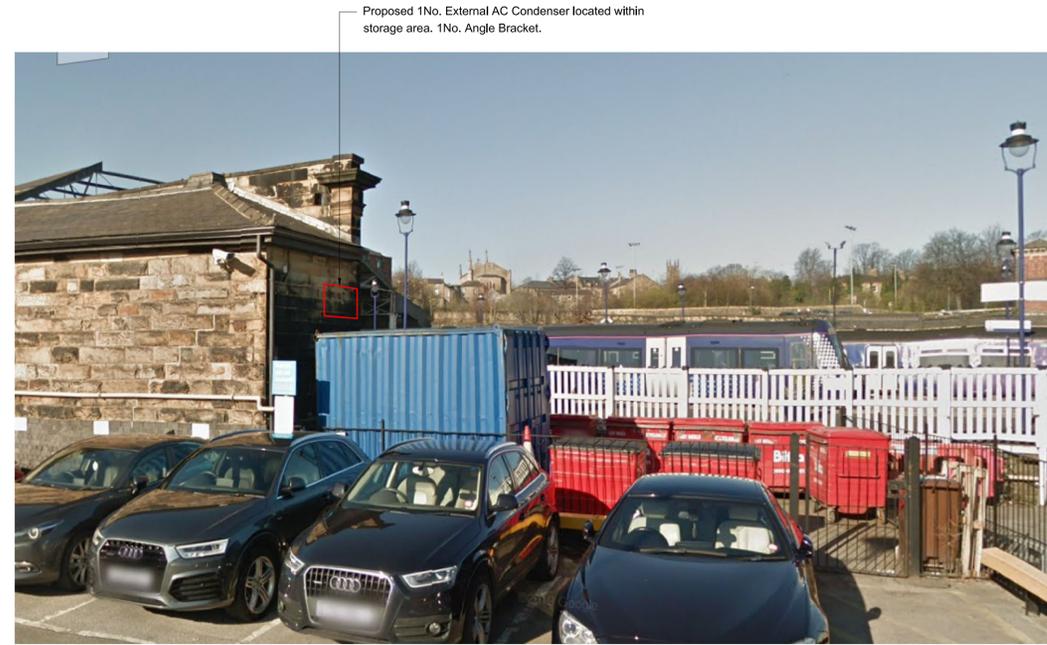

Proposed AC Unit Location (View 01)

Proposed 1No. External AC Condenser located within storage area. 1No. Angle Bracket.


01

Proposed 1No. External AC Condensers located within storage area. Existing containment routes utilised.

STATION CAR PARK

01

STATION BUILDING

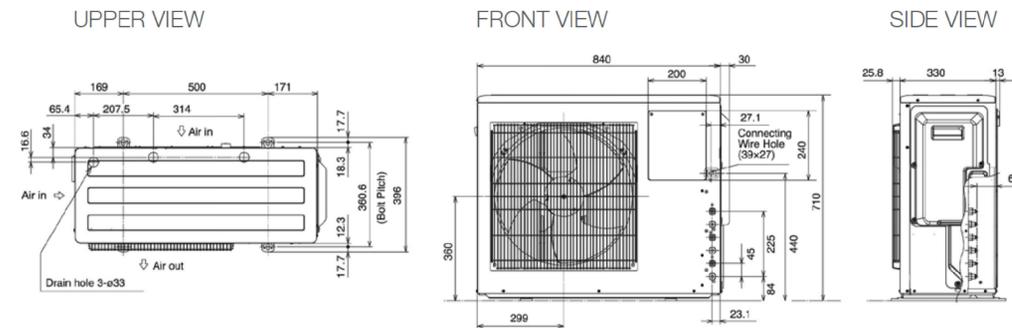

DO NOT SCALE. Use figured dimensions only. Contractor to check all dimensions before commencement of work. This drawing is copyright. This data to be used as a guide only - not as live data. This drawing must only be used for the purpose for which it is supplied.

KEY

--- Proposed AC Pipework Route

no.	date	by	revision details	Ckd	App
A	31/05/23	CD	FOR LISTED BUILDING CONSENT	AF	RS
/	28/02/22	CD	FOR LISTED BUILDING CONSENT	AF	RS

STRALA architects
3rd Floor, 9 Stevenson Square Northern Quarter, Manchester, M1 1DB
Tel: 0161 236 5866 E: office@strzarch.co.uk



NETWORK RAIL TECHNICAL APPROVAL
AUTHORISED FOR ISSUE:
DESIGNER.....
CHECKER.....
AUTHORISER (CRE).....
DATE.....

APPROVED FOR FORM (N/A)
CEM.....
DATE.....

project ELR: MVL3 MILEAGE: 25m 60ch. OS Ref: SE143169
Huddersfield TRAIN STATION

drawing status **FOR LISTED BUILDING CONSENT**

drawing title **Huddersfield PROPOSED AC DETAILS**

drawn by **CD** date **31/05/23** checked by **AF** date **31/05/23**

CRE Approved by **RS** date **31/05/23** CEM Reviewed by date

Network Rail dwg no. revision no. sht no.
A **1 of 1**

consultant dwg no. scale sht size
2955-HUD-LB208 **VAR** **A1**