



Use figured dimensions only. DO NOT SCALE.  
 All dimensions are in millimetres unless noted otherwise.  
 All levels are in metres above ordnance datum unless noted otherwise.  
 This drawing must be read in conjunction with all other relevant drawings and specifications from the Architect and other consultants.  
 © KUFIC 2022


**NOTES:**

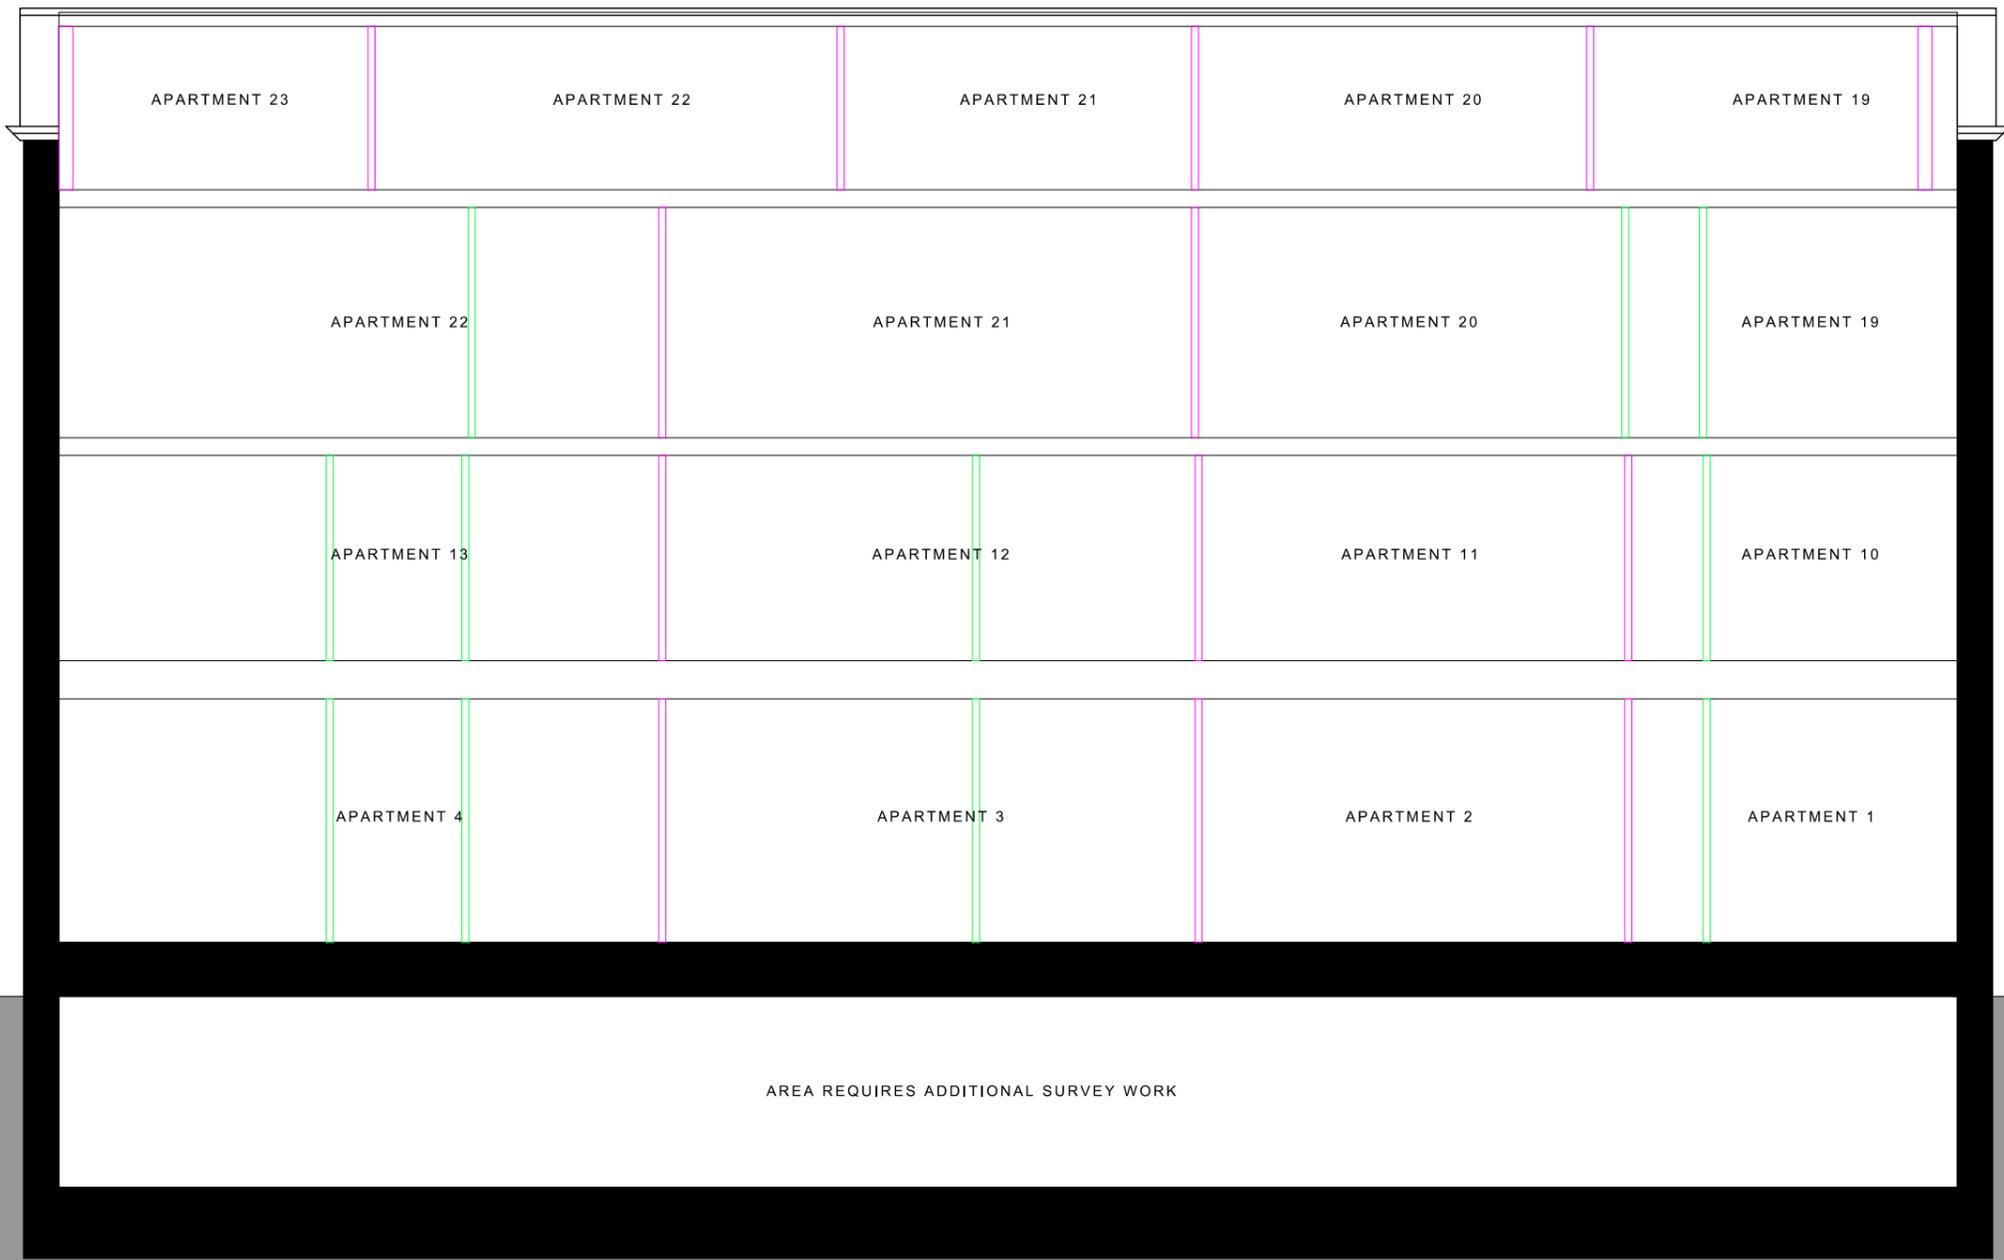

**WALL TYPE 01**

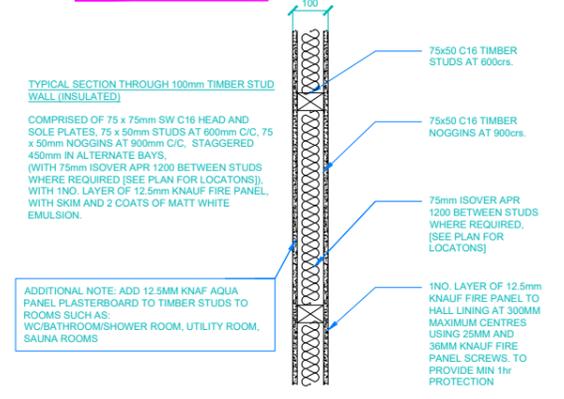

**WALL TYPE 02**

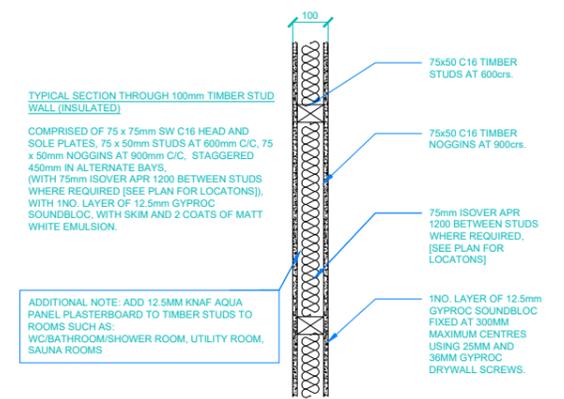

**SECTION AA**  
 1:100@A3

**KUFIC ARCHITECTS**

Suite 24 Batley Business Park, Tel: 01924 694 404  
 Technology Drive, info@kufic.co.uk  
 Batley WF17 6ER www.kufic.co.uk

**PROJECT:**  
 23-25 BRADFORD ROAD  
 DEWSBURY  
 WF13 2DU

**TITLE:**  
 CONVERSION OF EXISTING BUILDING  
 TO APARTMENTS

**DESCRIPTION:**  
 SECTION AA

**DATE:** 13/03/23 **DRAWN:** HD  
**SCALE:** VARIES @ A3 **CHECKED:** YA

**DRAWING REF:** 22270-D06-A **REV:**