


Notes

Do not scale from drawing, use figured dimensions only.

All dimensions must be checked and verified on site prior to commencement of work and architect to be notified of any discrepancies.

This drawing is intended to permit overall scheme proposals only and cannot be used for construction purposes without further information.

Rev		Drawn	Checked	Date
A	Red line boundary revised to suit submission of Planning Application.	JE		09.04.21

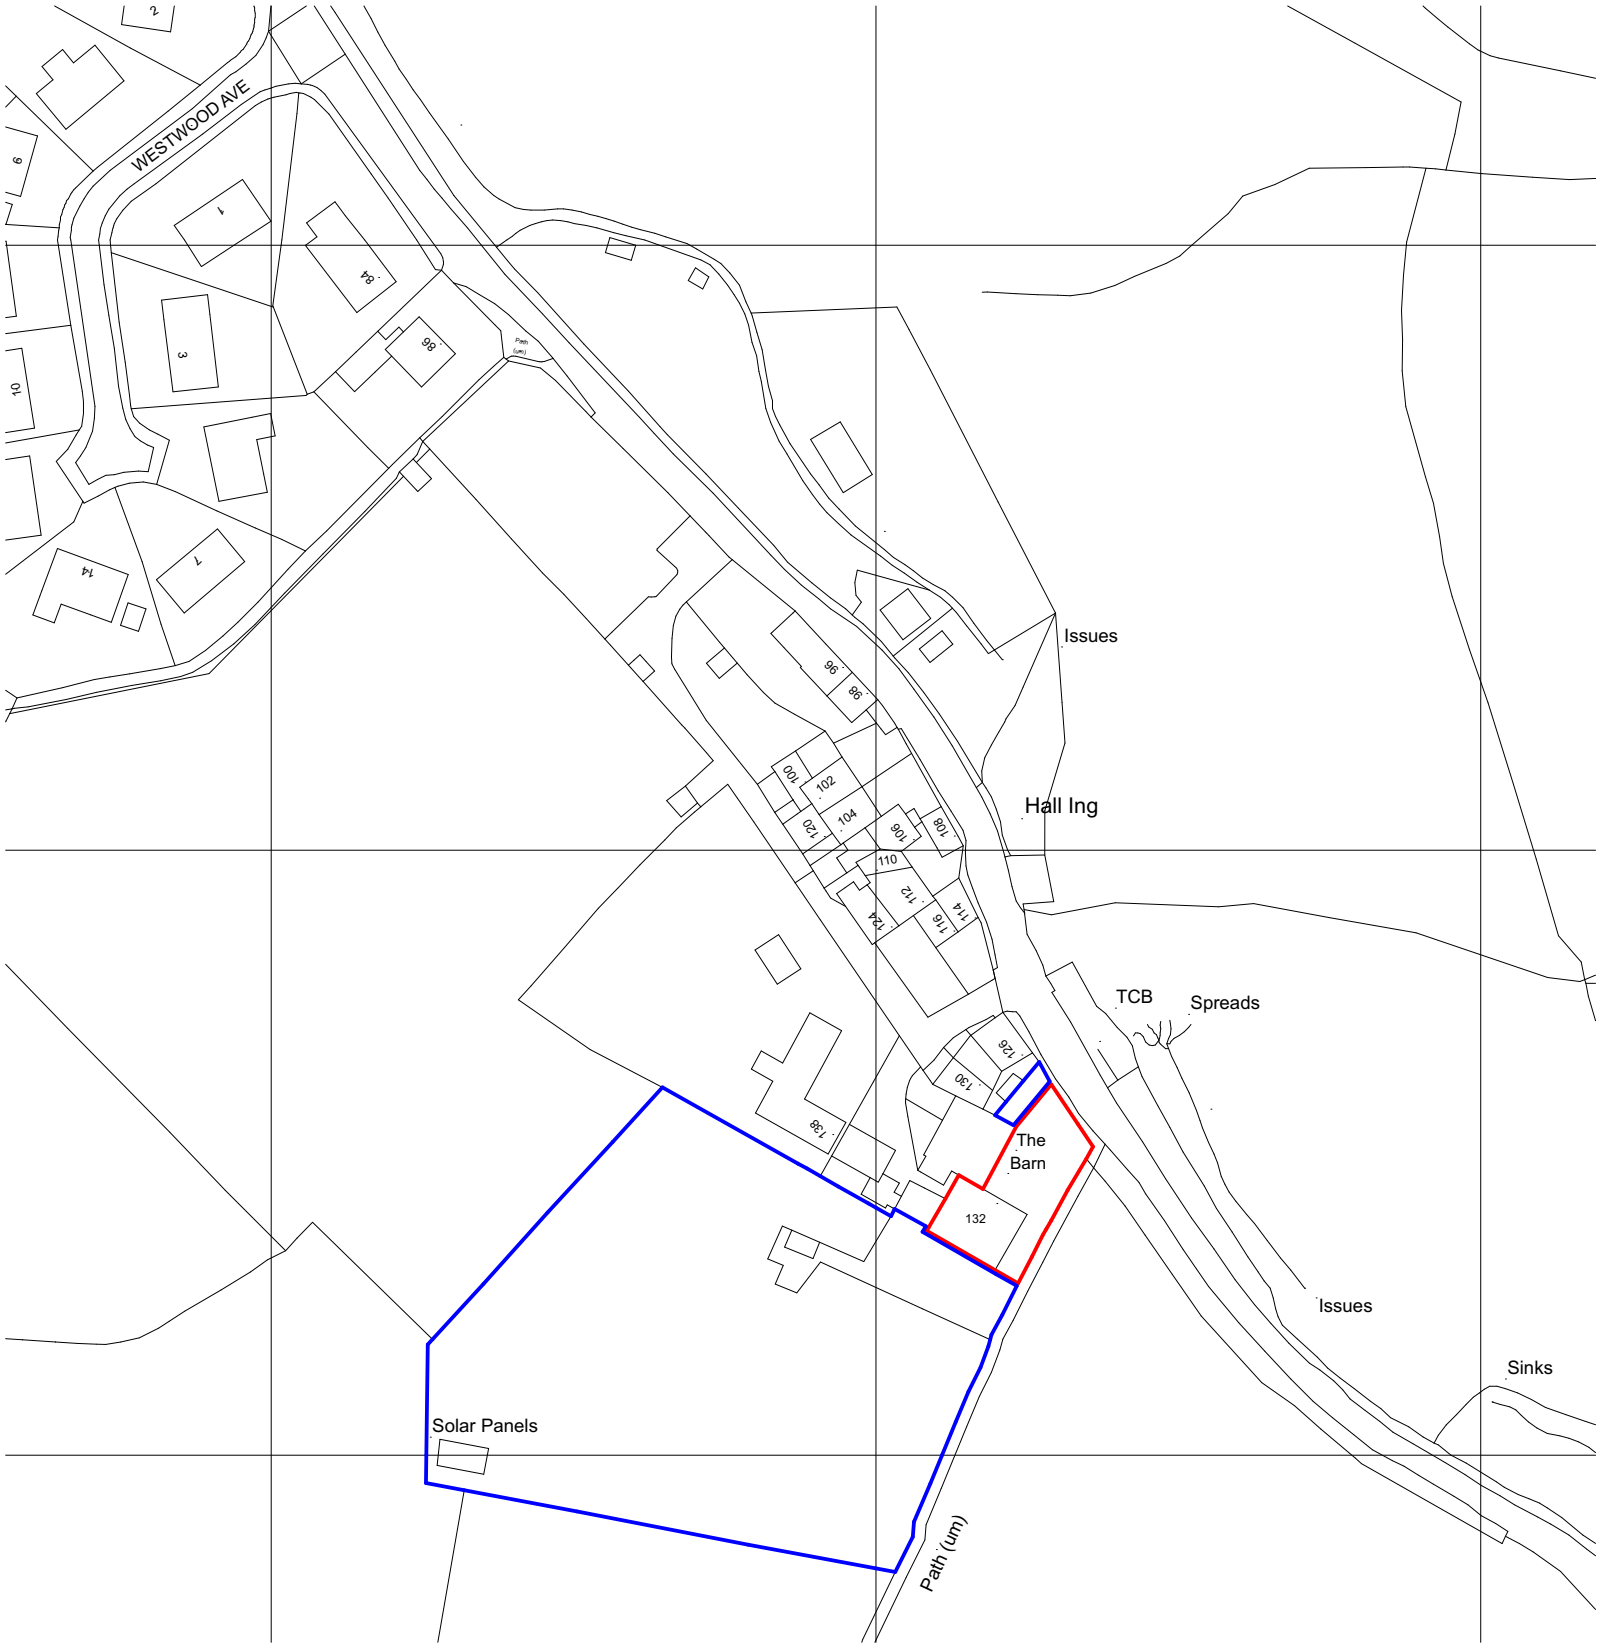

OS Plan

1:1250

Job Title
132 Hall Ing Lane, Honley, Holmfirth, HD9 6QX.

Client	Company
Mr & Mrs Isaac	AD
Status	

Drawing	Scale @ A3
Location Plan	1:1250

Date	Drawn	Checked
November 2020	JE	

Drawing No.	Revision
3362 (LP) 01	A

ONE17

ARCHITECTS & INTERIOR DESIGNERS

The Dychouse, Armitage Bridge
Huddersfield, West Yorkshire HD4 7PD
T 01484 668 000 F 01484 668 001
E solutions@one17design.com
ONE17DESIGN.COM