



Proposed Extension to Agricultural Building and new Agricultural Building at Meadow Nook Farm, Deane Dike Lane, Huddersfield, HD 8 8YA. D + J Gauthorpe  
ELEVATIONS 2 OF 6 1:100 @ A4  
April 2023

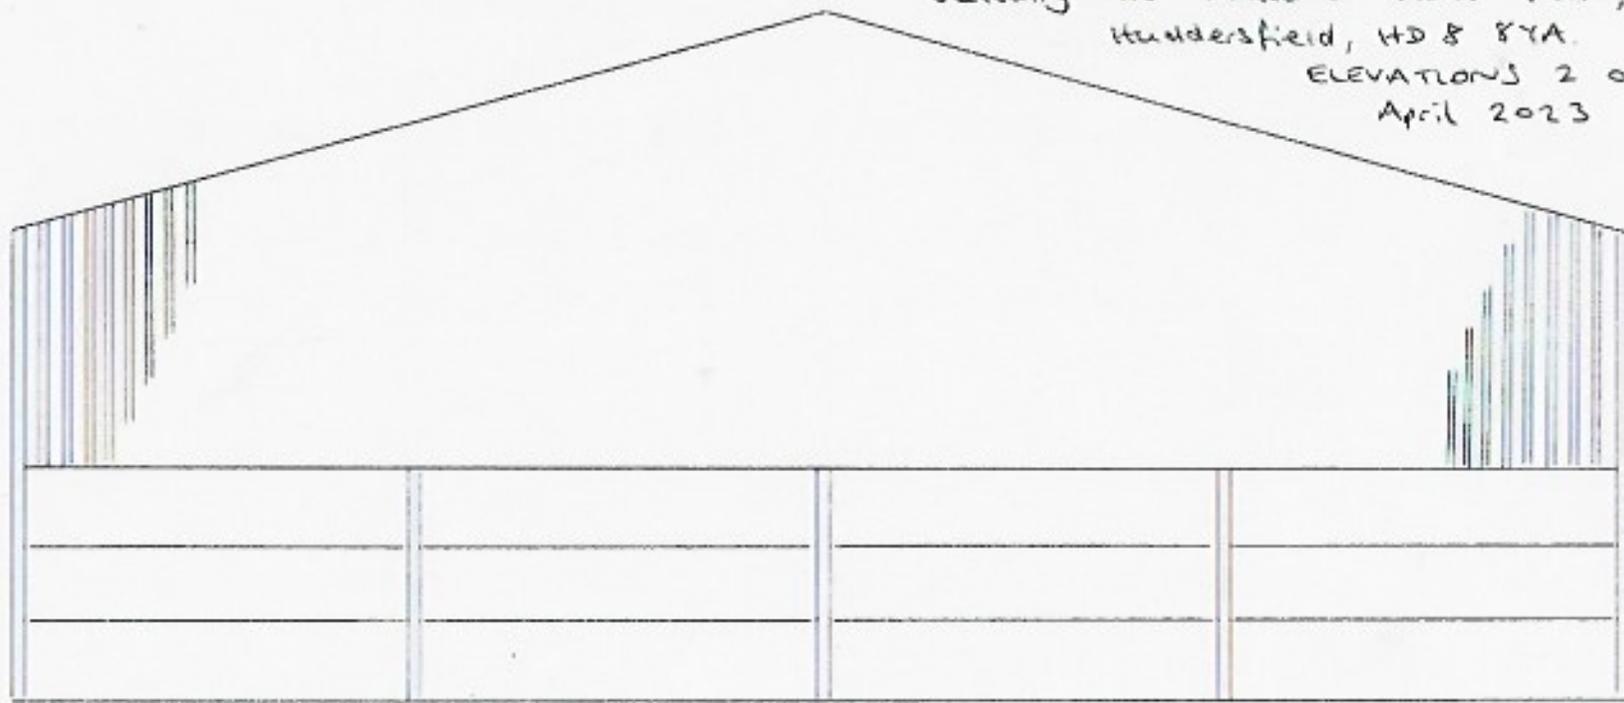

EXISTING SOUTHEAST ELEVATION

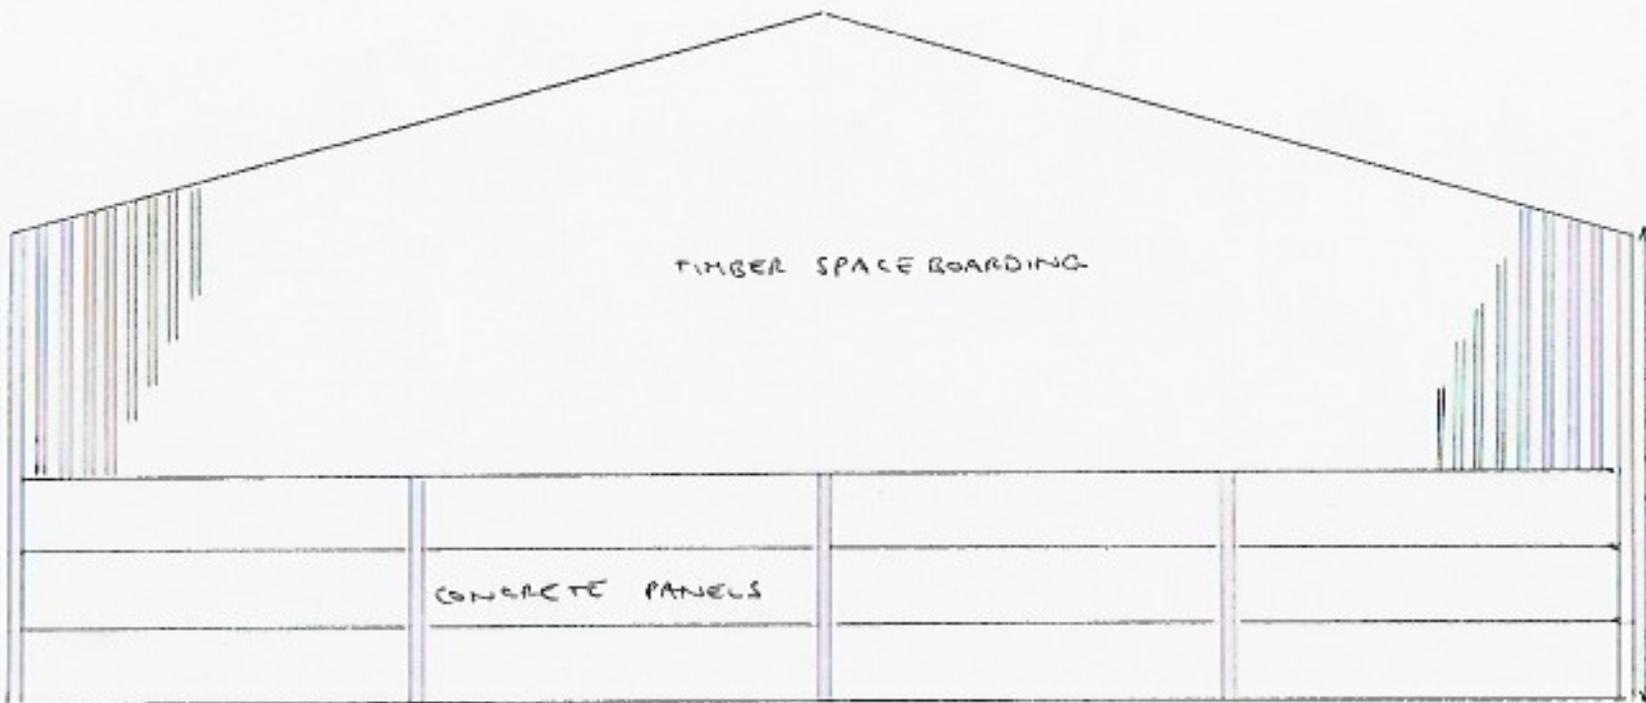

TIMBER SPACE BOARDING

CONCRETE PANELS

8.95m

6.10m

PROPOSED SOUTHEAST ELEVATION (NO CHANGE)