



Proposed Extension to Agricultural Building and New Agricultural
Building at Meadow Nook Farm, Deane Dike Lane,
Huddersfield, HD8 8YA. D + J Gawthorpe
ELEVATIONS 1 OF 6 1:100 @ A4
April 2023

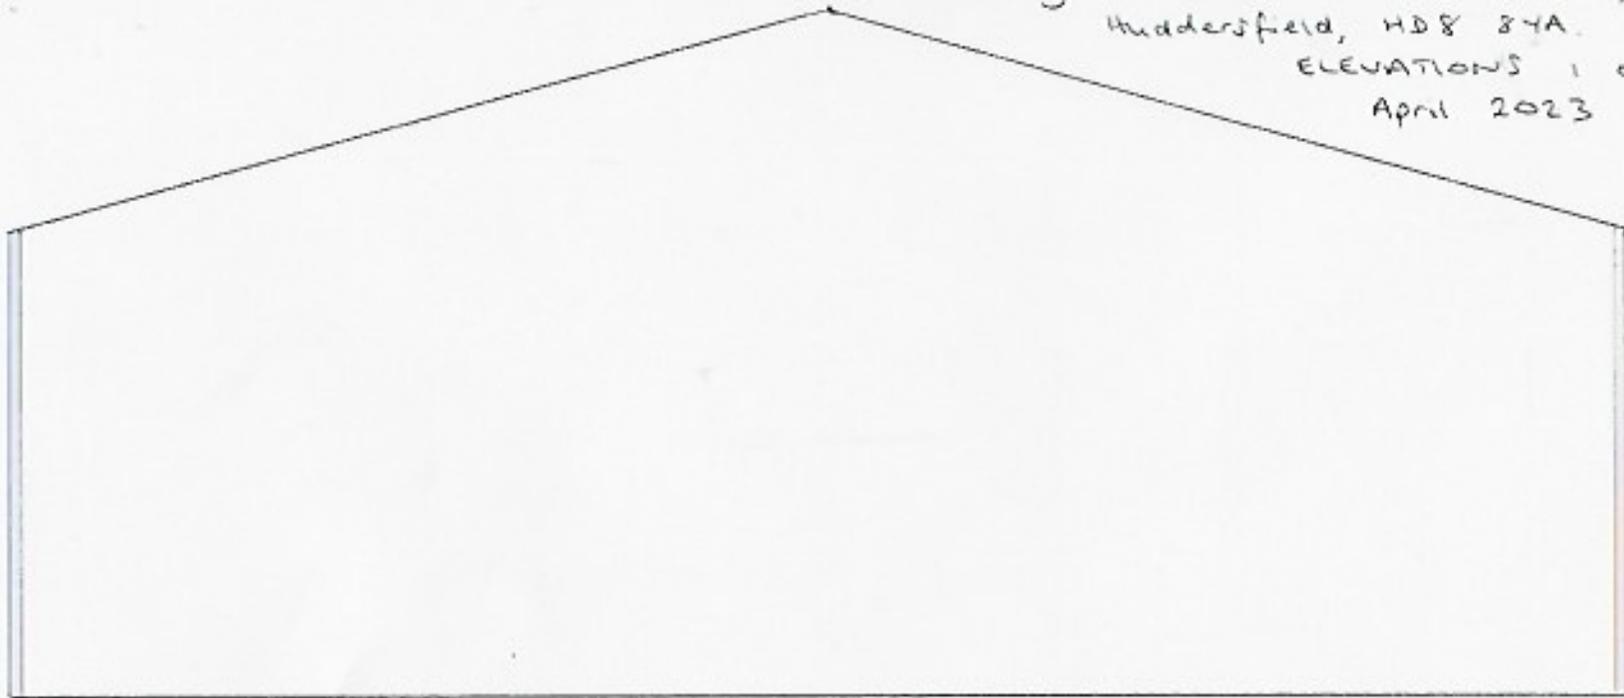

EXISTING NORTHWEST ELEVATION

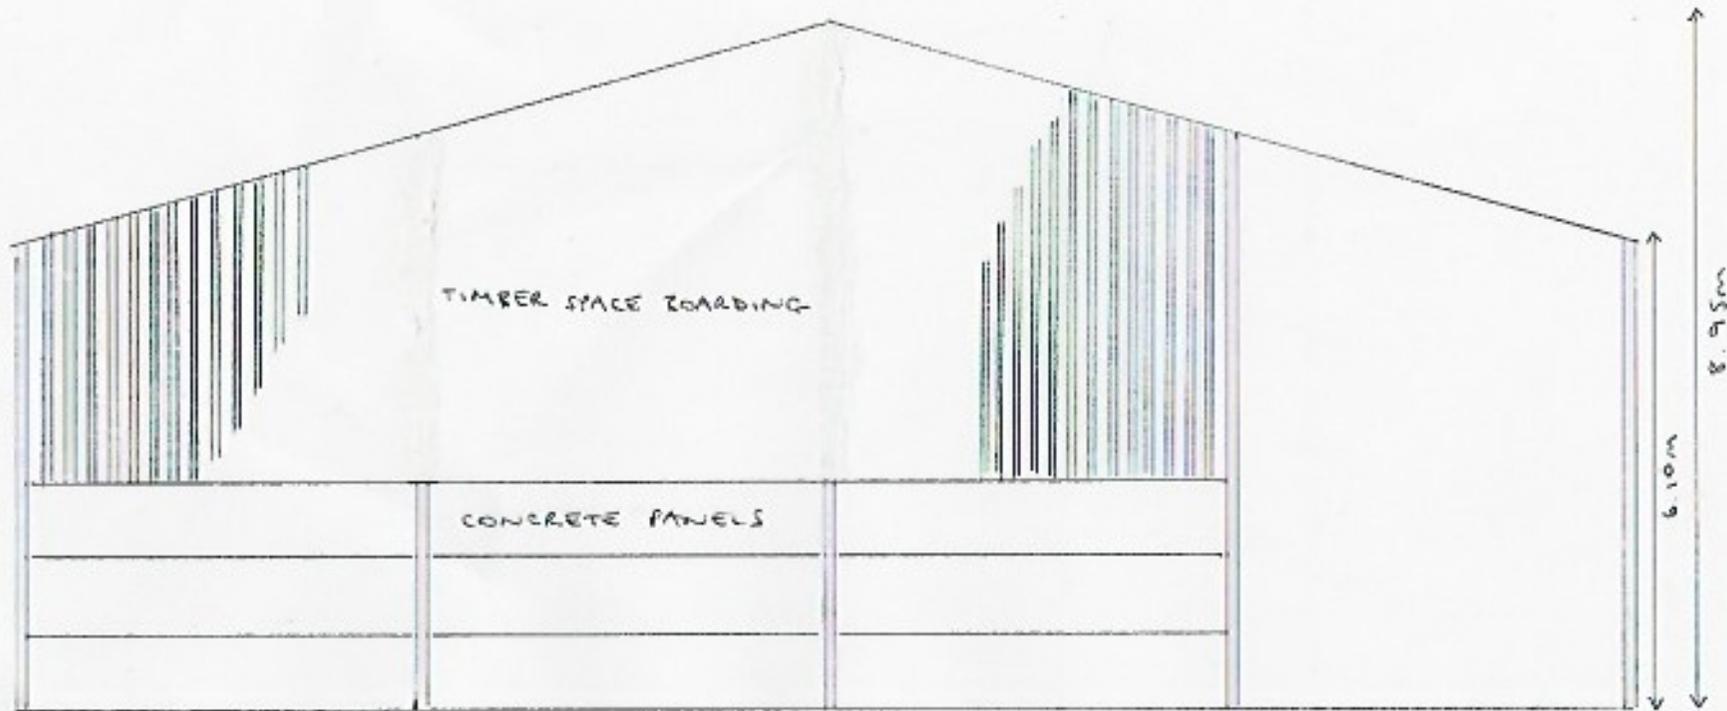

PROPOSED NORTHWEST ELEVATION (EXTENSION)