



Proposed Extension to Agricultural Building and New Agricultural
Building at Meadow Nook Farm, Deane Dike Lane,
Huddersfield, HD8 8YA. D + J Ganthorpe
ELEVATIONS 3 OF 6 1:100 @ A3
April 2023

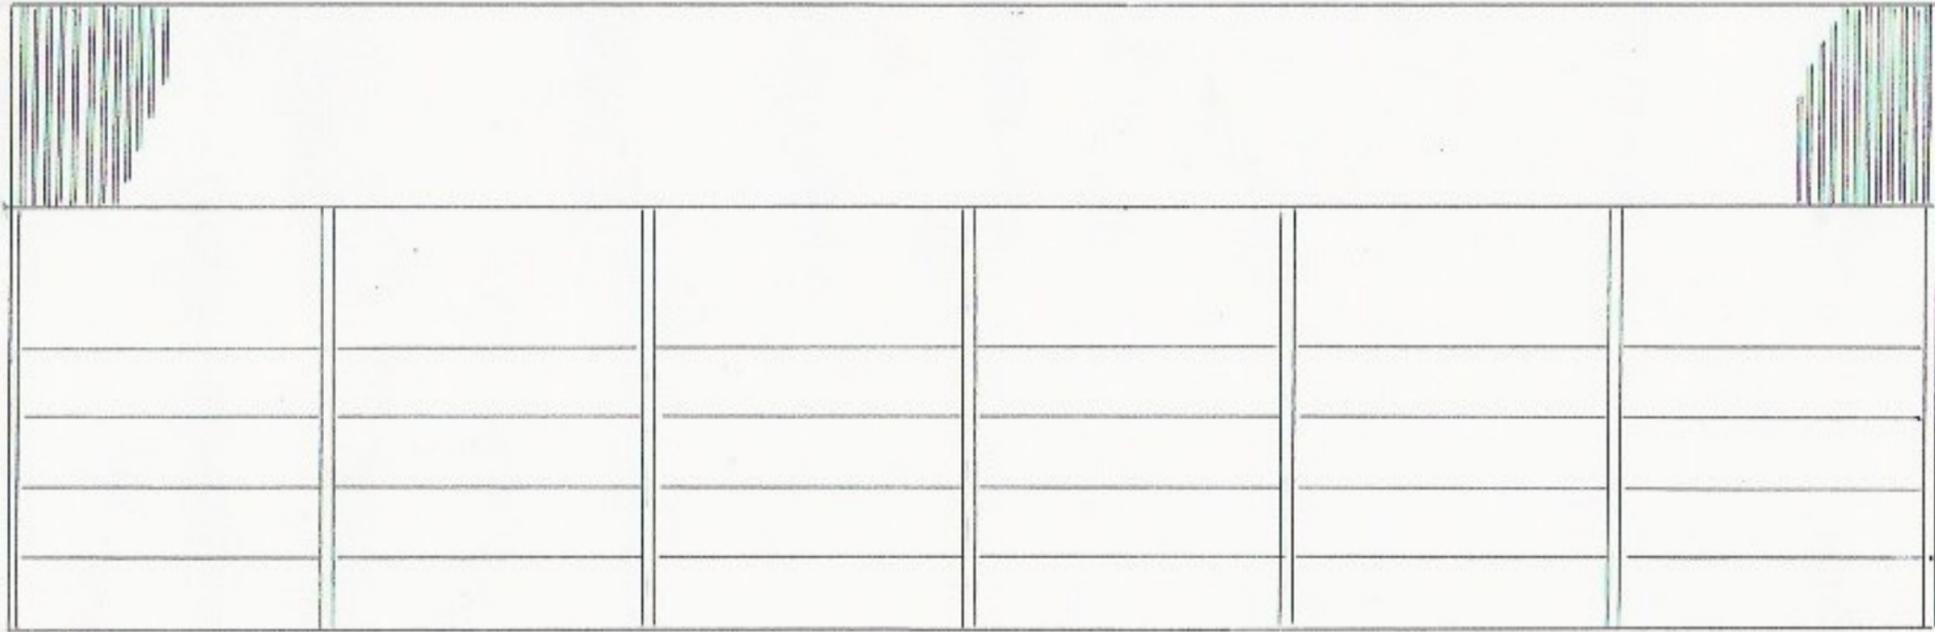

EXISTING SOUTHWEST ELEVATION

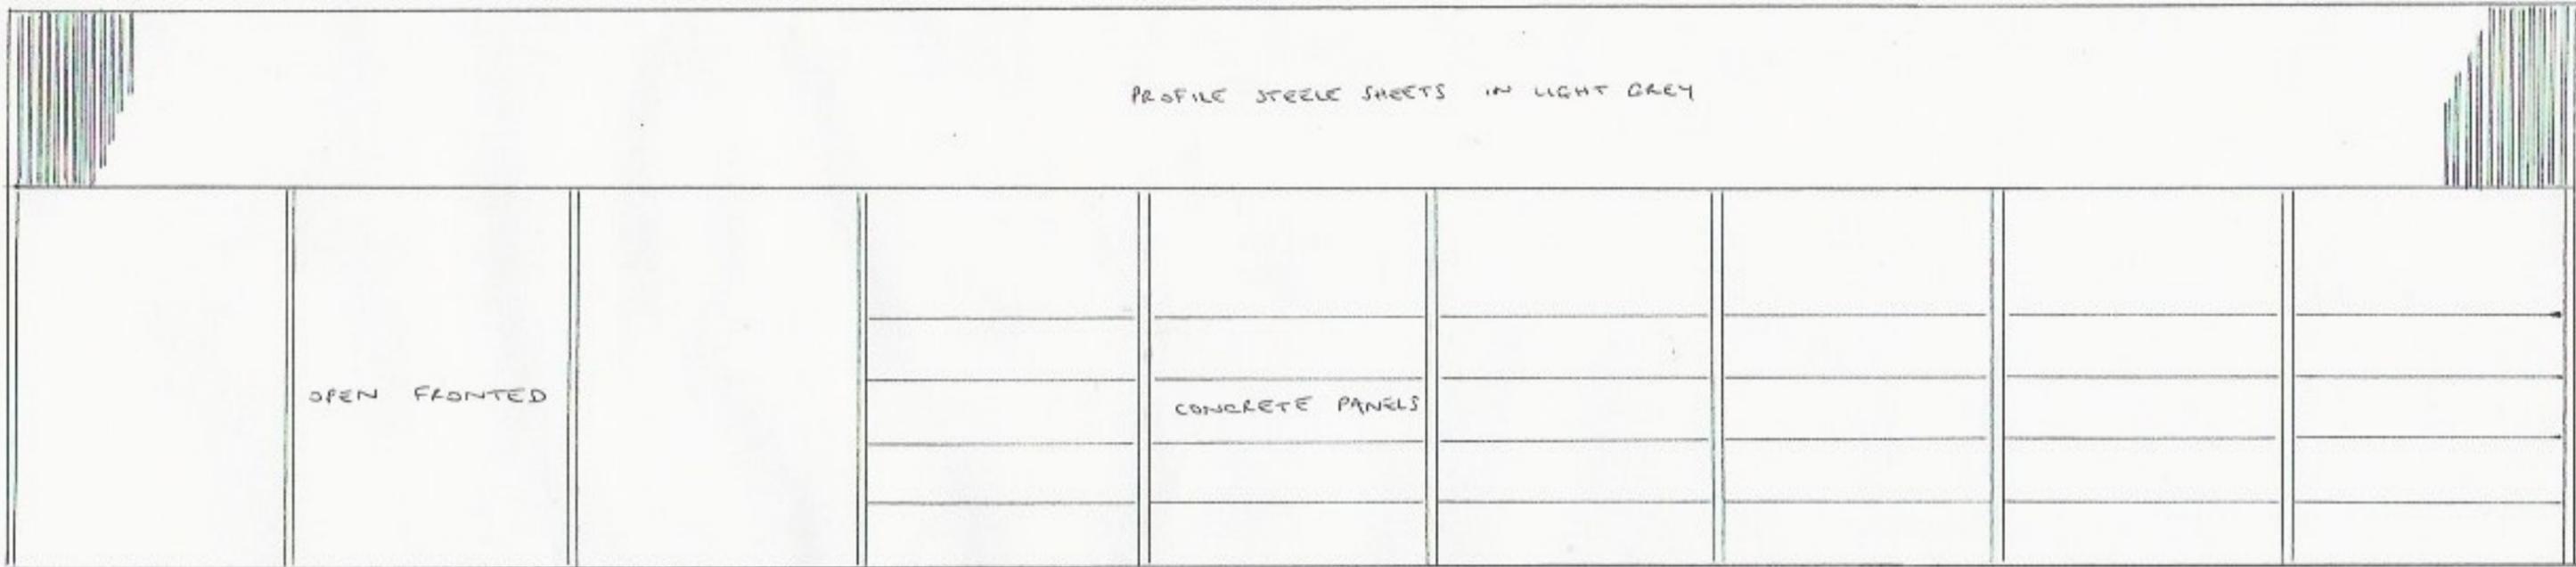

PROFILE STEEL SHEETS IN LIGHT GREY

OPEN FRONTED

CONCRETE PANELS

PROPOSED SOUTHWEST ELEVATION (EXTENSION)