


Proposed extension to Agricultural Building and New Agricultural  
Building at meadow Nook Farm, Deane Dike Lane,  
Huddersfield, HD8 8YA. D + J Gawthorpe  
ELEVATIONS 6 of 6 1:100 @ A4  
April 2023

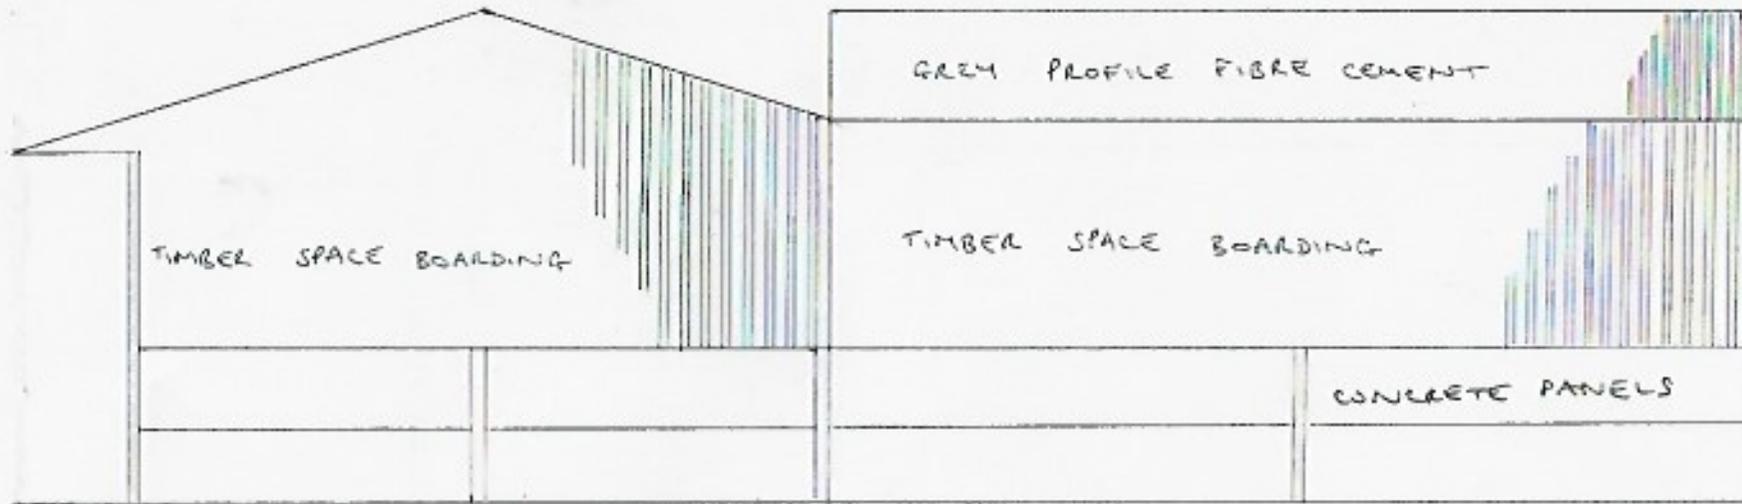

NORTHWEST ELEVATION (NEW BUILDING)



SOUTHEAST ELEVATION (NEW BUILDING)