


Existing Car Park Elevation
Scale 1:200



Existing High Street Elevation
Scale 1:200

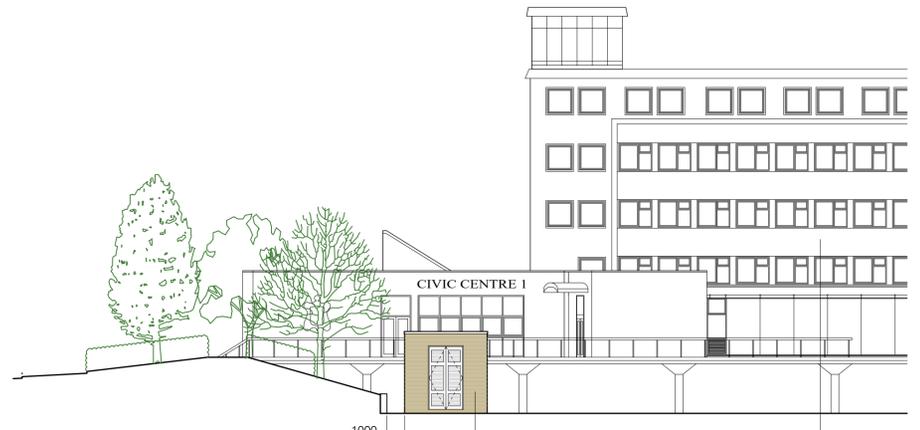

Proposed Car Park Elevation
Scale 1:200



Proposed High Street Elevation
Scale 1:200

ALL PROPOSALS SUBJECT TO STRUCTURAL ENGINEERS GUIDANCE

ALL DIMENSIONS TO BE CHECKED ON SITE PRIOR TO ANY CONSTRUCTION WORKS

ALL PROPOSALS SUBJECT TO BUILDING CONTROL & PLANNING APPROVAL

Kirklees COUNCIL
Economy & Skills

Civic Centre III
Market Street
Huddersfield
HD1 2BY
T: 01484 221000
E: prp@kirklees.gov.uk
www.kirklees.gov.uk

Client
Kirklees Council

Project
Civic Centre One

Drawing Title
Existing & Proposed Elevations

Drawn LF	Apr'23	Checked
Project Number CLA320000	Issue Status INFORMATION	
Drawing Number PL02	Revision	Scale as shown
		A1

Client Ref: generator drawings
This drawing is to be read in conjunction with all other drawings and contract documents issued. All dimensions must be checked and verified on site before commencing any works.
This drawing is copyright and remains the property of Kirklees Council.