



Location
1:1250

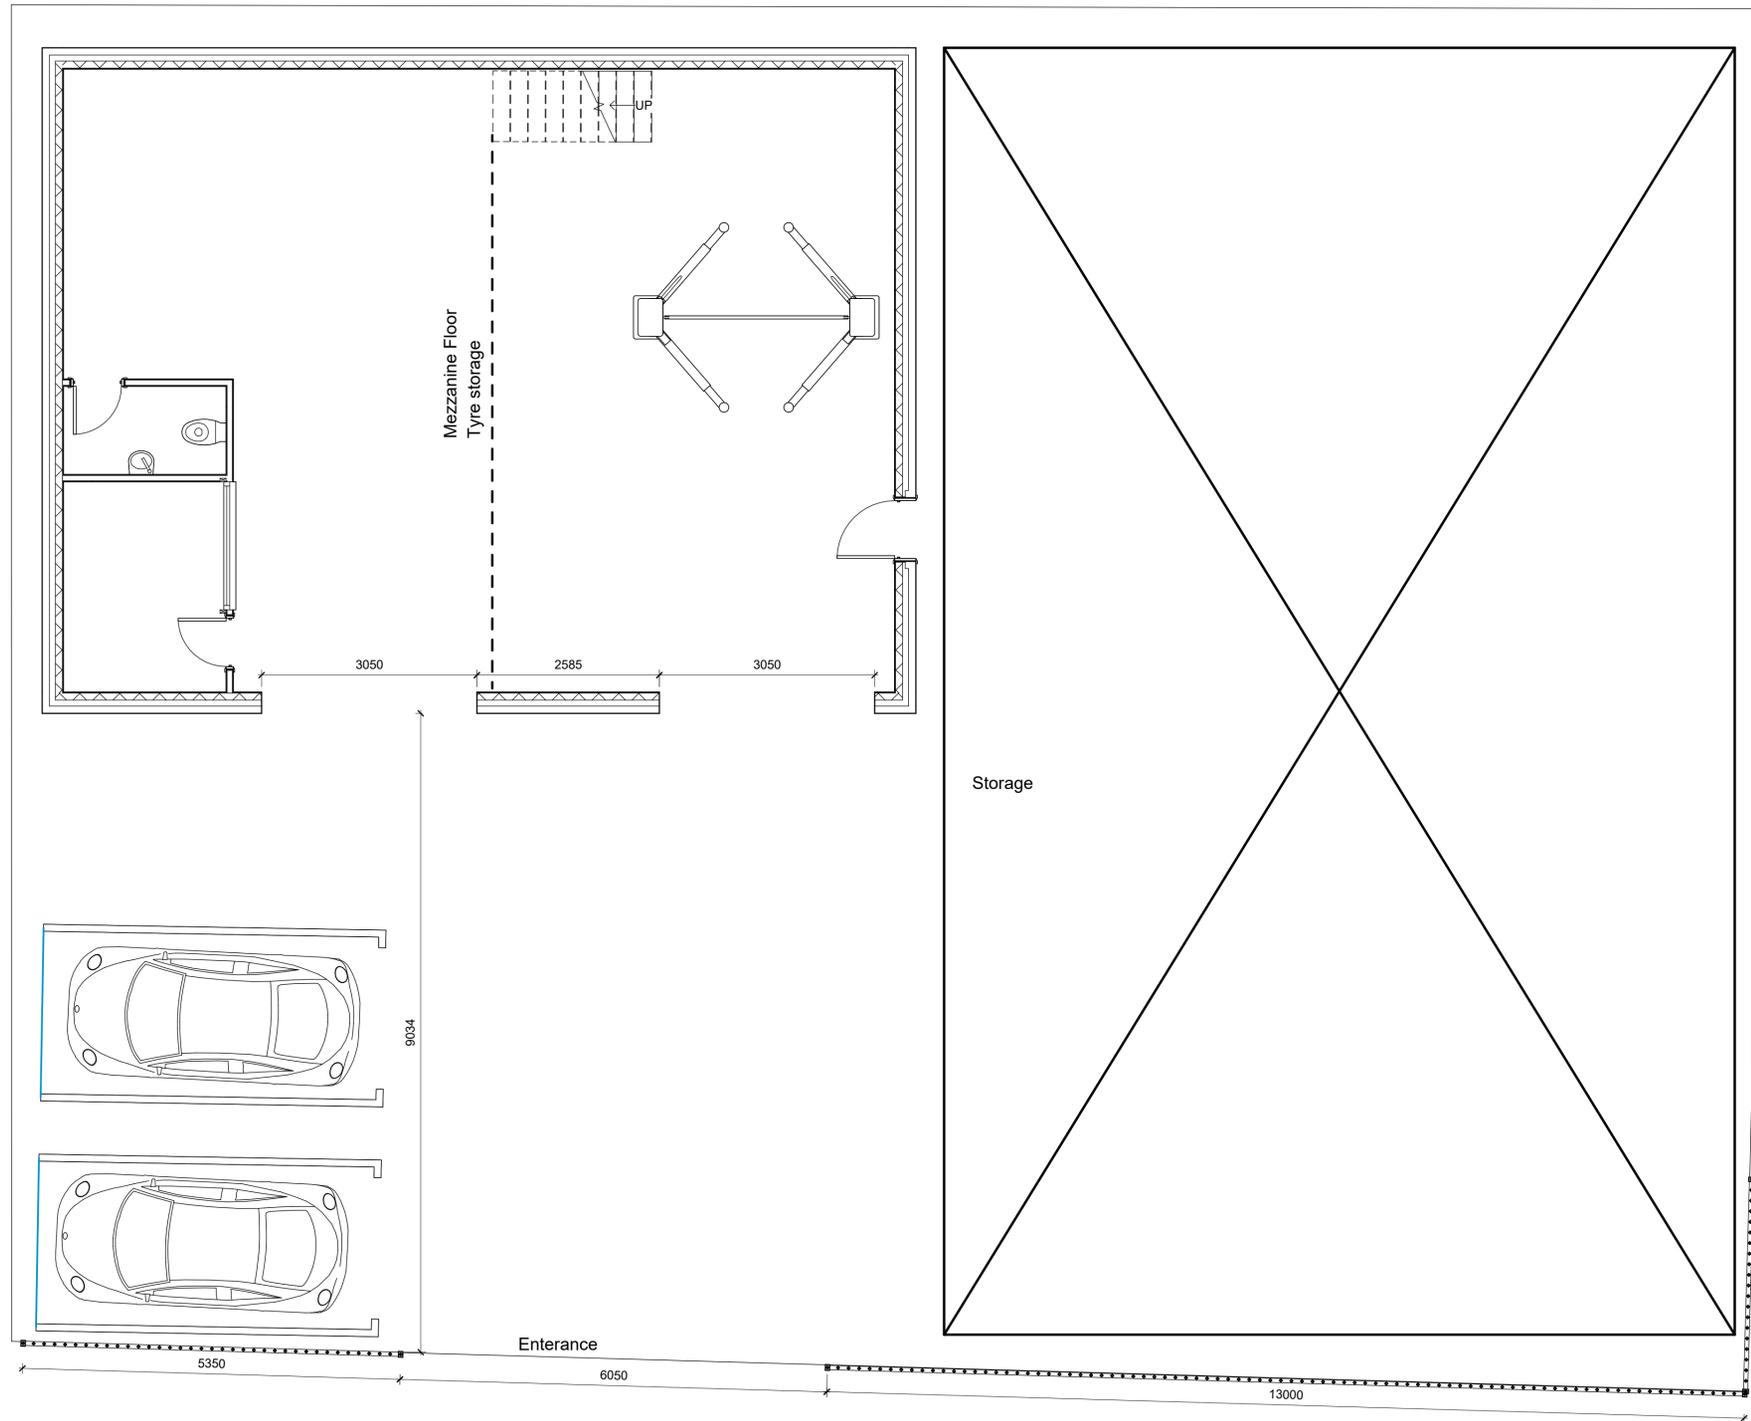

Existing Ground Floor
1:50

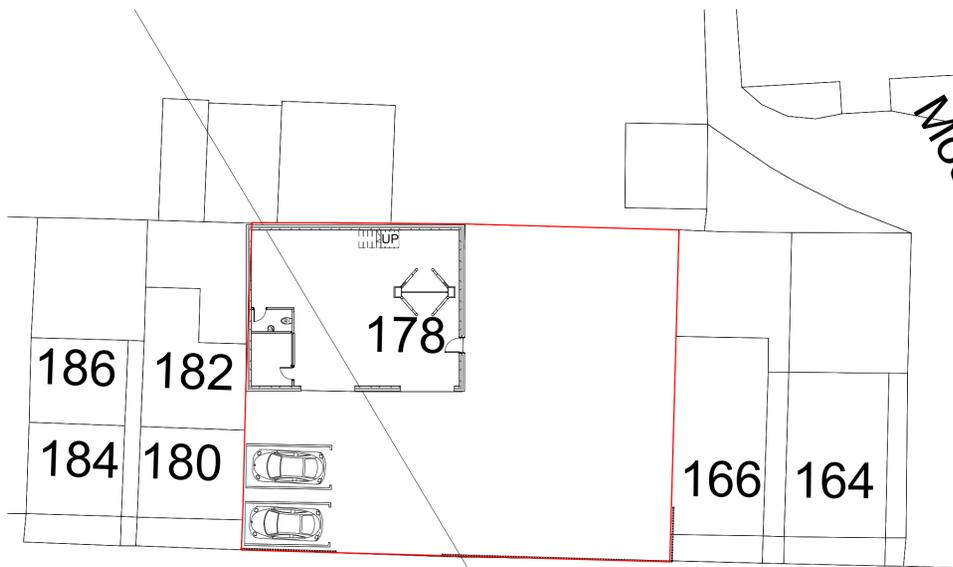

Site Plan
1:200