



Proposed East Elevation
1:50

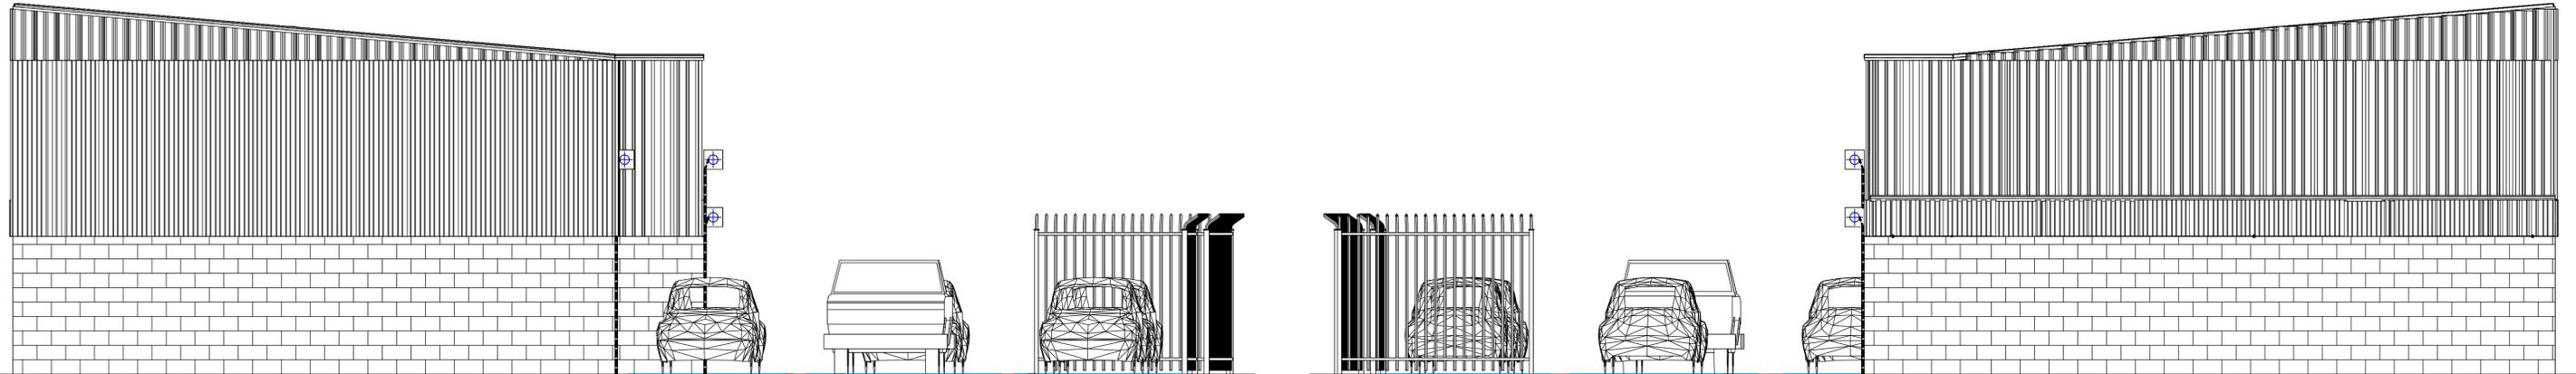

Proposed South Elevation
1:50

Proposed North Elevation
1:50

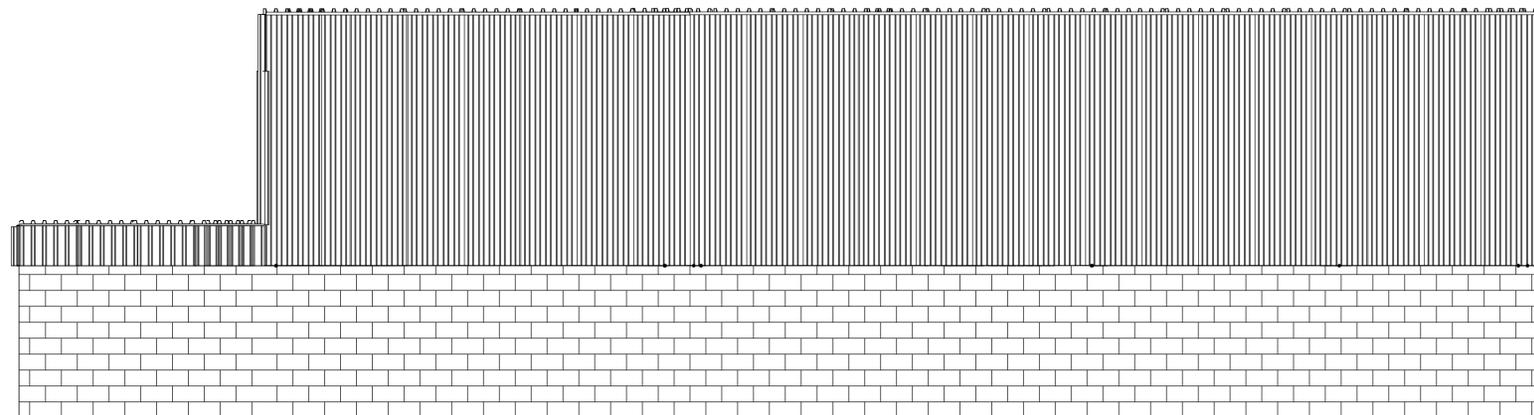

Proposed West Elevation
1:50