


EXISTING REAR ELEV.

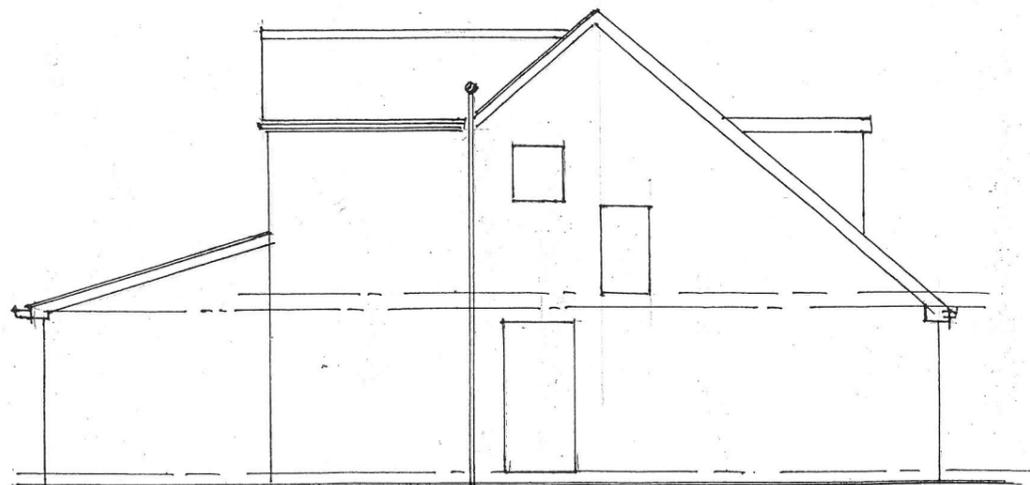

EXISTING SIDE ELEV.

Date	Revisions



J.A. OLDROYD & SONS LTD

CHARTERED BUILDING SURVEYOR

THE BARN, 3 PRIMROSE LANE
HIGHTOWN, LIVERSEDGE
WEST YORKSHIRE, WF15 6NS
TEL : 01274 865127
email: mr.oldroyd@yahoo.co.uk

Client

ALI SHAH

Address

8 FAIRFIELD DR.
HECKMONDWIKE
W. YORKS WF16 9NR

Drawing Title

EXISTING FLOOR
PLAN & ELEVATIONS

scale 1:100

date MARCH '23 drawn by

Drg No 23/13/B

Rev