


LOCATION PLAN 1:1250

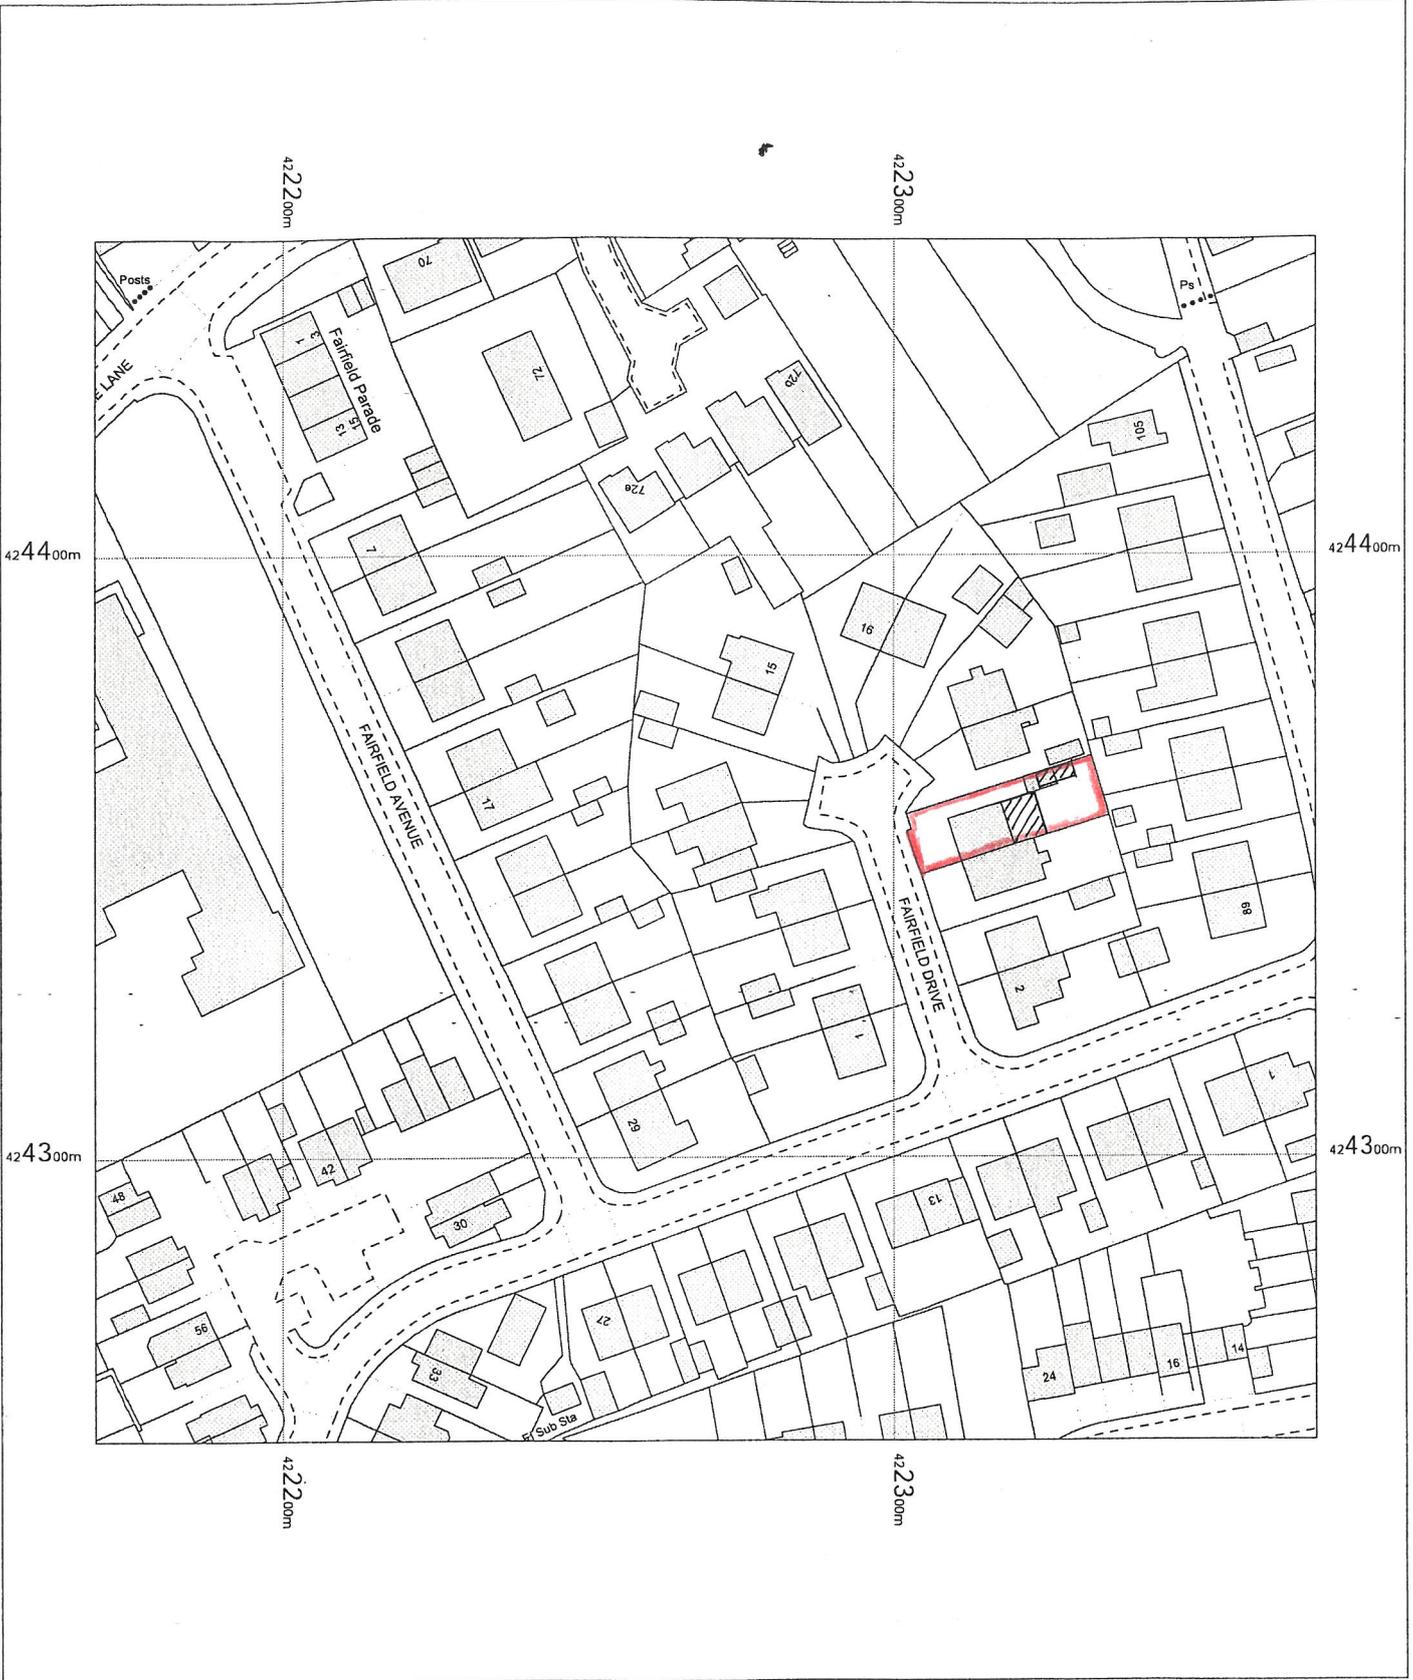


ALI SHAH

8 FAIRFIELD DR
 HECKMONDWICK
 W. YORKS
 WF16 9NR

OS MasterMap 1250/2500/10000 scale
 Thursday, April 6, 2023, ID: BW1-01097014
 maps.blackwell.co.uk

1:1250 scale print at A4, Centre: 422269 E, 424353 N

©Crown Copyright Ordnance Survey. Licence no. 100041041

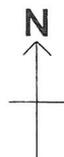

BLACKWELL'S
MAPPING SERVICES
 PERSONAL & PROFESSIONAL MAPPING
 www.blackwellmapping.co.uk

TEL: 0800 151 2612
 maps@blackwell.co.uk

