




Use figured dimensions only. DO NOT SCALE.
All dimensions are in millimetres unless noted otherwise.
All levels are in metres above ordnance datum unless noted otherwise.
This drawing must be read in conjunction with all other relevant drawings and specifications from the Architect and other consultants.
© KUFIC 2021

NOTES:

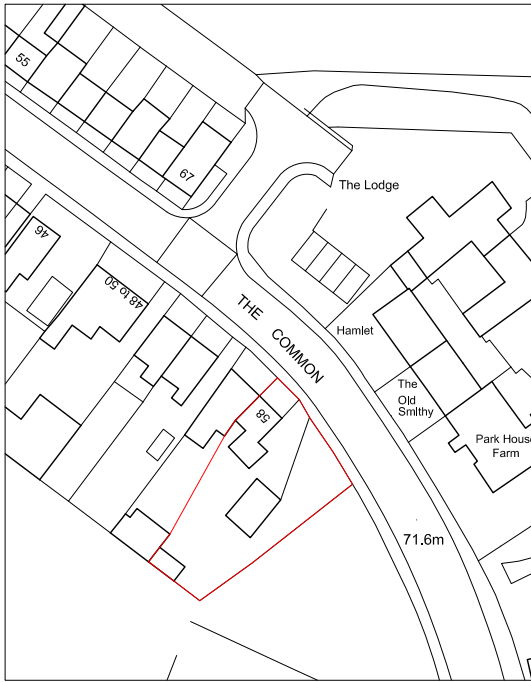

LOCATION PLAN
SCALE A3@1:1250

KUFIC ARCHITECTS

Suite 24 Batley Business Park, Tel: 01924 694 404
Technology Drive, info@kufic.co.uk
Batley WF17 6ER www.kufic.co.uk

PROJECT:
58 THE COMMON, THORNHILL,
DEWSBURY, WF12 0LJ

TITLE:
PARTIAL DEMOLITION OF EXISTING
DWELLING AND GARAGE, AND
CONSTRUCTION 2 NO. DWELLINGS

DESCRIPTION:
LOCATION PLAN

DATE: 1/11/22
SCALE: 1:1250 @ A4

DRAWN: HD
CHECKED: YA

DRAWING REF: **220261-D01-A** **REV:**