
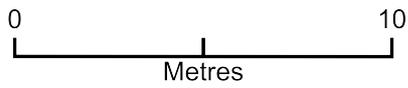


Garage Plan

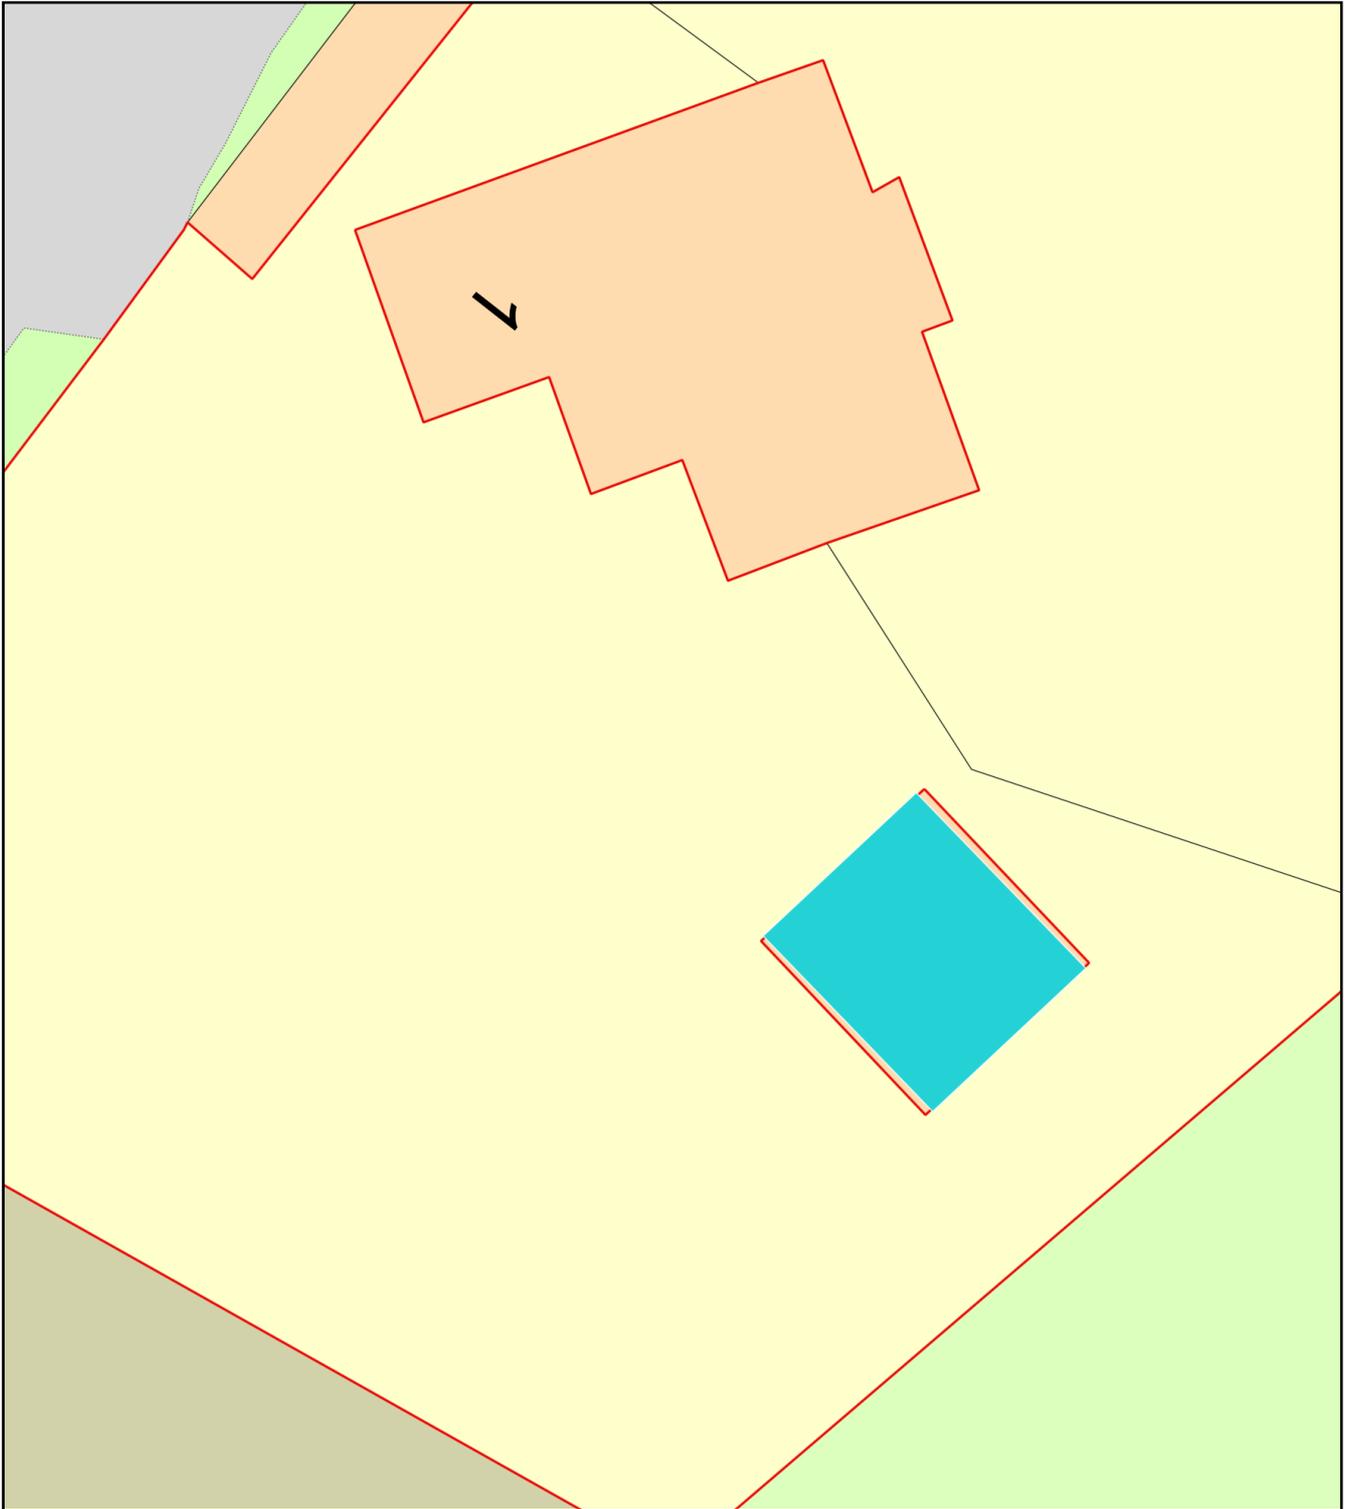

Plan Produced for: Jonathan Hardy

Date Produced: 03 Feb 2023

Plan Reference Number: TQRQM23034114737016

Scale: 1:200 @ A4