
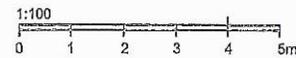
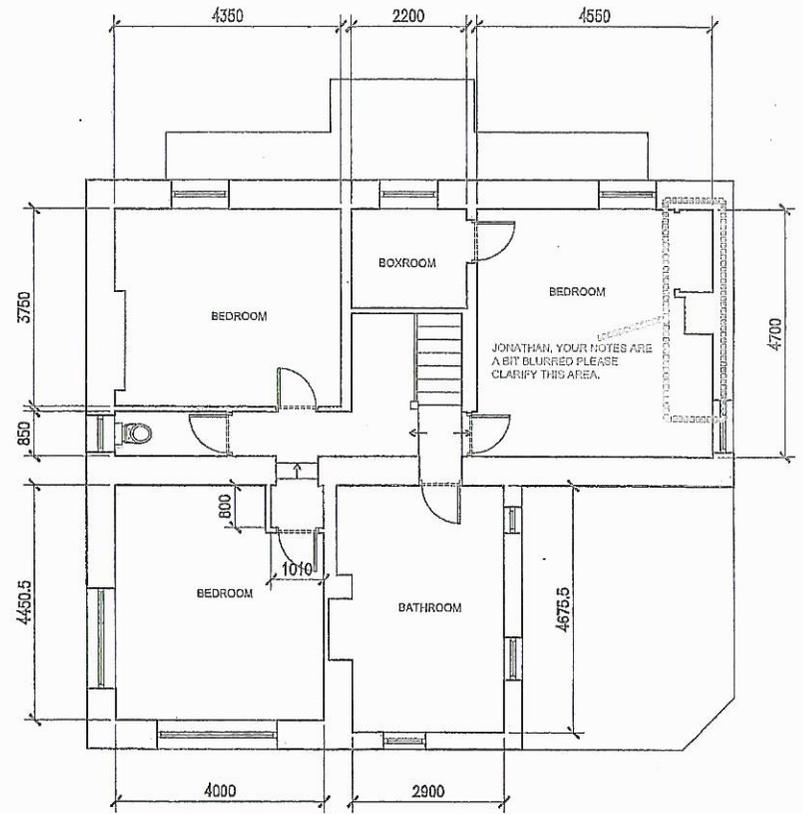


# CAR PARKING

Notes: \_\_\_\_\_  
 Rev: \_\_\_\_\_ Description: \_\_\_\_\_  
 Date: \_\_\_\_\_ By: \_\_\_\_\_

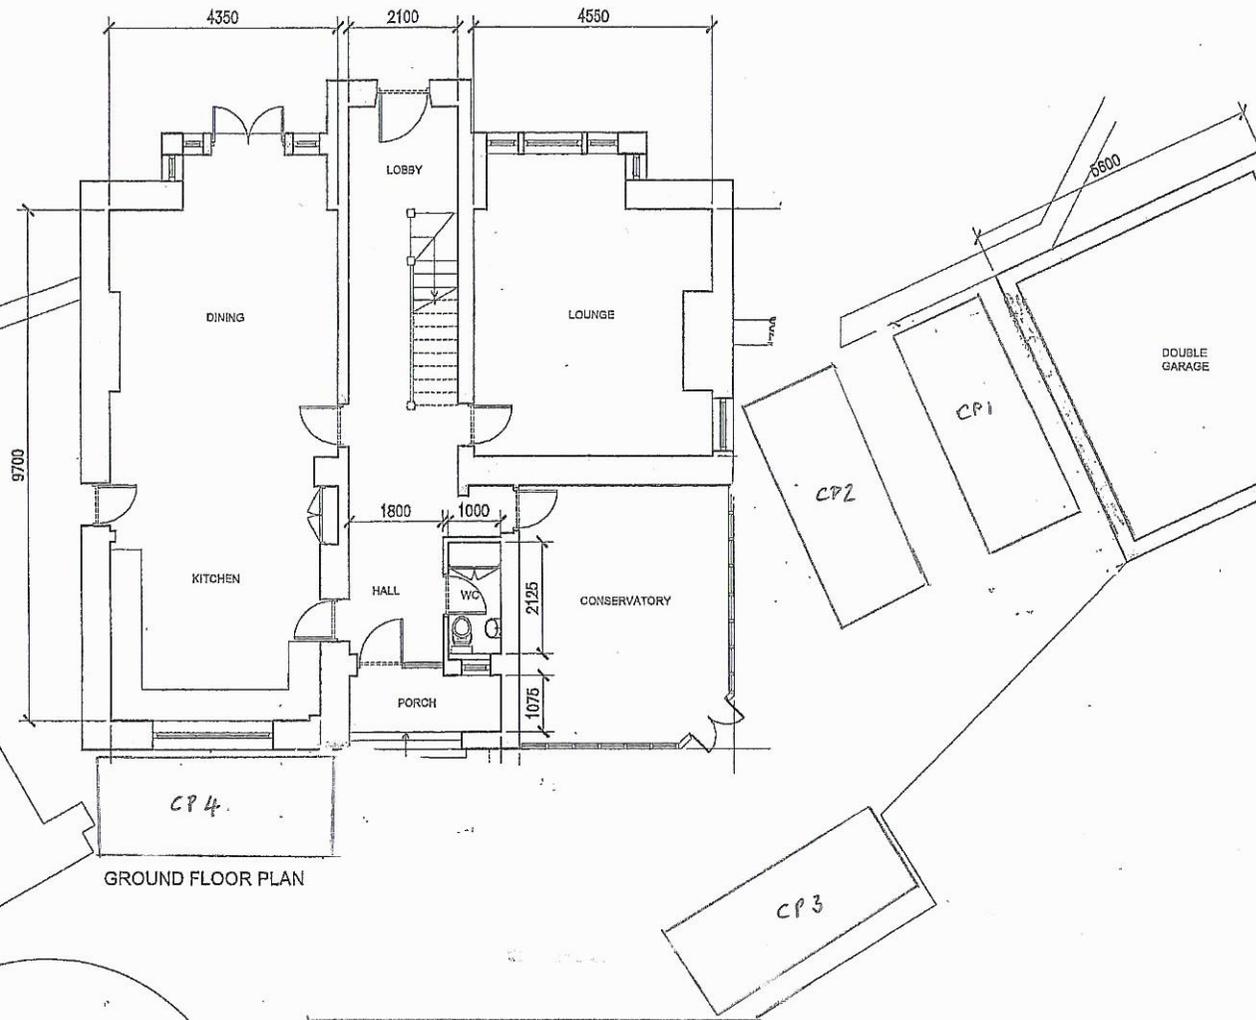

This drawing copyright of its creator and shall not be re-used or modified without the explicit prior written consent of its creator.

Contract: EXISTING PLANS  
 Client: \_\_\_\_\_  
 Project: 1 Piper Well Lane, Shapley  
 Date: 09 FEB 2016 Drawing Scale: 1:100 (A1, 1:150 @ A3)  
 Preparer: AS Drawn by: GT Checked: HB  
 Project Code: 839 Drawing No.: PL002 Revision: \_\_\_\_\_

**PROGRESS ARCHITECTS**  
 8 Moor Place, Egham, Surrey, GU10 2DD  
 01883 200000  
 www.progressarchitects.co.uk  
 01883 200000

**PLANNING**