





1 Site Section 1
1 : 200

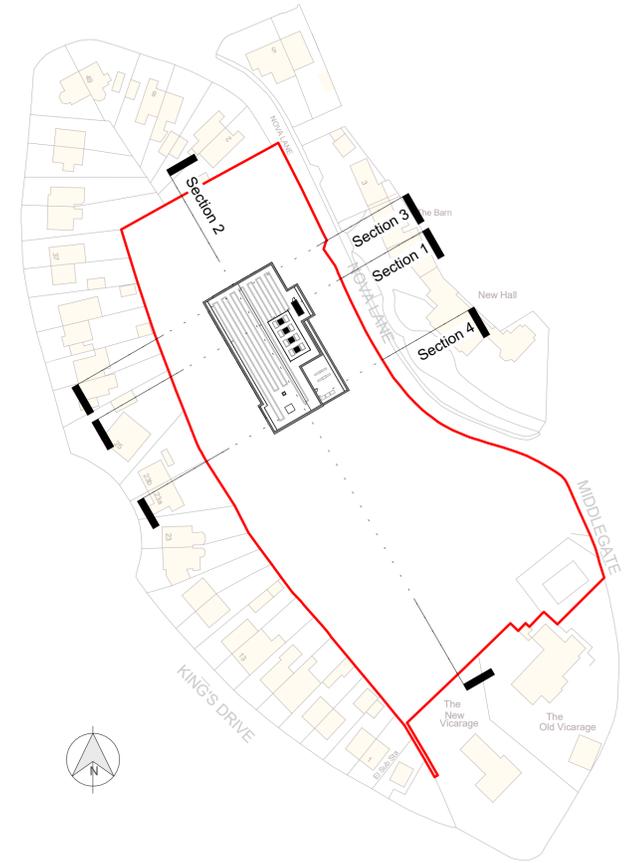

Key Plan Site Sections
1 : 1000

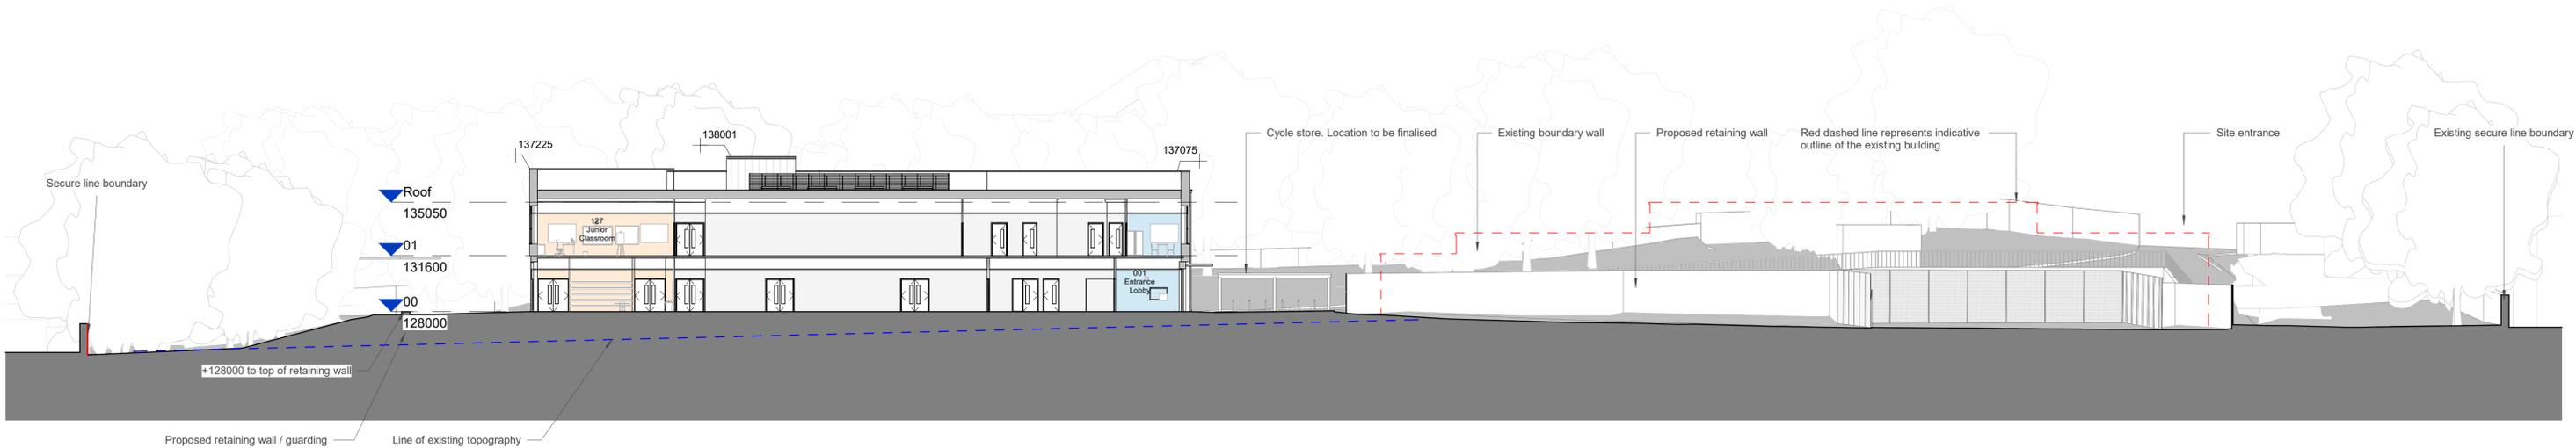

2 Site Section 2
1 : 200

Rev	By	Chk	Details	Date
P01	DS	JP	First Issue	2023/01/18
P02	DS	JP	CEM 5 drawing issue	2023/02/08
P03	DS	JP	DfE drawing issue	2023/03/01
P04	DS	JP	Updated following DfE comments	2023/03/16
P05	DS	JP	Stage 3 / planning update	2023/03/28
P06	DS	JP	Stage 3 / Planning update	2023/03/31

This drawing is to be read in conjunction with all relevant consultants' and specialists' drawings. Notify the Contract Administrator of any discrepancies before proceeding. Do not scale from this drawing. All dimensions are to be checked on site. This drawing is subject to copyright.

WILSON MASON

Wilson Mason LLP - Chartered Architects
Uplands House, Spring Lane, Sarnesbury PR5 0UX
T 01772 877455 - www.wilsonmason.co.uk

client **Rayner Rowen Construction Limited**
project **St. Peter's VA C of E Primary School**
drawing **180 Site Sections 1of2**

As indicated at a1
SRP1088-WMA-ZZ-ZZ-DR-A-00-002 P06