



KEY

- Property boundary
- Existing building
- Outline of proposed building

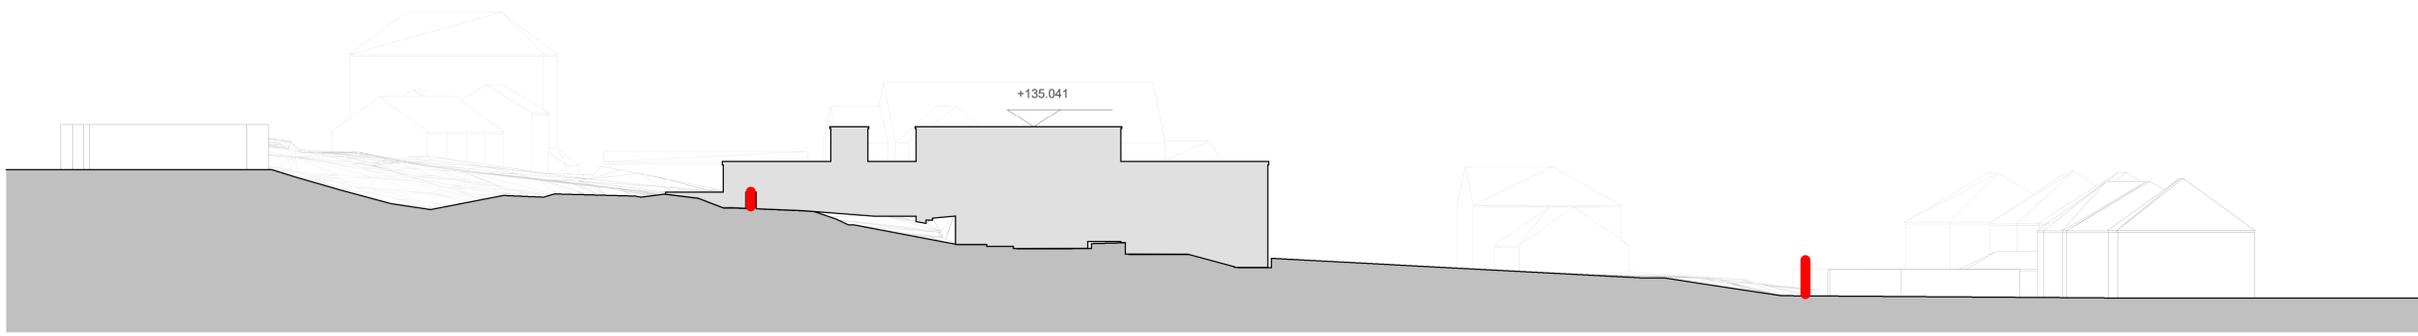

1 EX - Elevation NW
1 : 200

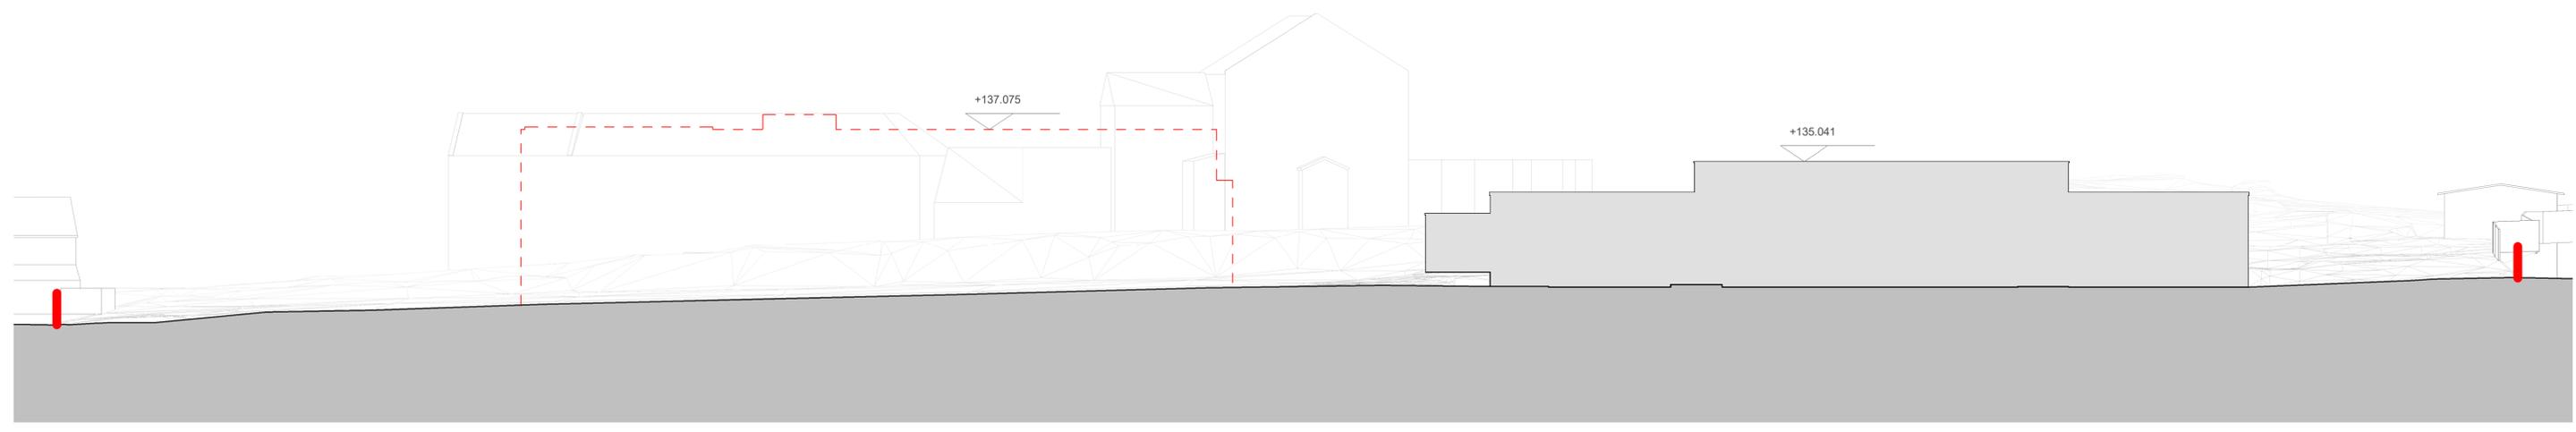

2 EX - Elevation SW
1 : 200

Rev	By	Chk	Details	Date
P01	DS	JP	Planning Issue	2023/03/16

This drawing is to be read in conjunction with all relevant consultants' and specialists' drawings. Notify the Contract Administrator of any discrepancies before proceeding. Do not scale from this drawing. All dimensions are to be checked on site. This drawing is subject to copyright.

WILSON MASON
Wilson Mason LLP - Chartered Architects
Uplands House, Spring Lane, Sarnesbury PR5 0UX
T 01772 877455 - www.wilsonmason.co.uk

client **Rayner Rowen Construction Limited** project **St. Peter's VA C of E Primary School**
drawing Existing Elevations 2of2