




CHAINAGE: 700.000

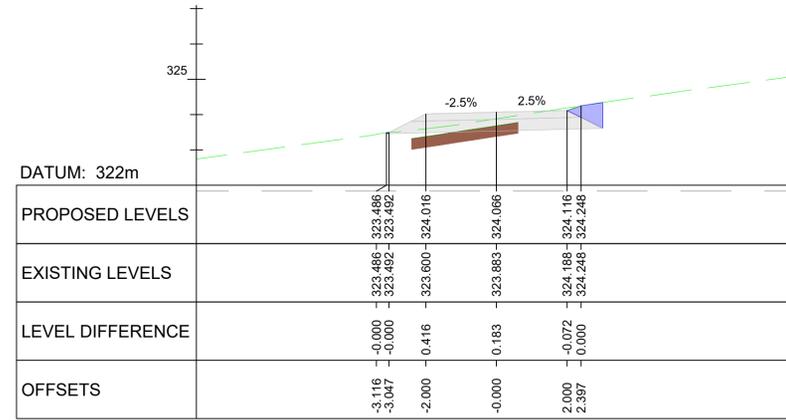


CHAINAGE: 760.000

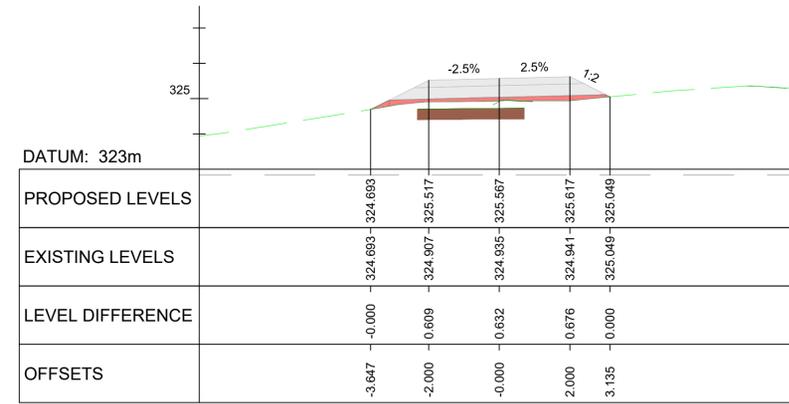


CHAINAGE: 800.000

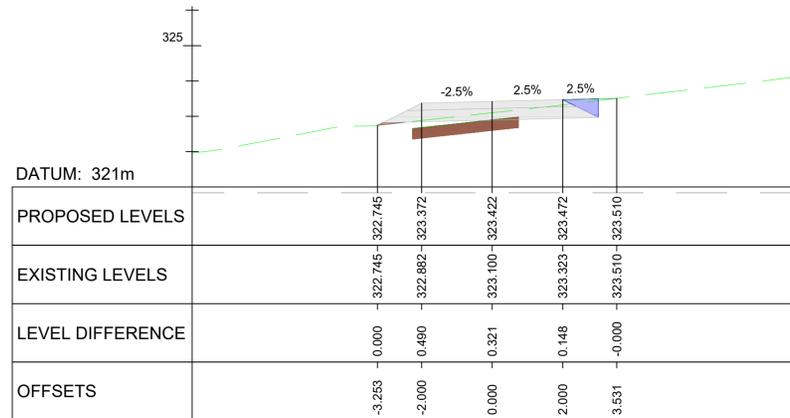


CHAINAGE: 720.000

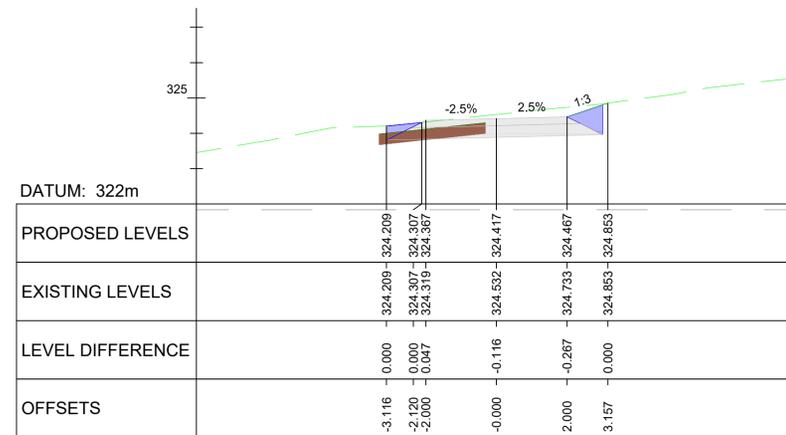


CHAINAGE: 780.000

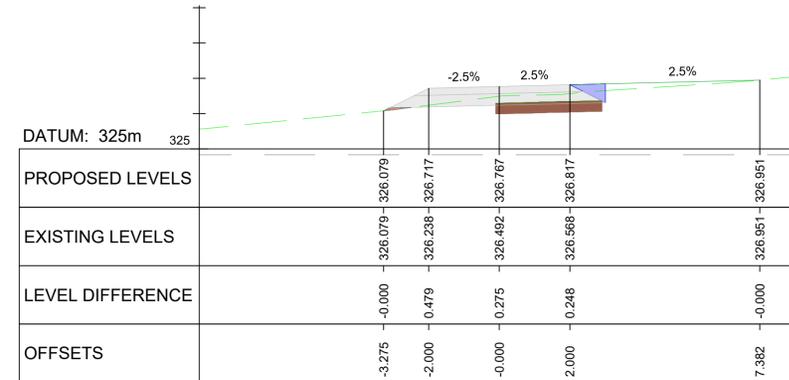


CHAINAGE: 820.000

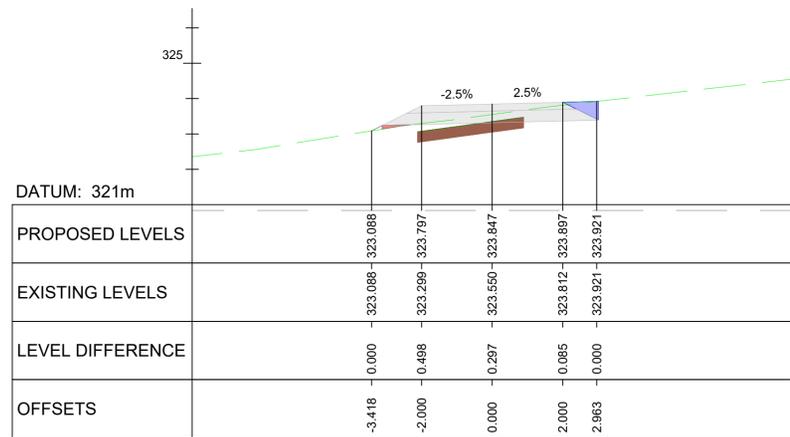

CHAINAGE: 740.000

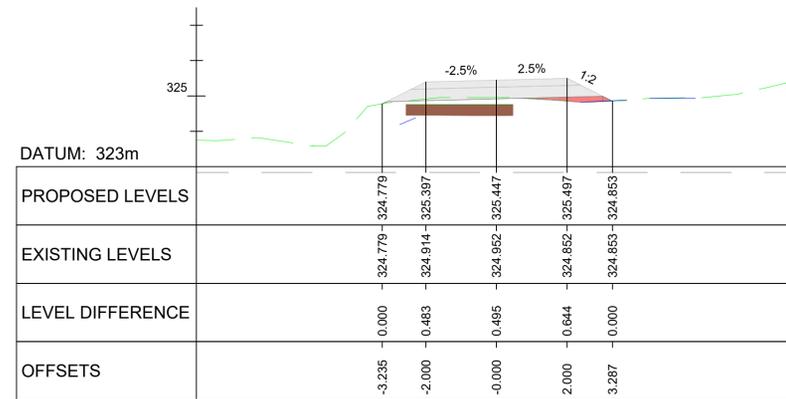

CHAINAGE: 798.000

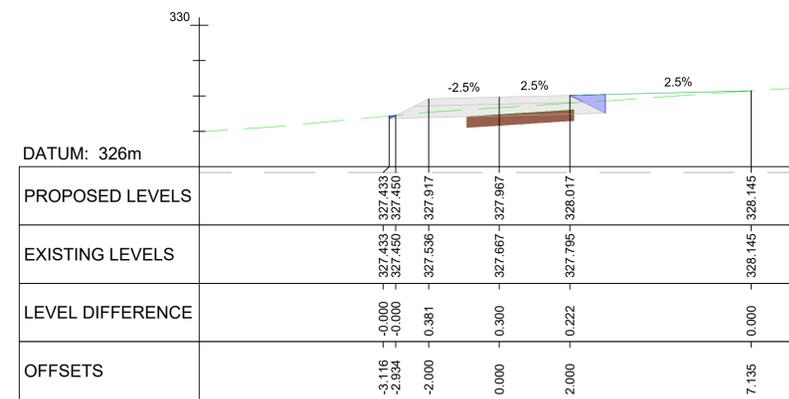

CHAINAGE: 840.000

- NOTES:
- ALL DIMENSIONS ARE IN METRES UNLESS OTHERWISE STATED.
 - FOR GENERAL ARRANGEMENT DRAWINGS PLEASE REFER TO DRAWINGS 10058105-ARC-GEN-ZZ-DR-CE-00008, 00009 AND 00010.
 - FOR LONG SECTION DRAWINGS PLEASE REFER TO DRAWINGS 10058105-ARC-GEN-ZZ-DR-CE-00012, 00013, 00014 AND 00015.
 - FOR FURTHER DESIGN BACKGROUND AND INFORMATION, PLEASE REFER TO TECHNICAL NOTE 10058105-ARC-GEN-ZZ-TN-CE-00001.
 - FOR TYPICAL SECTIONS AND PAVEMENT DETAILS, PLEASE REFER TO DRAWING 10058105-ARC-GEN-ZZ-DR-CE-00024.

- KEY
- EXISTING GROUND LEVEL
 - PROPOSED TRACK LEVEL
 - GENERAL EARTHWORKS INFILL TO CONTINUE EXISTING GROUND PROFILE NORTH OF THE TRACK
 - ASSUMED LOCATION OF EXISTING TRACK
 - PROPOSED TRACK
 - CAPPING LAYER
 - INFILL OF EXPOSED SIDE SLOPES BELOW EXISTING GROUND LEVEL

PO1	27/01/23	FOR INFORMATION	AW	RW	RT	AH
PO2	24/02/23	Updated as per Trust comments	SS	RT	RT	AH
Rev	Date	Description	Prod	Chk	Rev	App



Project:
March Haigh Reservoir Access Track

Site: March Haigh Reservoir, Blake Lea Lane Marsden, Huddersfield
Client: Canal & River Trust Feams Wharf, Neplune Street, Leeds, LS9 9PB



Registered office: 80 Fenchurch Street, London EC3M 4BY
Coordinating office: 1 Whitehall Riverside, Leeds, LS1 4BN
Tel: 44 (0)113 284 5300

Drawing Title:
CROSS SECTIONS
Ch. 700.00 - 840.00
SHEET 5 OF 6

Designed: A.Wilczynska	Signed: Digitally Signed	Date: 24/02/23
Produced: S.Shelley	Signed: Digitally Signed	Date: 24/02/23
Checked: R.Tyrer	Signed: Digitally Signed	Date: 24/02/23
Reviewed: R.Tyrer	Signed: Digitally Signed	Date: 24/02/23
Approved: A.Holt	Signed: Digitally Signed	Date: 24/02/23

Design Stage: Detailed Design	Grid: OS	Datum: AOD
Original Size: A1	Scale: 1:100	Project Number: 10058105

Suitable for Review and Authorization

Drawing Number: 10058105 - ARC - GEN - ZZ - DR - CE - 00020
Revision: P02

