

- NOTES:**
1. ALL DIMENSIONS ARE IN METRES UNLESS OTHERWISE STATED.
 2. FOR GENERAL ARRANGEMENT DRAWINGS PLEASE REFER TO DRAWINGS 10058105-ARC-GEN-ZZ-DR-CE-00008, 00009 AND 00010.
 3. FOR LONG SECTION DRAWINGS PLEASE REFER TO DRAWINGS 10058105-ARC-GEN-ZZ-DR-CE-00012, 00013, 00014 AND 00015.
 4. FOR FURTHER DESIGN BACKGROUND AND INFORMATION, PLEASE REFER TO TECHNICAL NOTE 10058105-ARC-GEN-ZZ-TN-CE-00001.
 5. FOR TYPICAL SECTIONS AND PAVEMENT DETAILS, PLEASE REFER TO DRAWING 10058105-ARC-GEN-ZZ-DR-CE-00024.

- KEY:**
- EXISTING GROUND LEVEL
 - PROPOSED TRACK LEVEL
 - GENERAL EARTHWORKS INFILL TO CONTINUE EXISTING GROUND PROFILE NORTH OF THE TRACK
 - ASSUMED LOCATION OF EXISTING TRACK
 - PROPOSED TRACK
 - CAPPING LAYER
 - INFILL OF EXPOSED SIDE SLOPES BELOW EXISTING GROUND LEVEL

Rev	Date	Description	Prod	Chk	Rev	App
P01	27/01/23	FOR INFORMATION	AW	RW	RT	AH
P02	24/02/23	Updated as per Trust comments	SS	RT	RT	AH



Project:
March Haigh Reservoir Access Track

Site	Client
March Haigh Reservoir, Blake Lea Lane Marsden, Huddersfield	Canal & River Trust Feams Wharf, Nephtune Street, Leeds, LS9 9PB

ARCADIS

Registered office: 80 Fenchurch Street, London EC3M 4BY
Coordinating office: 1 Whitehall Riverside, Leeds, LS1 4BN
Tel: 44 (0)113 284 5300

www.arcadis.com © Copyright reserved


Drawing Title:
CROSS SECTIONS
Ch. 180.00 - 332.50
SHEET 2 OF 6

Designed:	A.Wilczynska	Signed:	Digitally Signed	Date:	24/02/23
Produced:	S.Shelby	Signed:	Digitally Signed	Date:	24/02/23
Checked:	R.Tyrer	Signed:	Digitally Signed	Date:	24/02/23
Reviewed:	R.Tyrer	Signed:	Digitally Signed	Date:	24/02/23
Approved:	A.Holt	Signed:	Digitally Signed	Date:	24/02/23


Design Stage:	Detailed Design	
Original Size:	A1	Datum: AOD
Suitability Code:	S4	Scale: 1:100
Suitability Description:	Project Number: 10058105	

Suitable for Review and Authorization


Drawing Number:	10058105 - ARC - GEN - ZZ - DR - CE - 00017	Revision:	P02
-----------------	---	-----------	-----

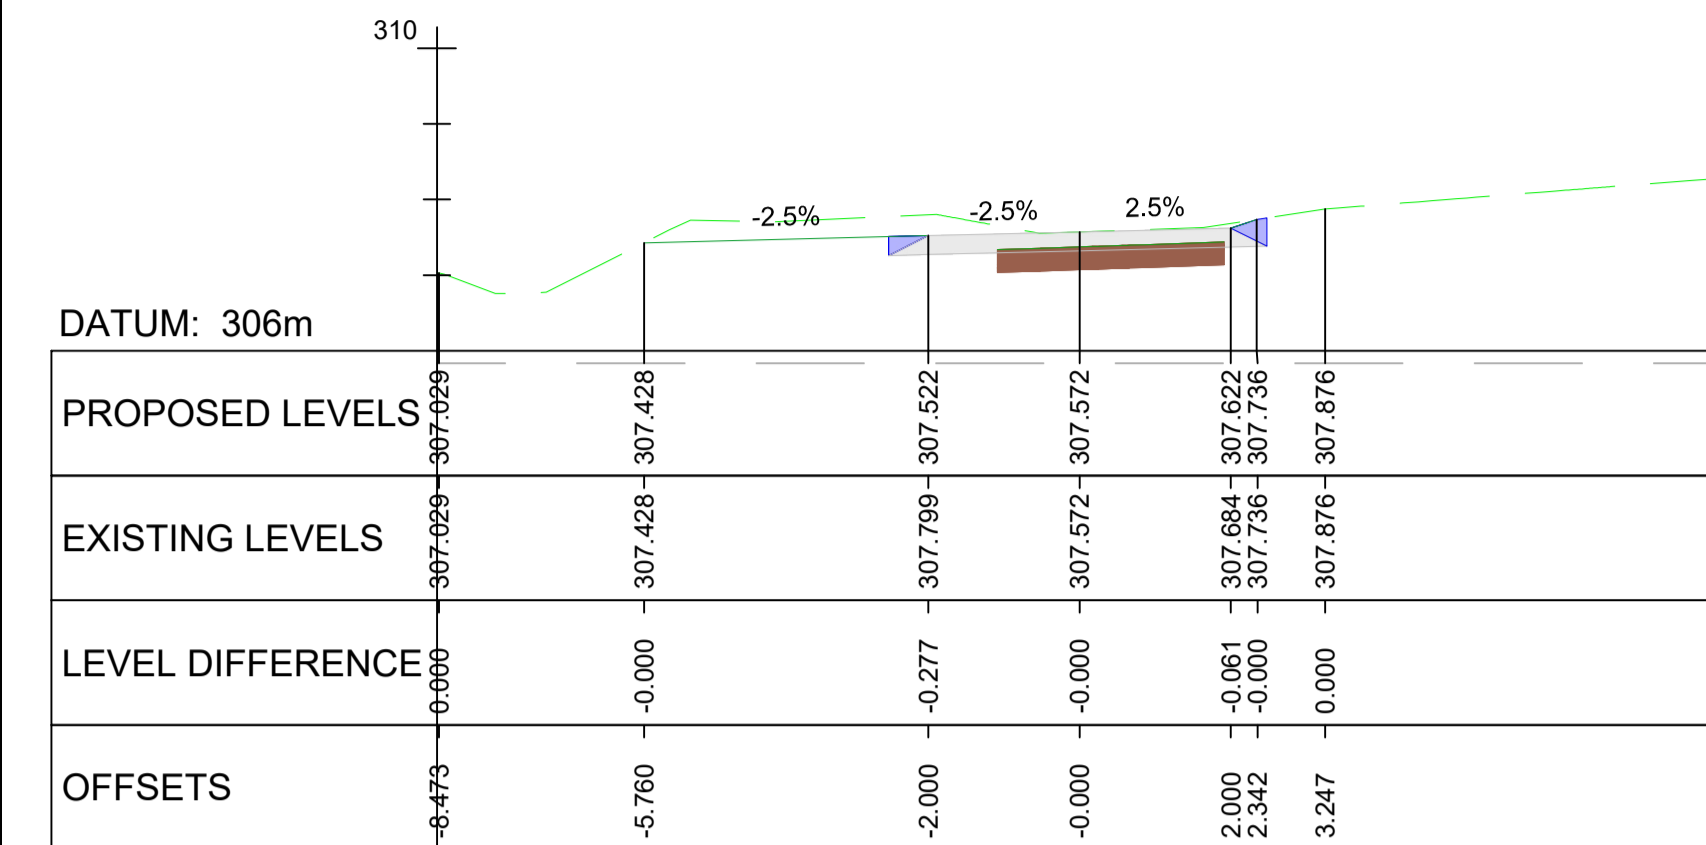


CHAINAGE: 180.000

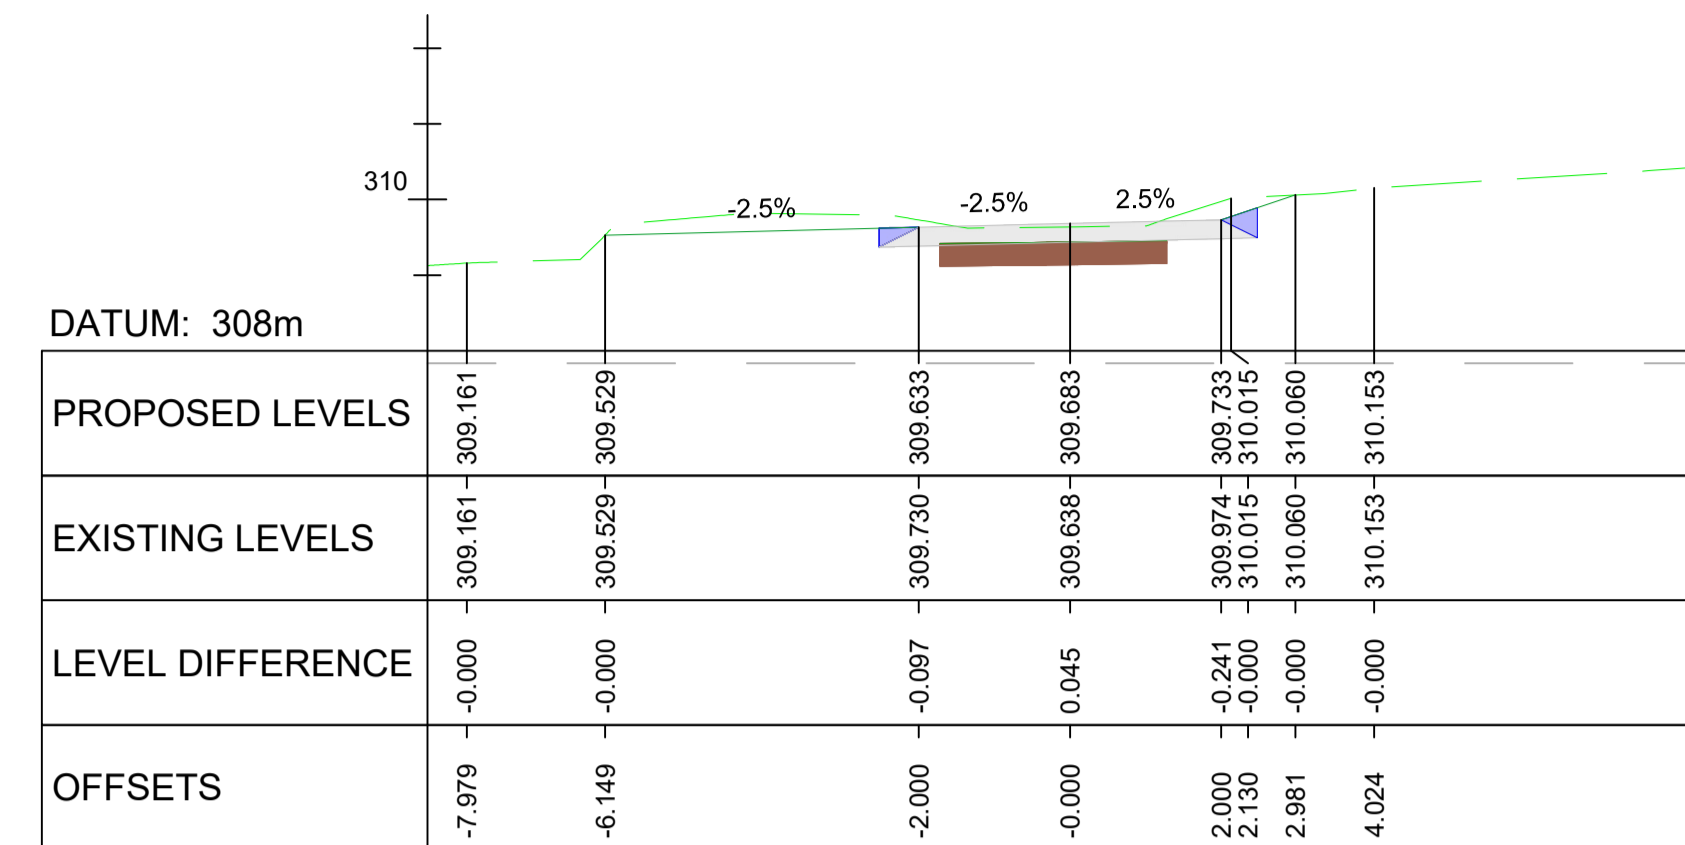


CHAINAGE: 240.000

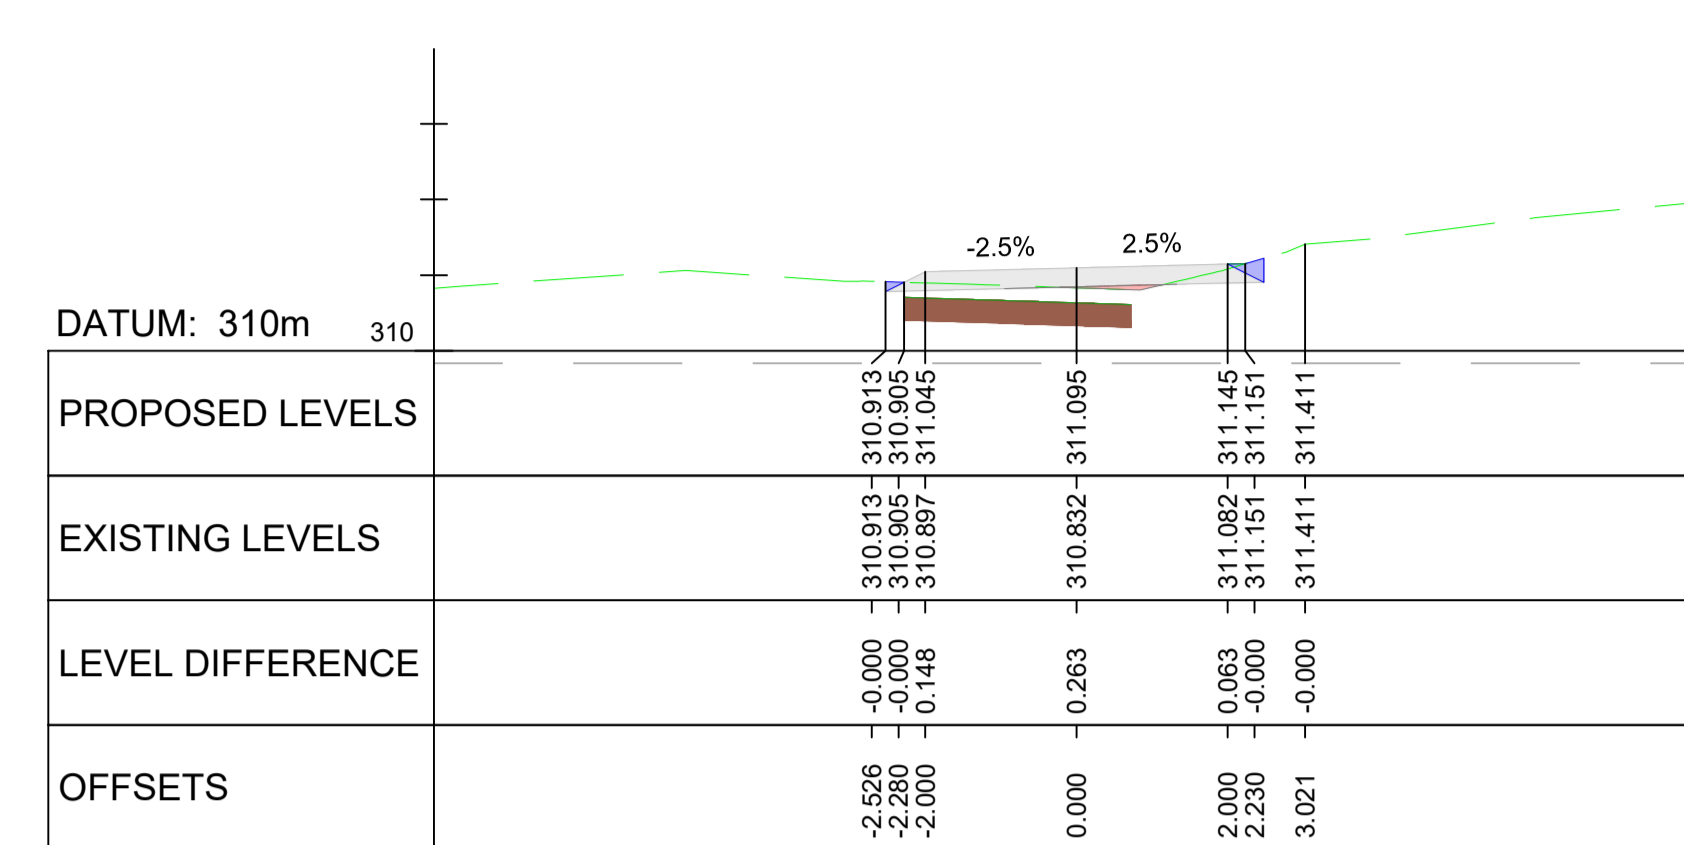


CHAINAGE: 300.000

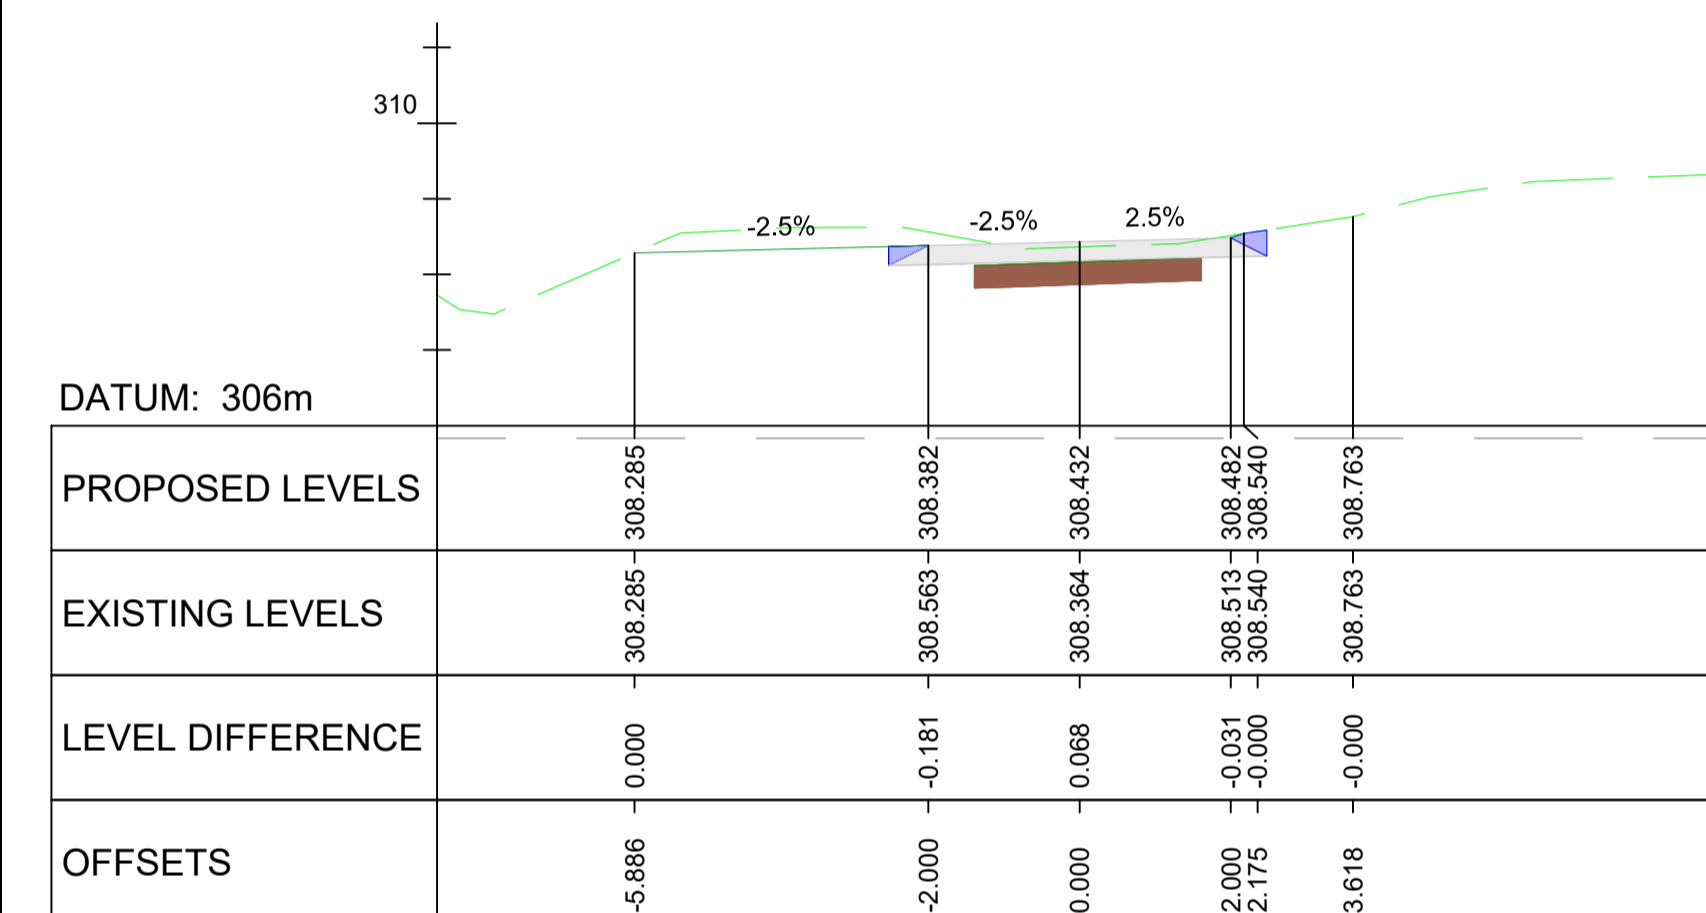


CHAINAGE: 200.000

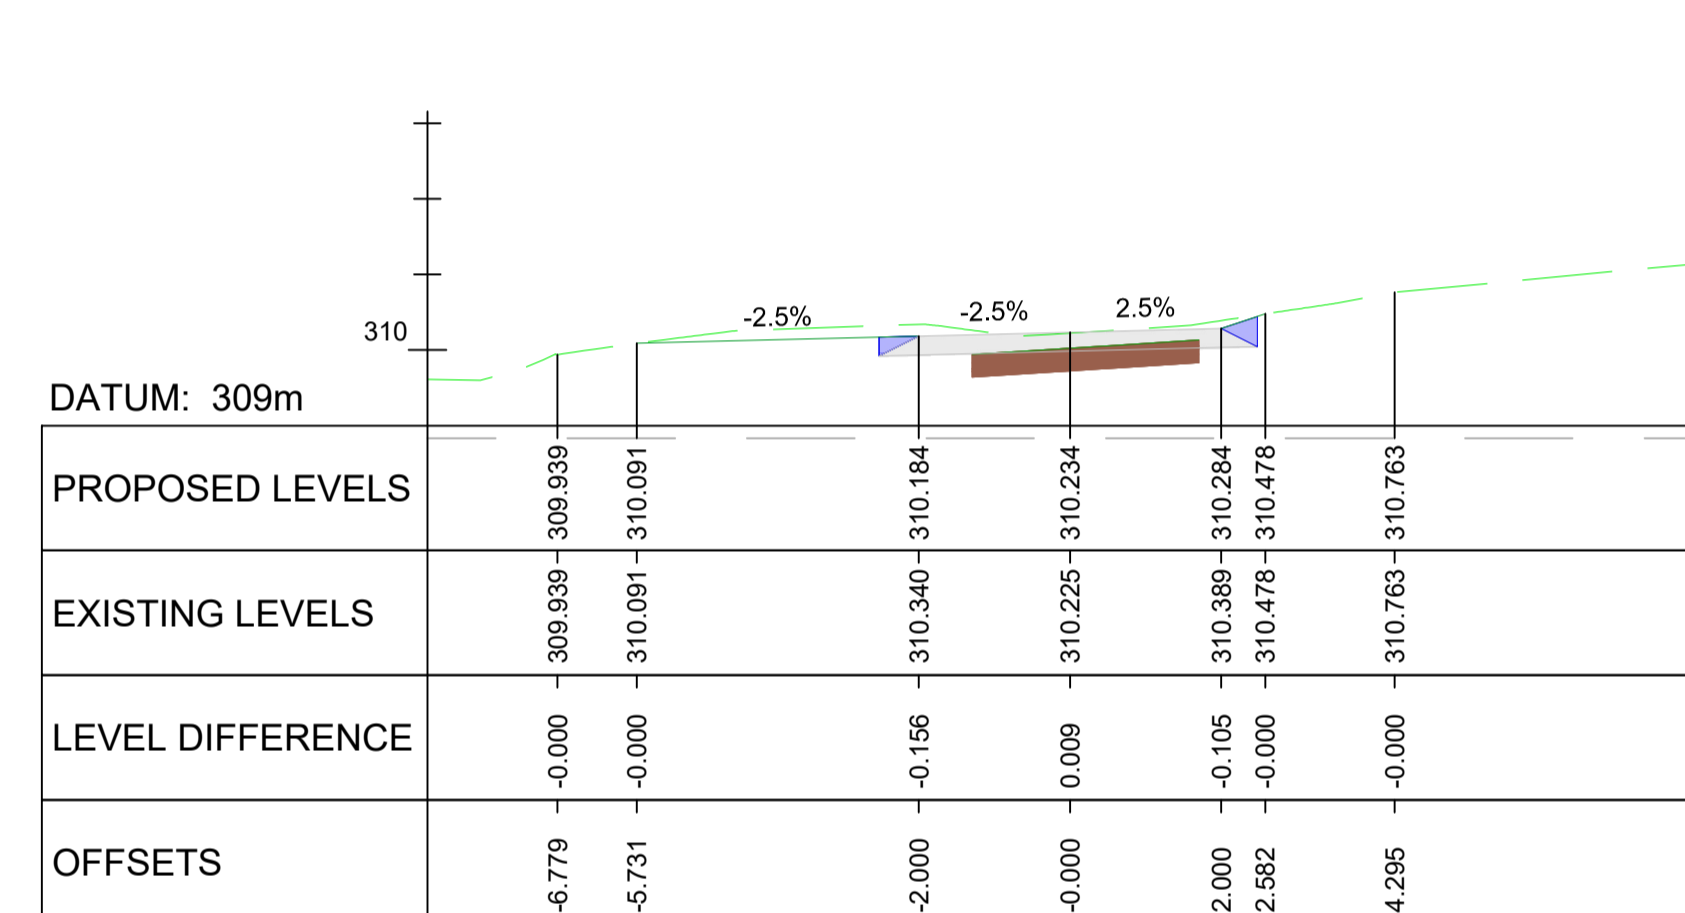


CHAINAGE: 260.000

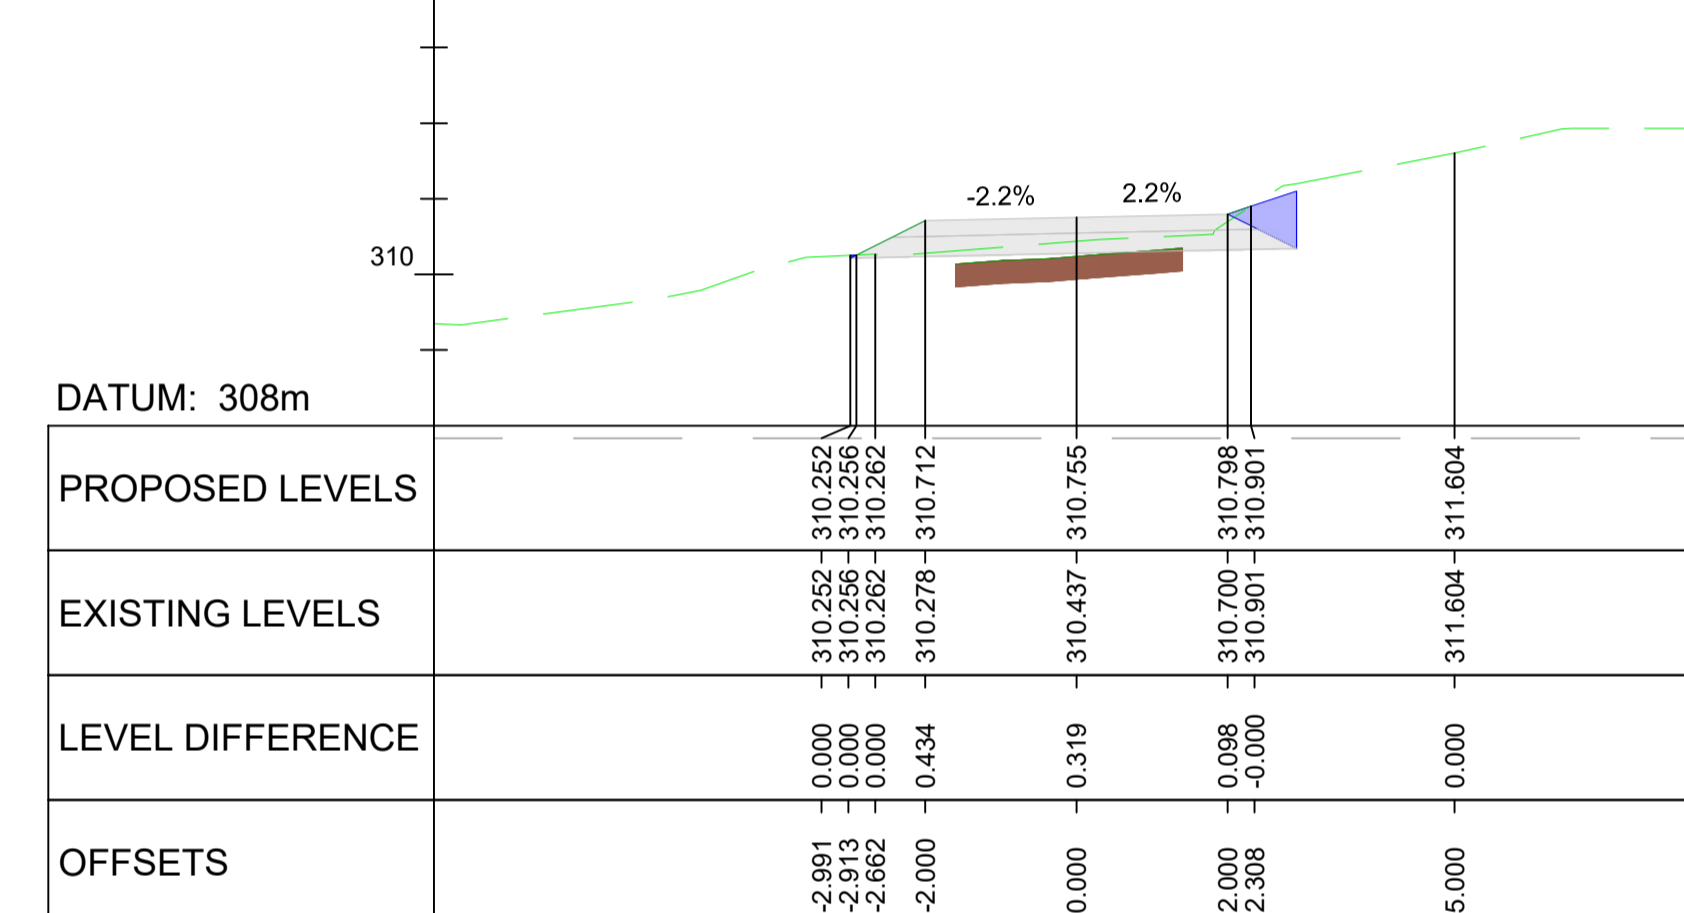


CHAINAGE: 320.000

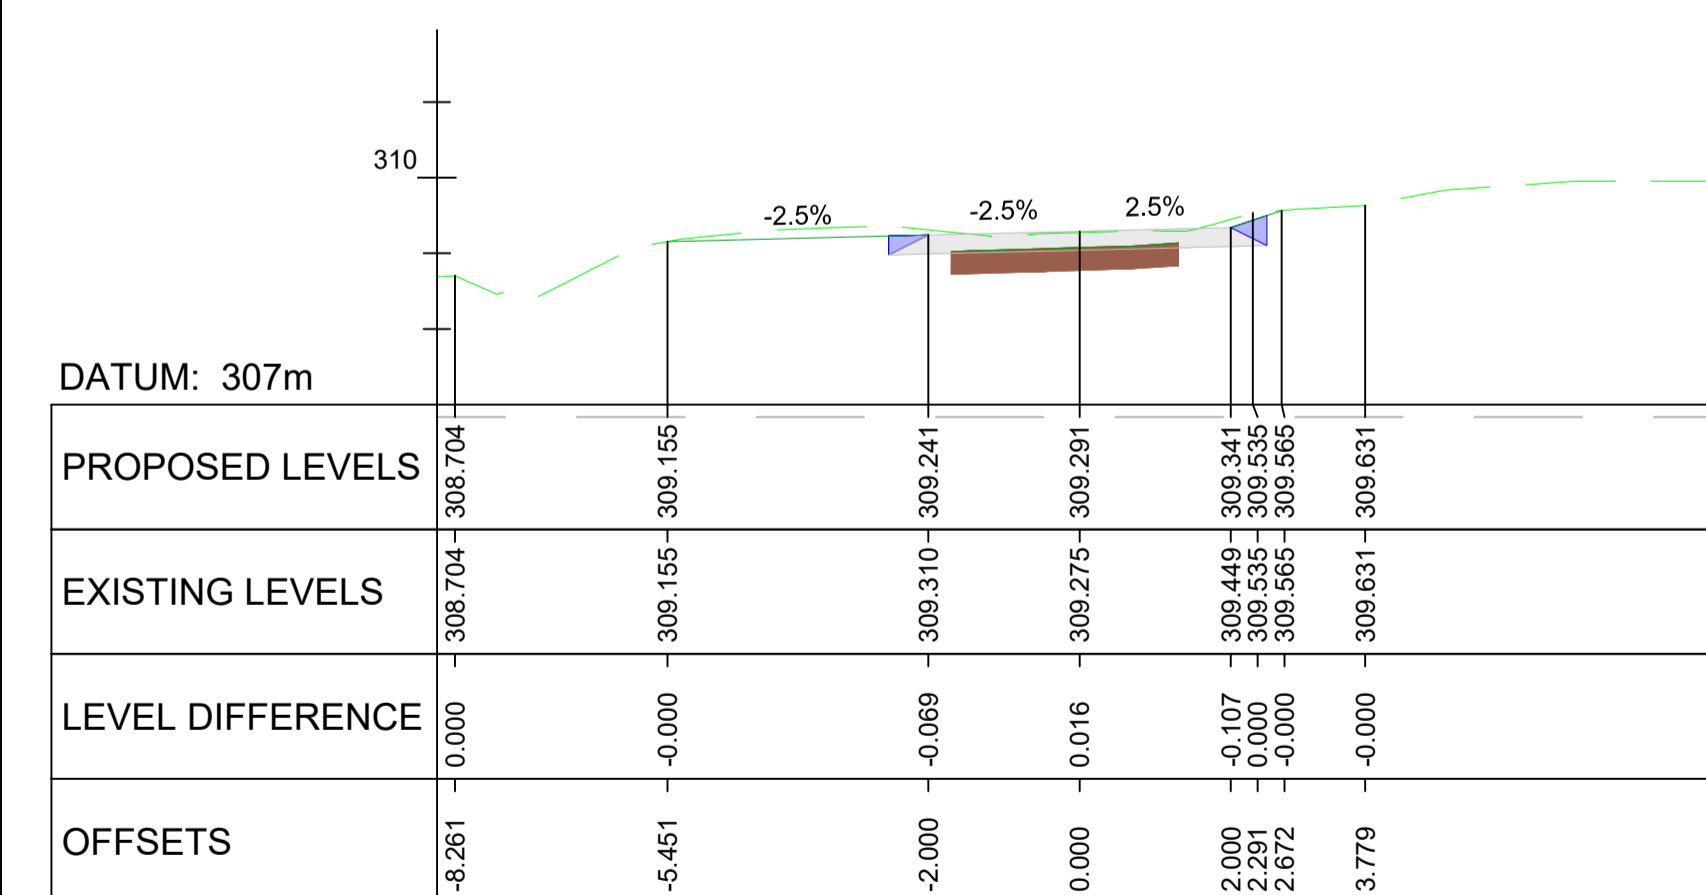

CHAINAGE: 220.000

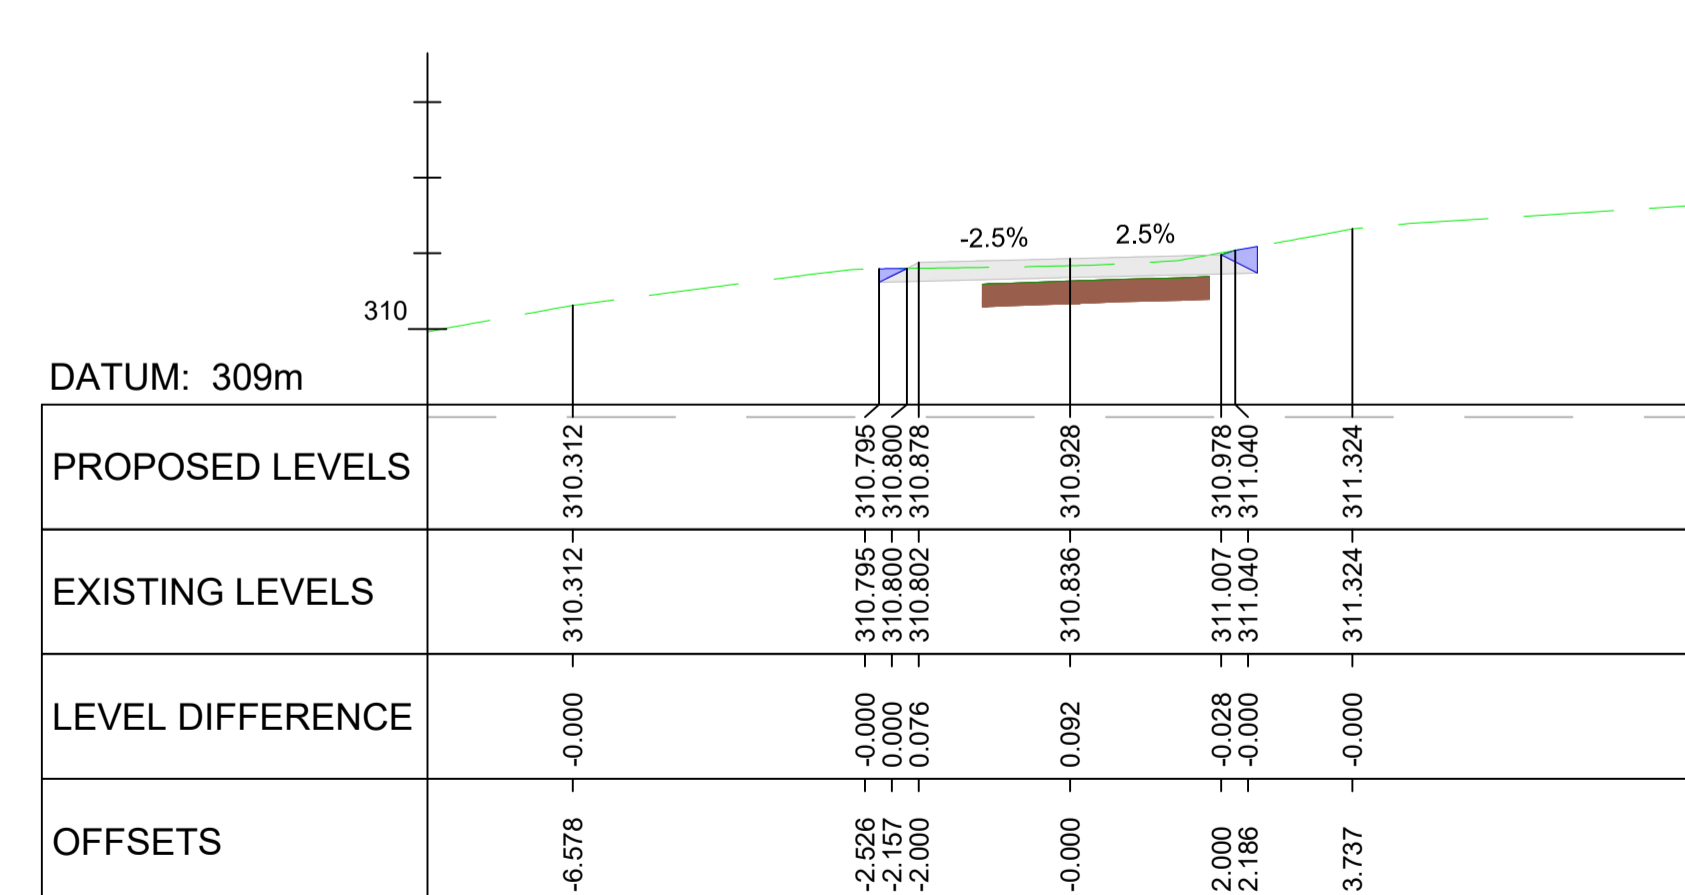

CHAINAGE: 280.000

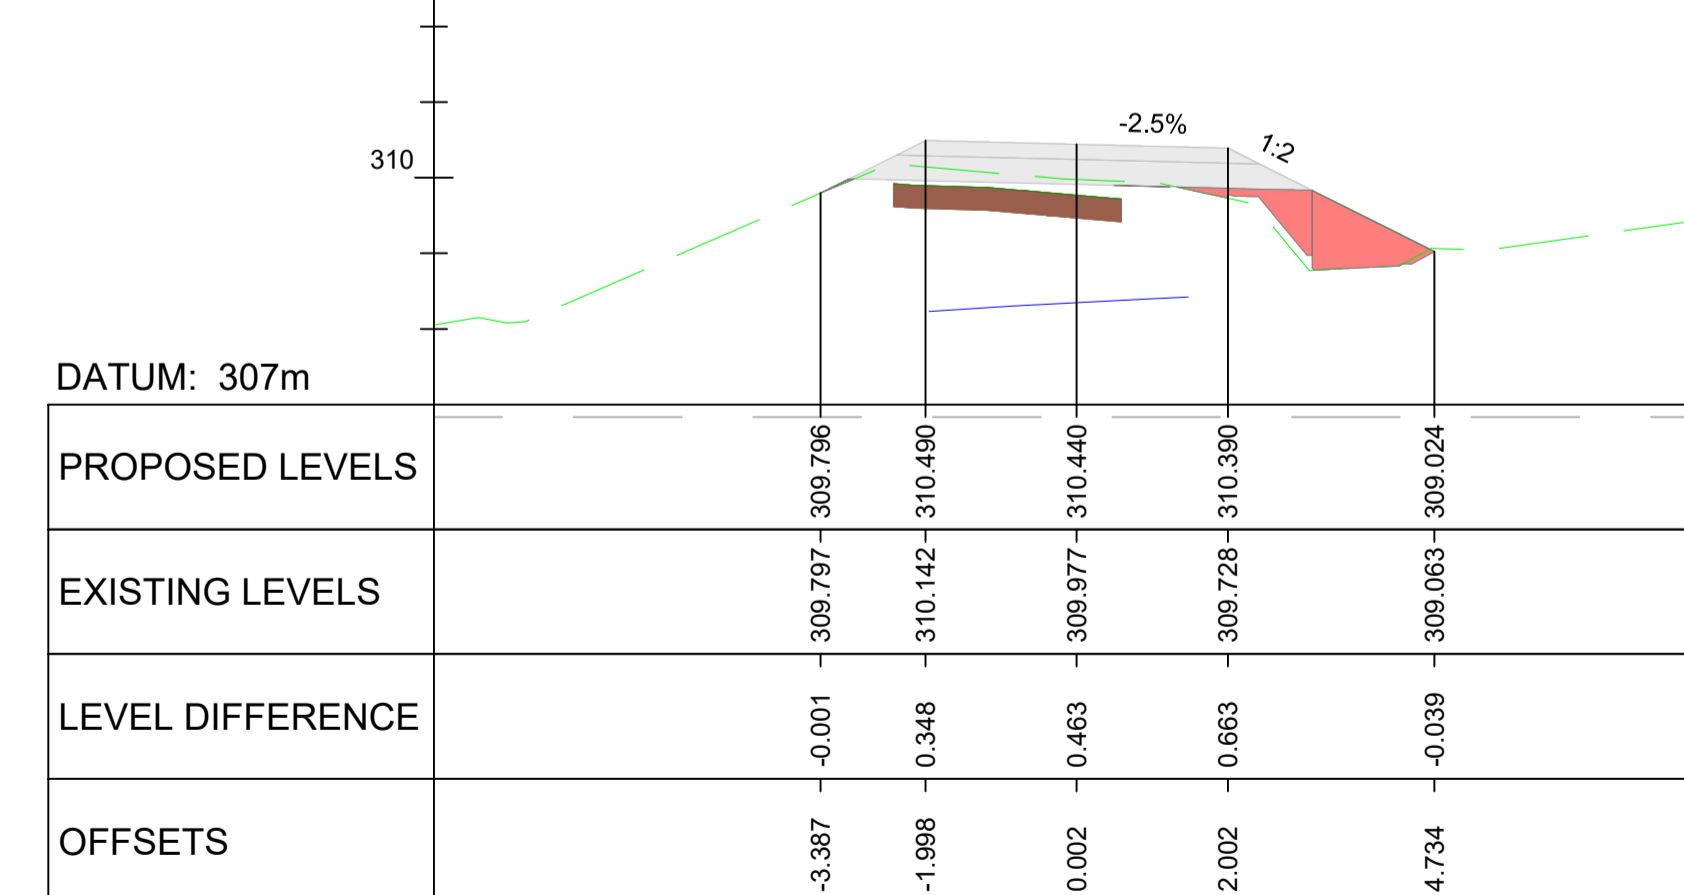

CHAINAGE: 332.500

