



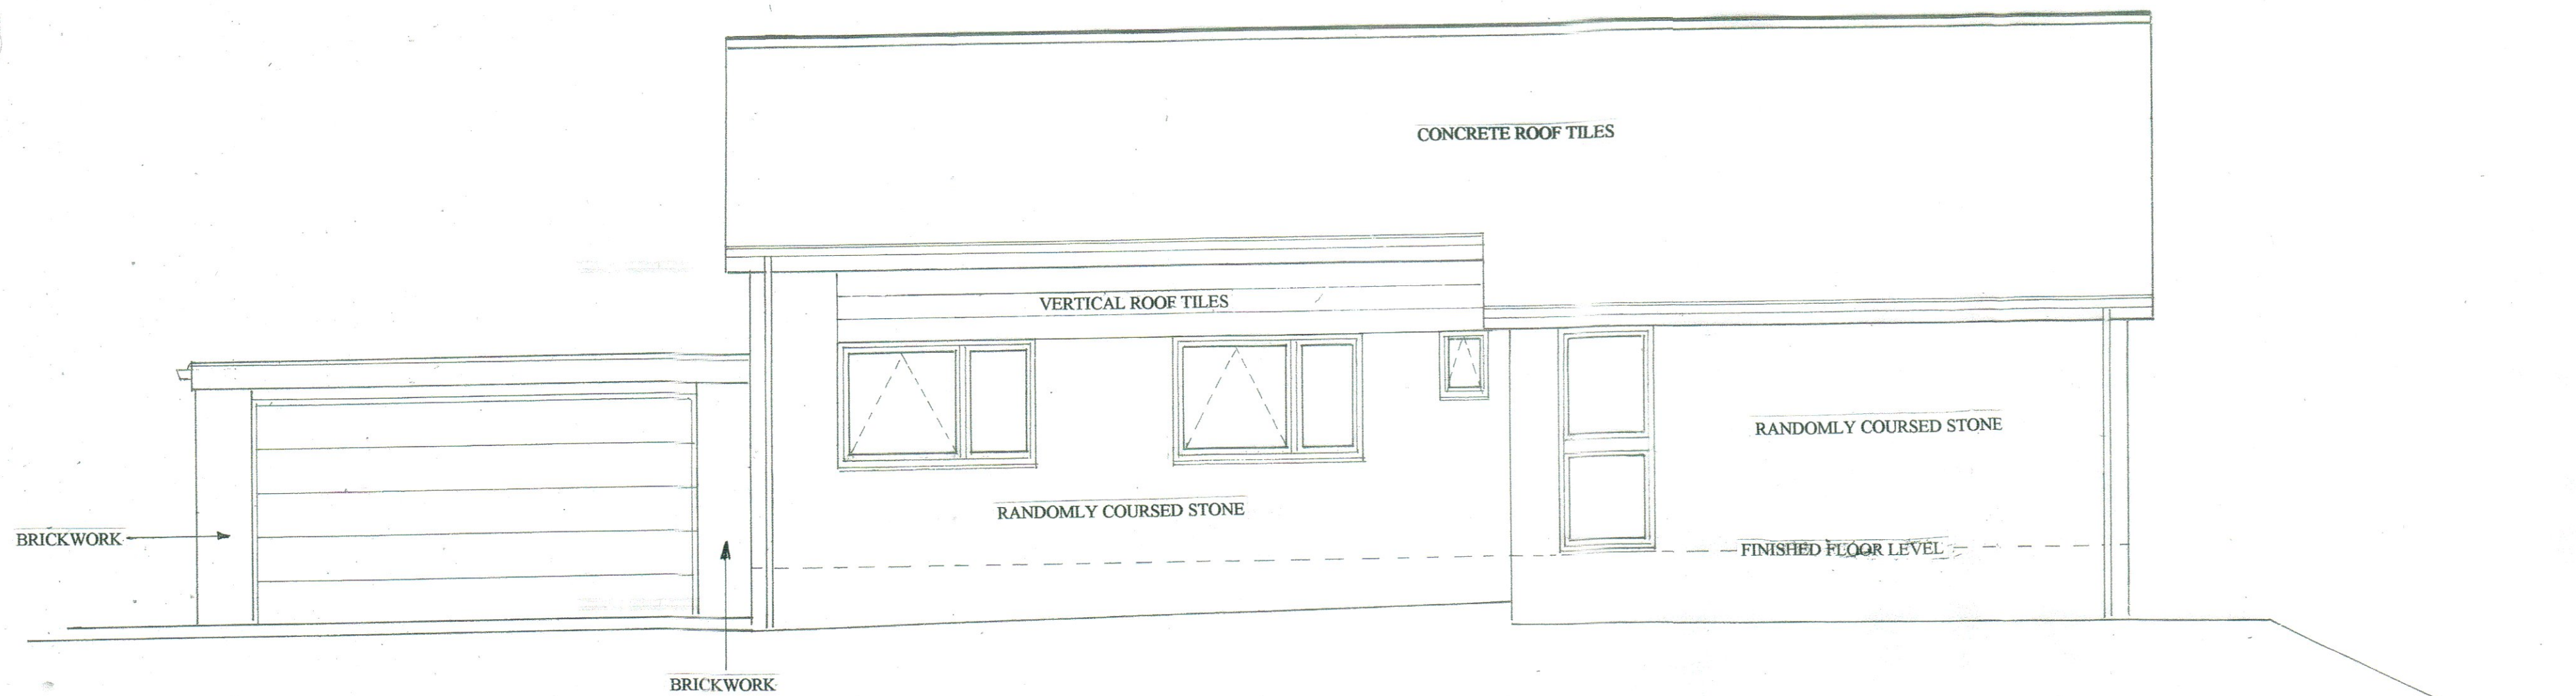

EXISTING SOUTH WEST
ELEVATION SCALE 1:50

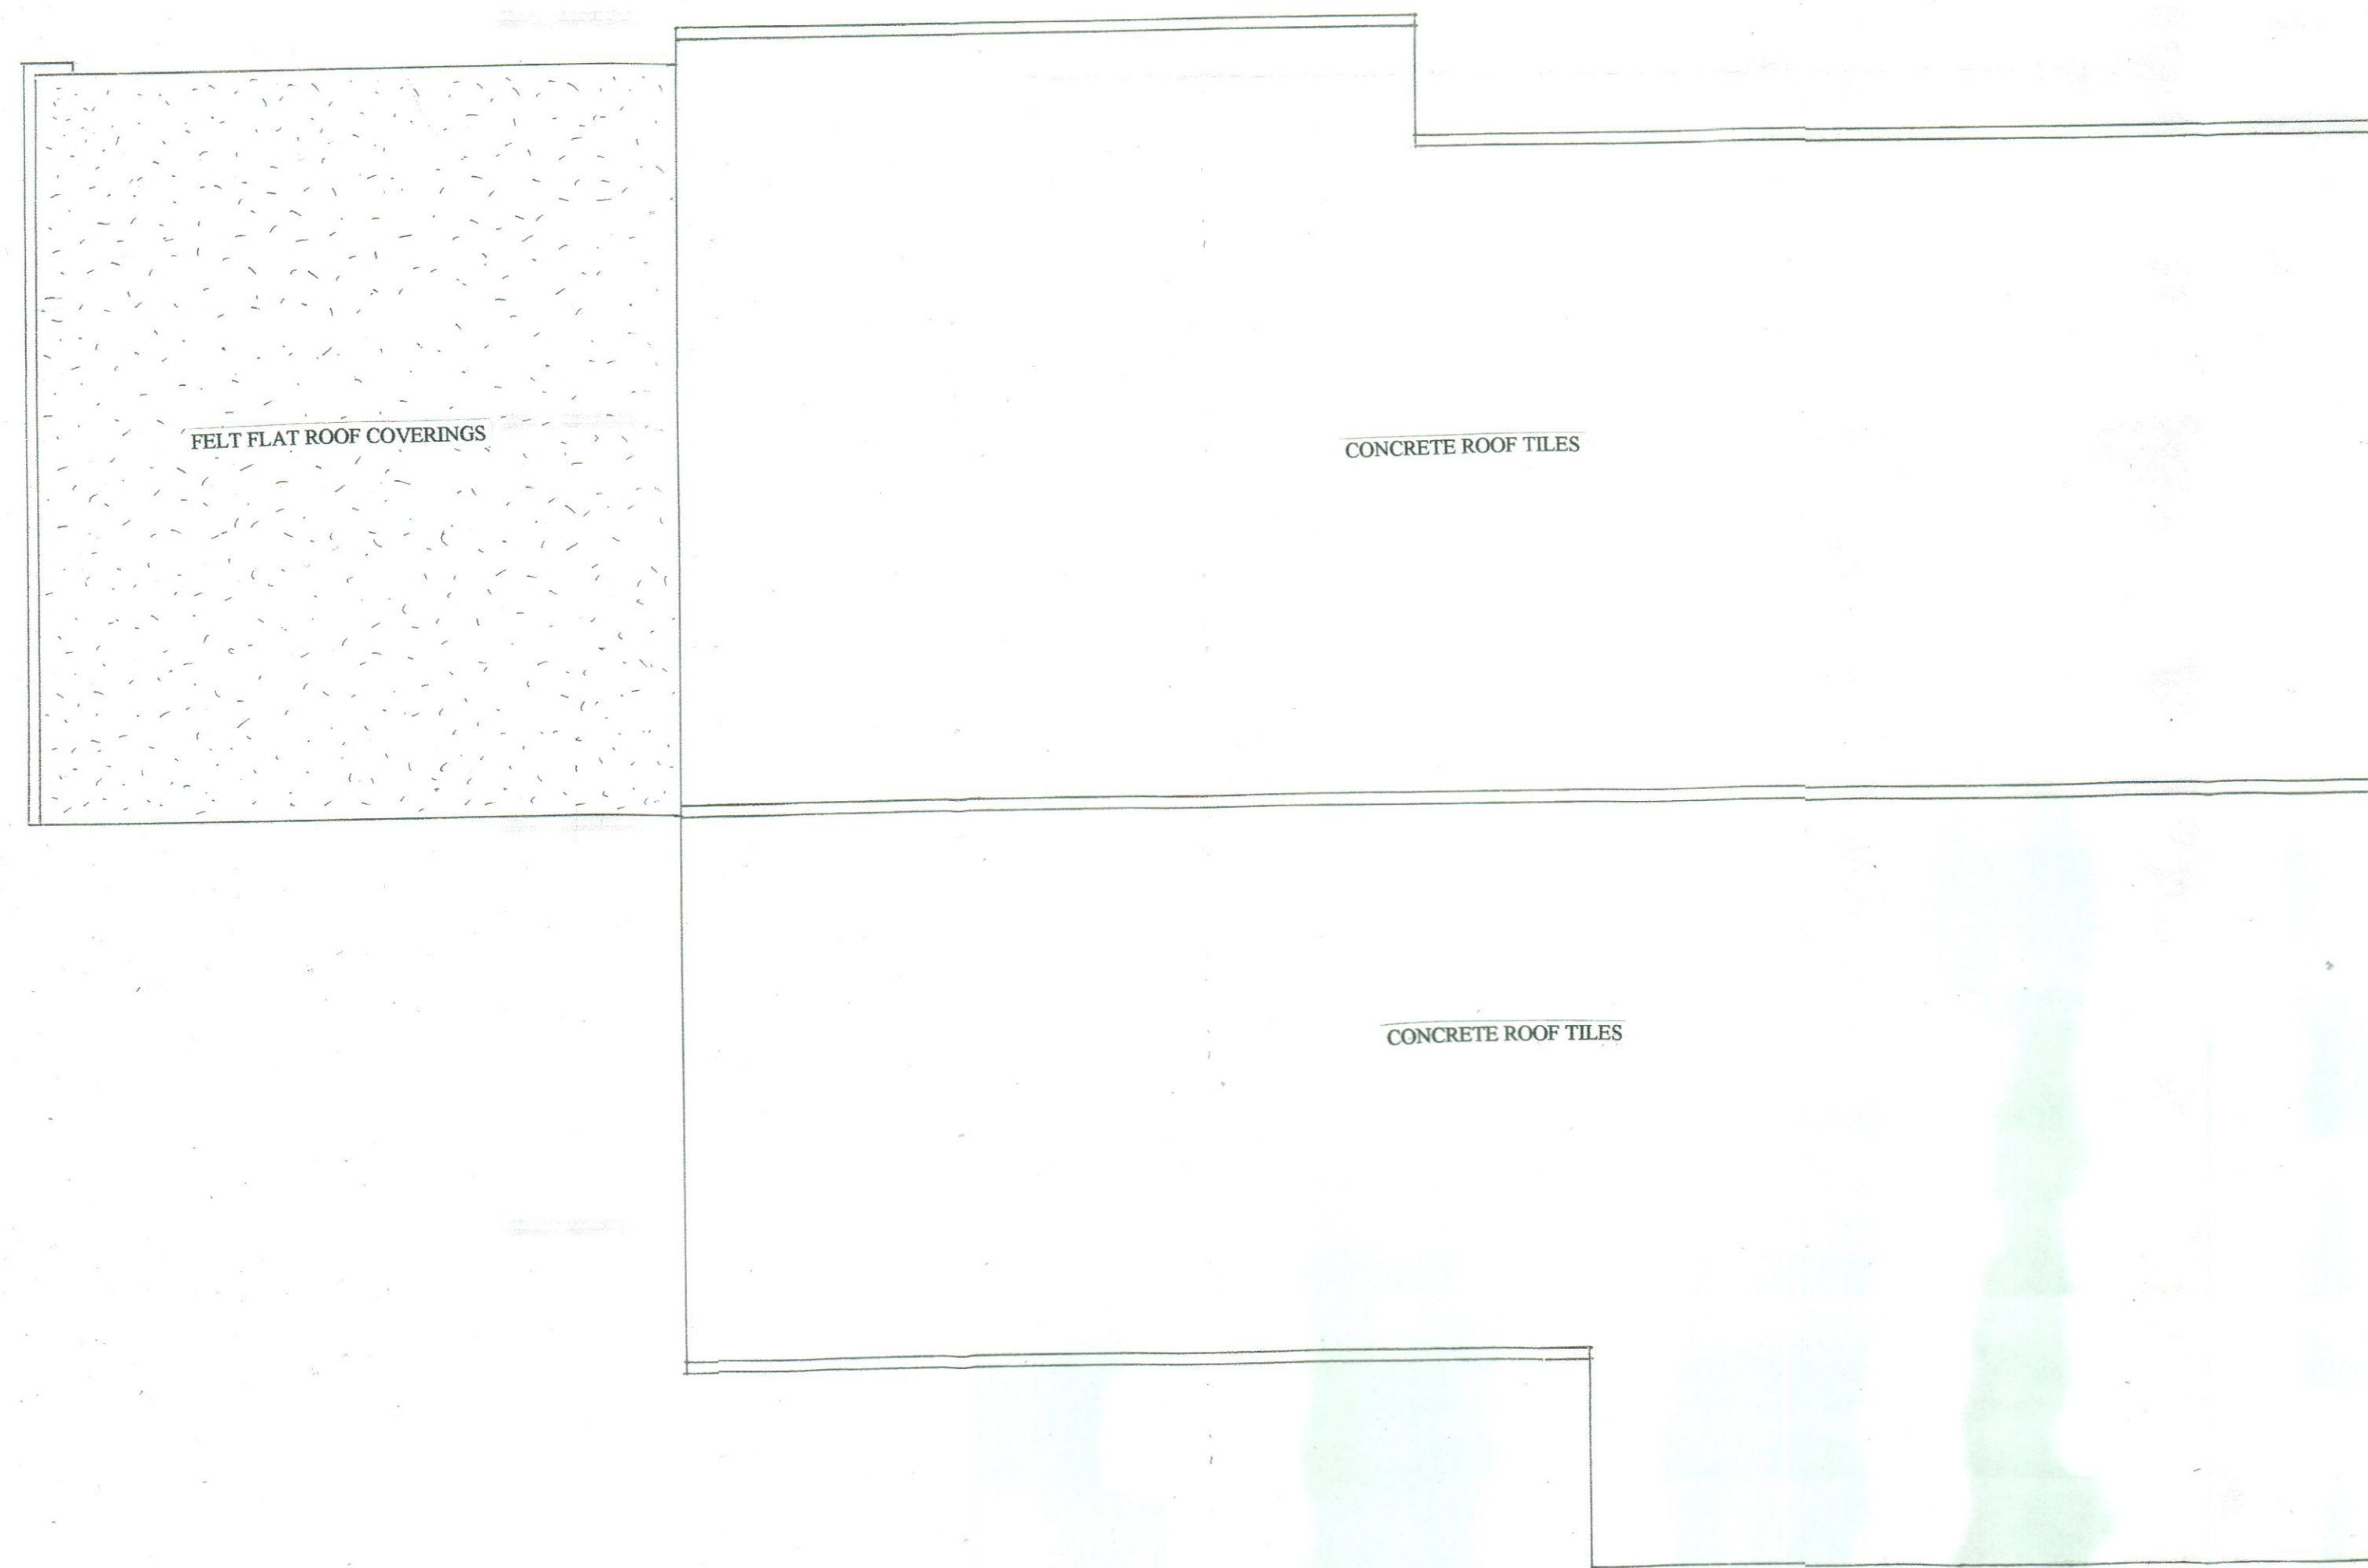

EXISTING ROOF LAYOUT
SCALE 1:50