
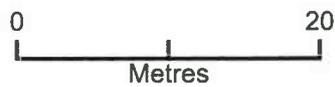


76 Heater Lane, Upper Cumberworth, Huddersfield. HD8 8XJ

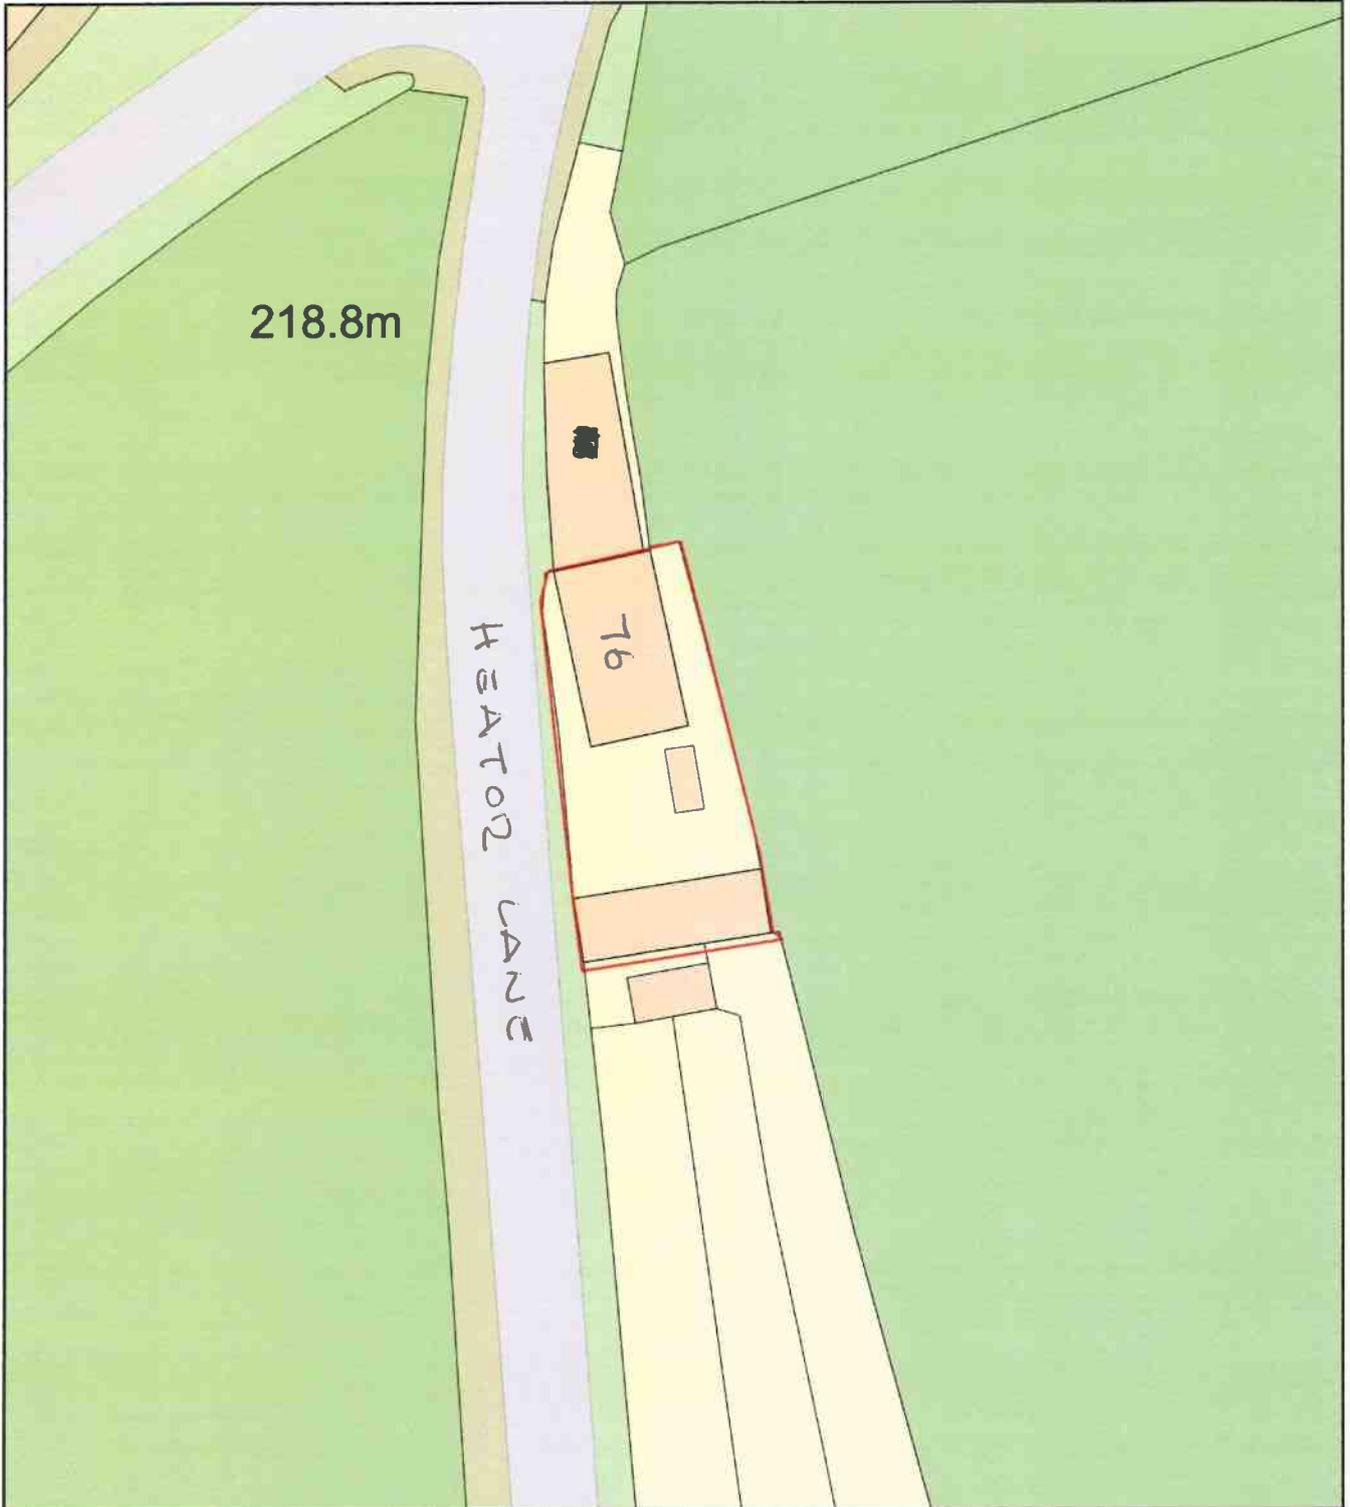

Plan Produced for: Mr James Moorhouse

Date Produced: 27 Mar 2023

Plan Reference Number: TQRQM23086145536551

Scale: 1:500 @ A4