



existing first floor

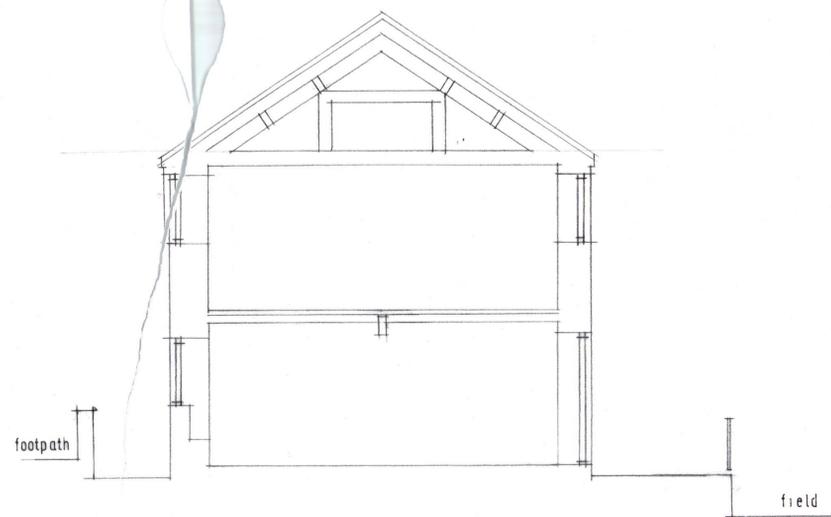

existing section

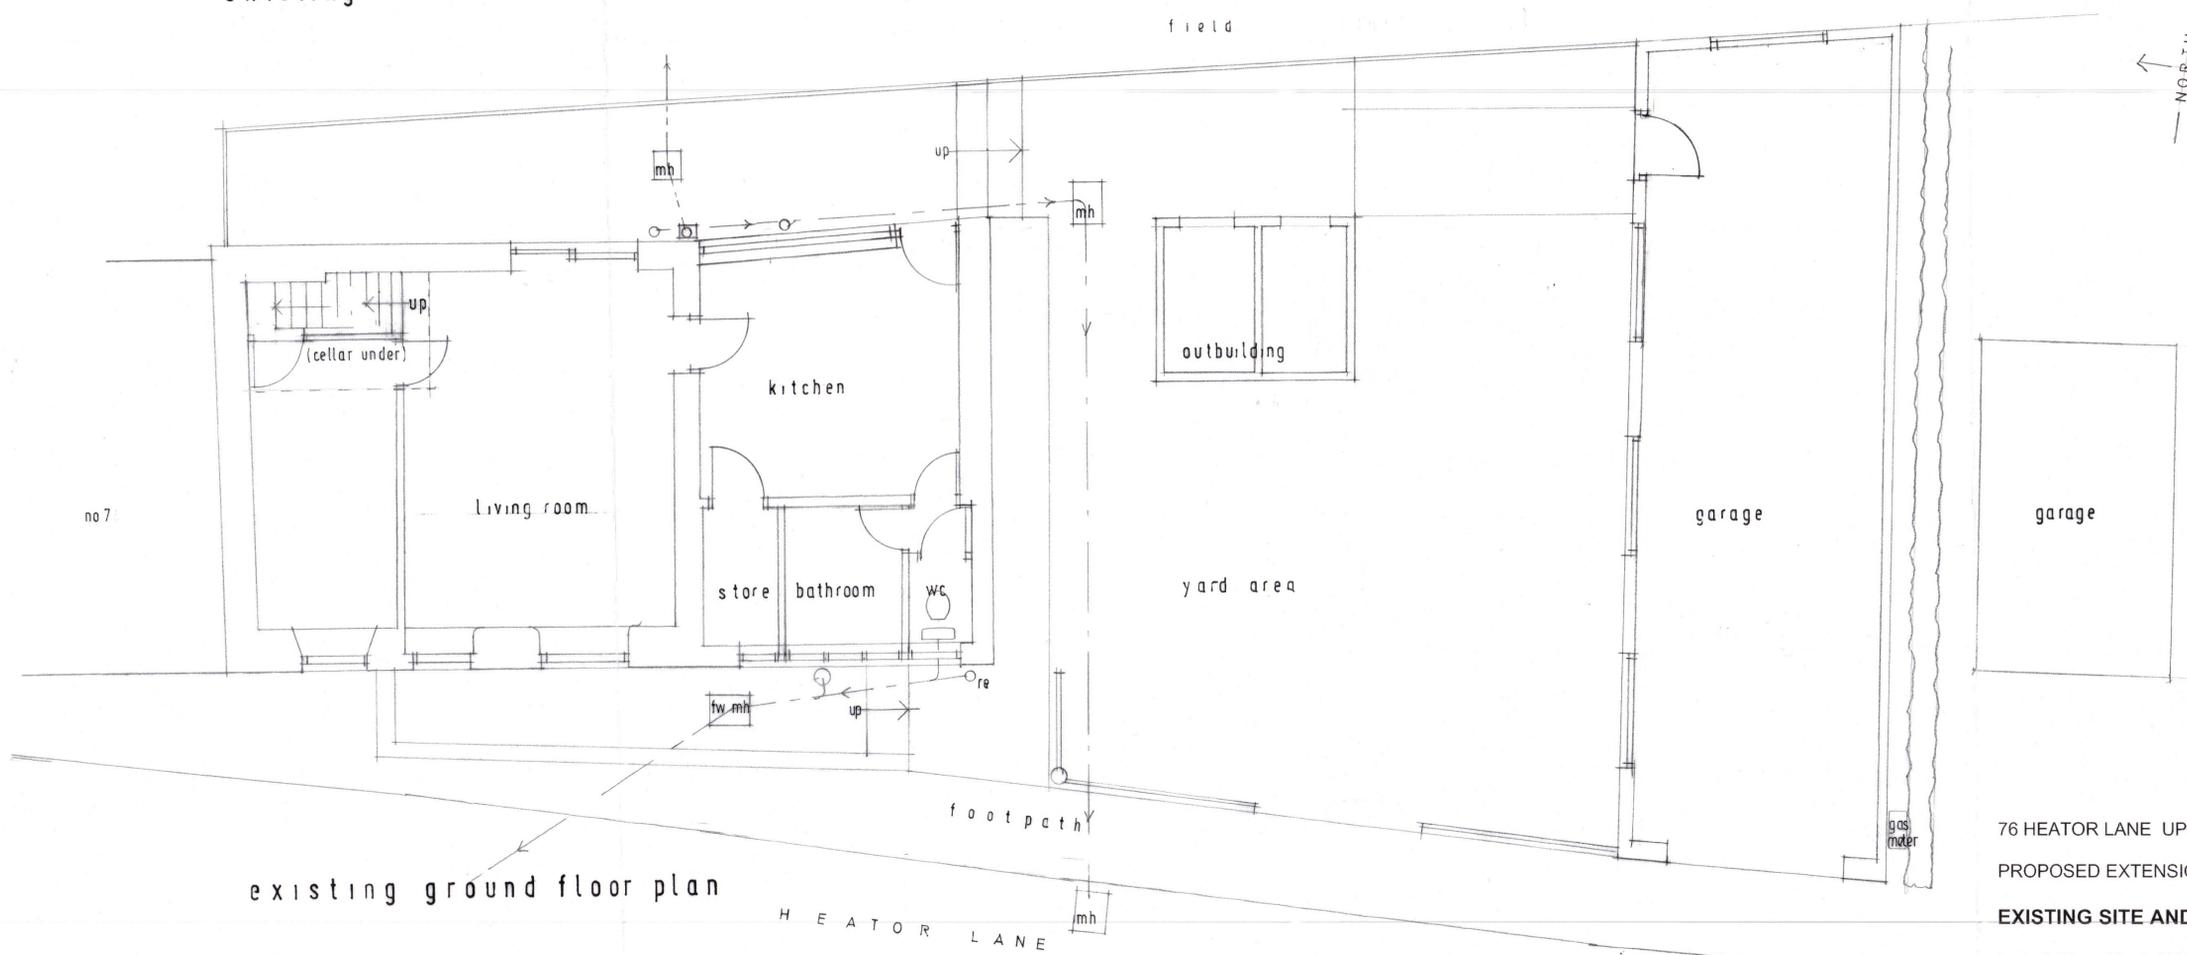

existing ground floor plan

76 HEATOR LANE UPPER CUMBERWORTH HD8 8XJ
 PROPOSED EXTENSION AND REPLACEMENT GARAGE
 EXISTING SITE AND FLOOR PLANS