




south elevation

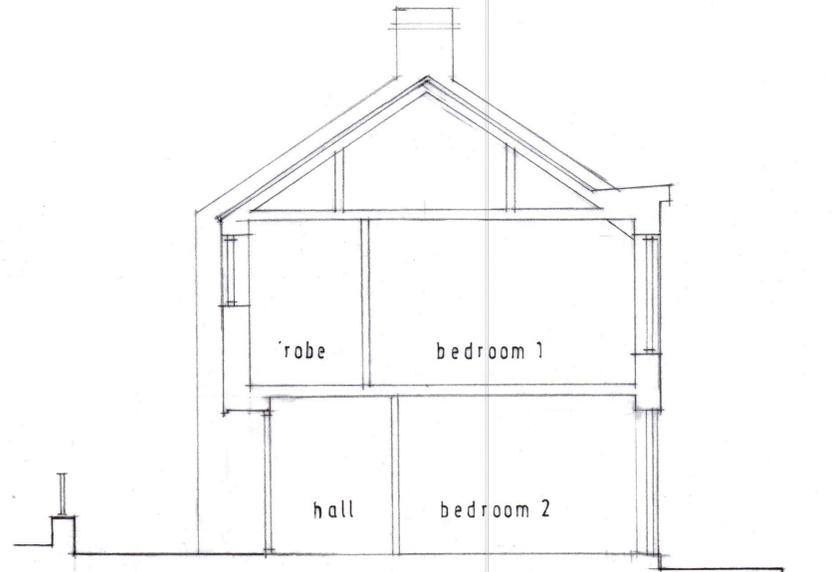


section A-A

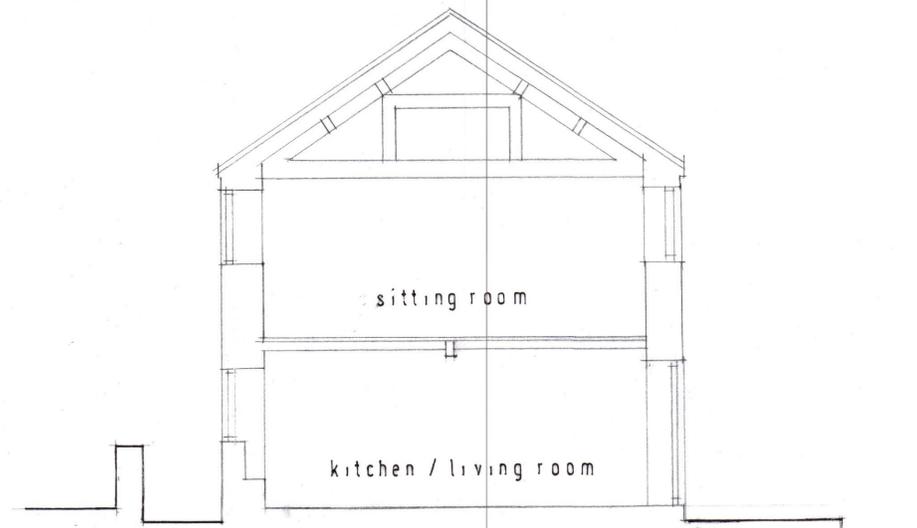


section B-B

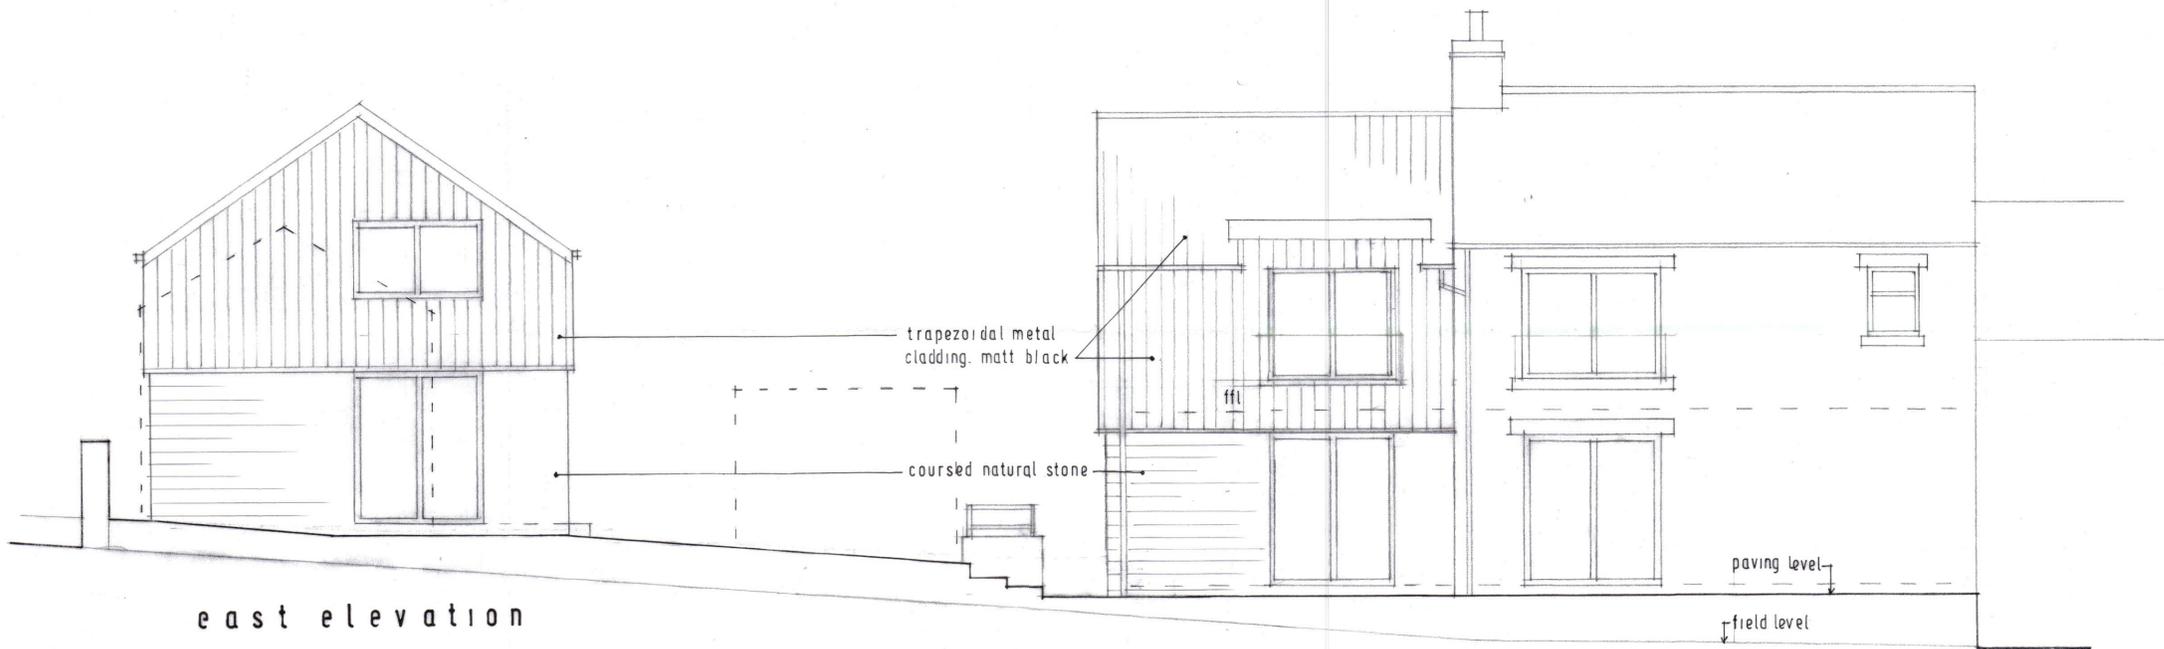

east elevation

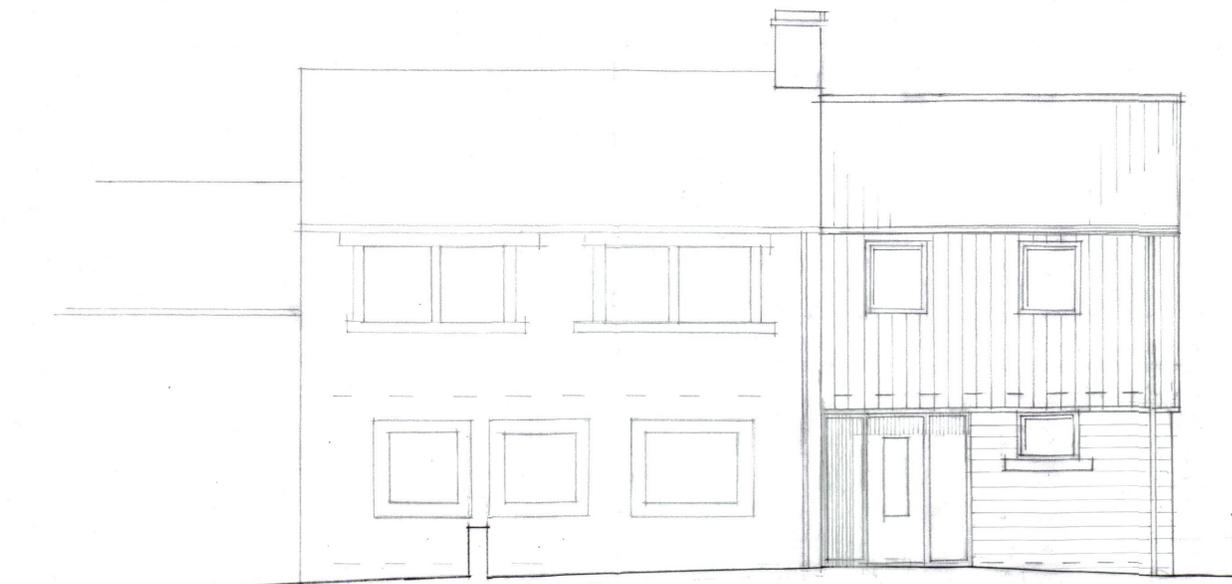

west elevation

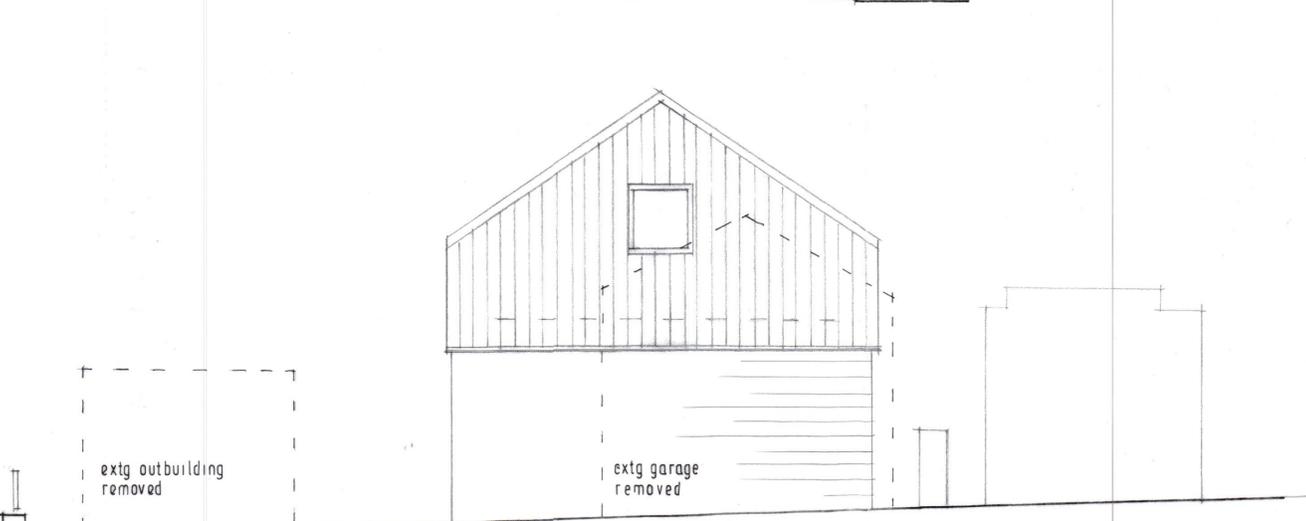

76 HEATOR LANE UPPER CUMBERWORTH HD8 8XJ  
PROPOSED EXTENSION AND REPLACEMENT GARAGE  
PROPOSED ELEVATIONS