


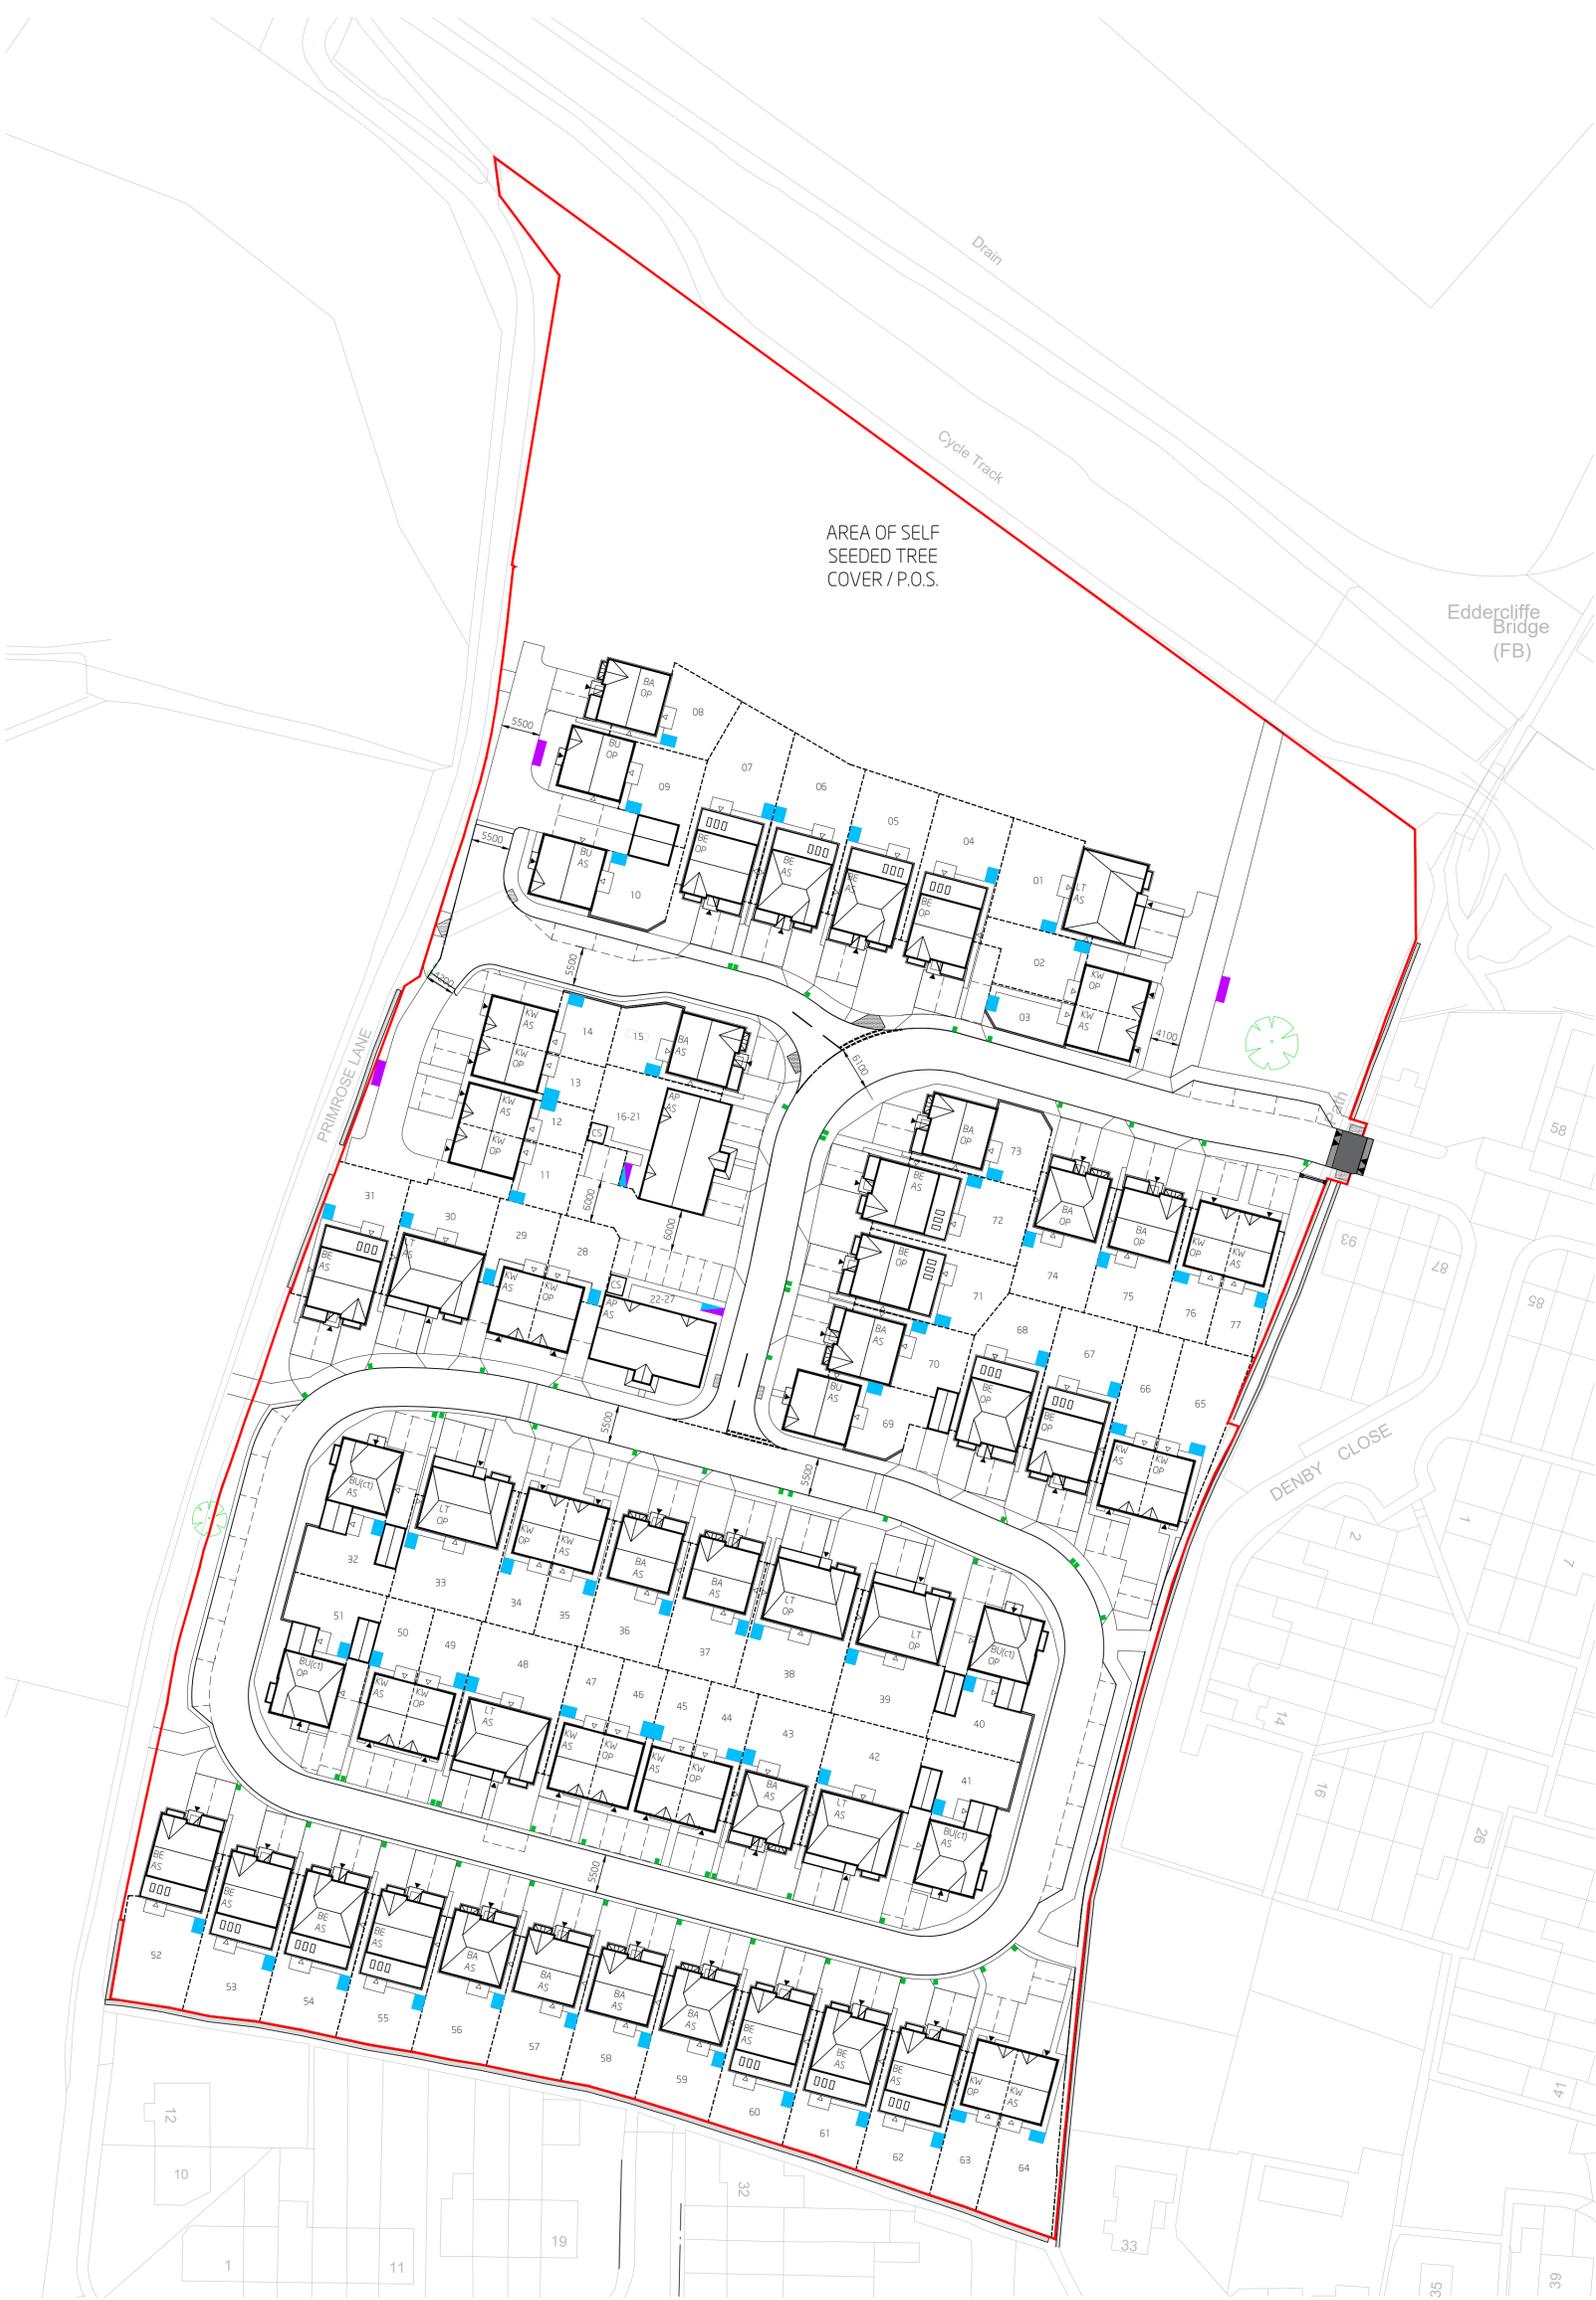

LEGEND:

- FLAGGED REFUSE COLLECTION POINT
- BIN LOCATION
- COMBINED BIN LOCATION AND COLLECTION POINT
- BIN PRESENTATION POINT



H	26/01/24	PG	-	UPDATED IN LINE WITH SITE LAYOUT REVISION DD
G	19/1/23	PG	-	UPDATED IN LINE WITH SITE LAYOUT REVISION BB
F	31/03/23	PG	-	UPDATED IN LINE WITH SITE LAYOUT REVISION V
E	13/03/23	SM	ED	UPDATED IN LINE WITH SITE LAYOUT REVISION T
D	07/03/23	PG	-	UPDATED IN LINE WITH SITE LAYOUT REVISION S
C	24/01/23	PG	-	UPDATED IN LINE WITH SITE LAYOUT REVISION Q
B	25/11/22	PG	-	BIN PRESENTATION POINTS ADDED

PRIMROSE LANE	
REFUSE PLAN	
<p>client: JONES HOMES</p>	<p>niemen architects</p>
<p>date: 09/11/22</p>	<p>scale: 1:500@A1</p>
<p>drawing no: 3416-1-110</p>	<p>checked: ED</p>

PLANNING
 subject to structural review
 subject to accurate measured survey

DO NOT SCALE - ALL DIMENSIONS & LEVELS TO BE CHECKED ON SITE - THIS DRAWING IS COPYRIGHT