


Wienerberger Tabasco Red Multi to be used for the Entrance Feature Walls.

Stretcher coursing 'style' to be used for make up of wall.

490x490 Artstone bathstone Pier caps to be installed

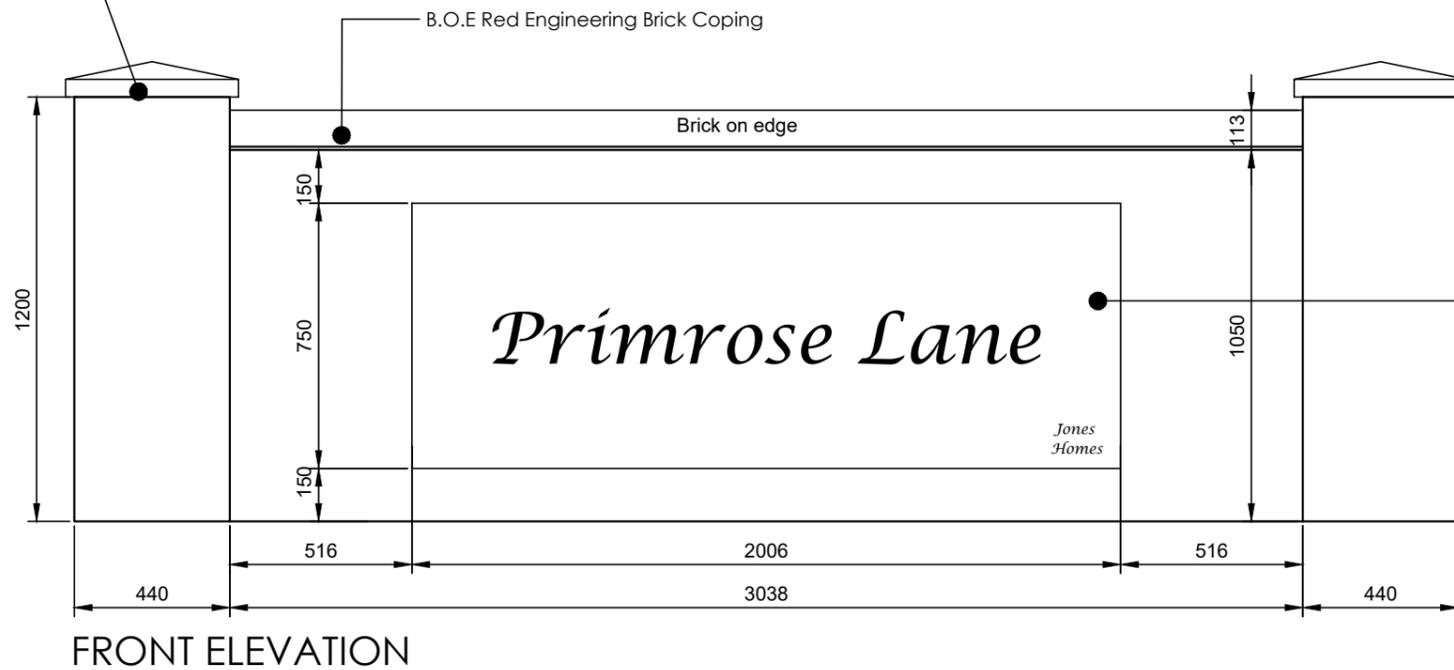

- 75 Block work recessed within Brick.
- Background to be rendered in White.
- 'Stand Off' Gold Lettering

PLANNING

subject to structural review
subject to accurate measured survey

rev	date	initials	initials	content
PRIMROSE LANE				
ENTRANCE FEATURE WALL				
title:		PRIMROSE LANE HIGHTOWN		
client:		JONES HOMES		
client ref:		Niemen Architects Deck 2, The Waterscape 42 Leeds & Bradford Road Kirkstall, Leeds, LS5 3EG T: 0113 239 5400 office@niemen.co.uk		
date:	scale:	drawn:	checked:	
13/12/23	1:20@A3	PG	-	
drawing no:		revision:		
3416-1-132		-		

