
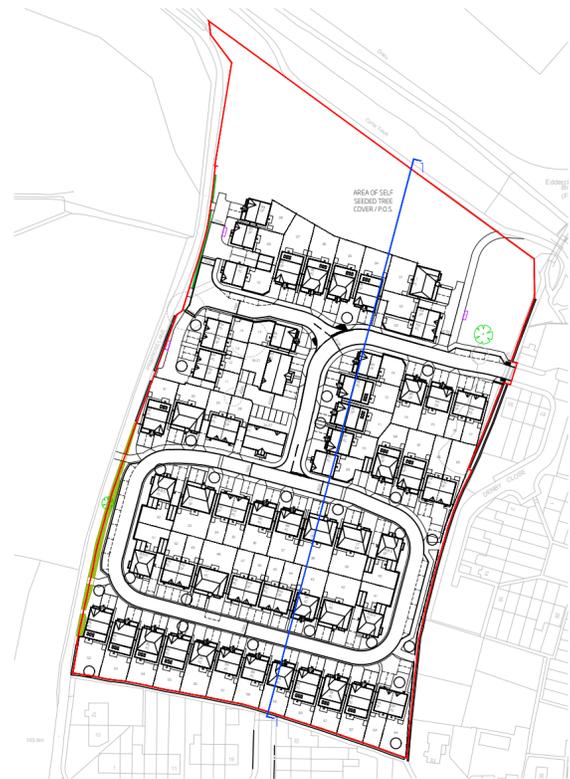


LEGEND:

- EXISTING GROUND LEVEL
- EXTENT OF NATURAL ENVIRONMENT AREA
- FFL FINISHED FLOOR LEVEL

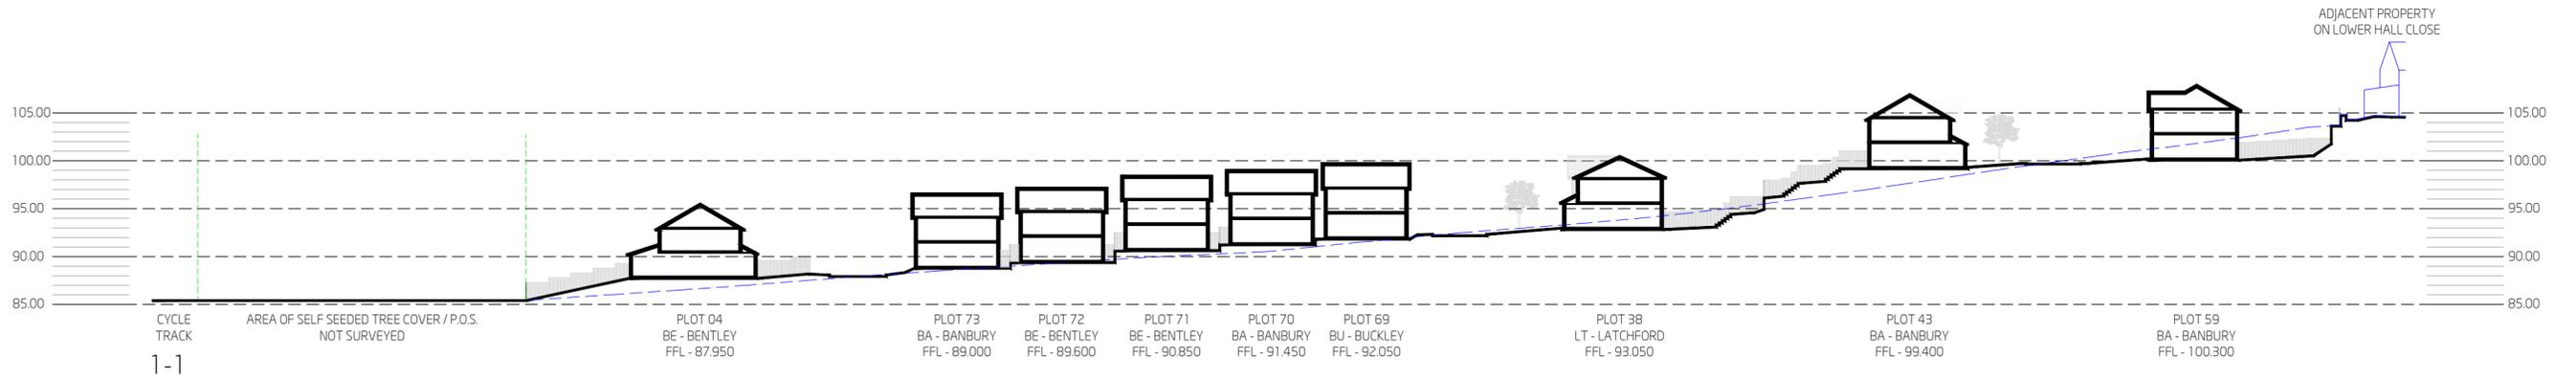

SITE LAYOUT
Scale 1:2000

G	13/12/23	PG	-	UPDATED IN LINE WITH SITE LAYOUT REVISION BB.
F	07/04/23	SM	-	SECTION LINE EXTENDED TO COVER THE FOOTPATH ON SOUTHERN BOUNDARY.
E	03/04/23	PG	-	UPDATED IN LINE WITH SITE LAYOUT REVISION V.
D	13/03/23	SM	ED	UPDATED IN LINE WITH SITE LAYOUT REVISION T.
C	07/03/23	PG	-	UPDATED IN LINE WITH SITE LAYOUT REVISION S.
B	24/01/23	PG	-	UPDATED IN LINE WITH SITE LAYOUT REVISION Q.
A	24/11/22	PG	-	UPDATED IN LINE WITH SITE LAYOUT REVISION O.

rev	date	initials	initials	content
PRIMROSE LANE				
SITE SECTION				
title: PRIMROSE LANE HIGHTOWN		 Niemen Architects Deck 2, The Waterscape 42 Leeds & Bradford Road Kirkstall, Leeds, LS5 3EG T: 0113 239 5400 office@niemen.co.uk		
client: JONES HOMES				
client ref:				
date: 16/11/22	scale: 1:500@A2	drawn: PG	checked: ED	
drawing no: 3416-1-401		revision: G		

PLANNING
 subject to structural review
 subject to accurate measured survey