


- Soft Landscape Key**
- Existing trees / woodland for retention
 - Existing hedgerow to be retained
 - Existing woodland trees / hedgerow to be removed
Due to conflict with the development proposals
 - Proposed trees
Refer to schedule for species and specification
 - Proposed specimen shrubs
Refer to schedule for species and specification
 - Proposed ornamental & native shrub planting
-15 litre stock
 - Proposed ornamental & native shrub planting
-7 litre stock
 - Proposed Rolawn Medallion lawn turf
or equal approved
 - Proposed native scrub mix
Refer to schedule for species and specification
 - Proposed native woodland understorey mix
Refer to schedule for species and specification
 - Proposed native hedgerow mix
Refer to schedule for species and specification
 - Proposed native formal hedge
Refer to schedule for species and specification
To be maintained at 1.2m height
 - Proposed flowering lawn mix to woodland area
Carnival Seeds WFC20 Flowering Lawn Mix
Refer to specification for sowing and maintenance requirements.
 - Proposed wildflower seed mix to woodland area
Emergence Seeds WFC20 Flowering Lawn Mix
Refer to specification for sowing and maintenance requirements.
 - Proposed tree root barrier
To be GreenBlue Urban ReRoot 1000 ribbed root barrier
Installed in accordance with manufacturers recommendations

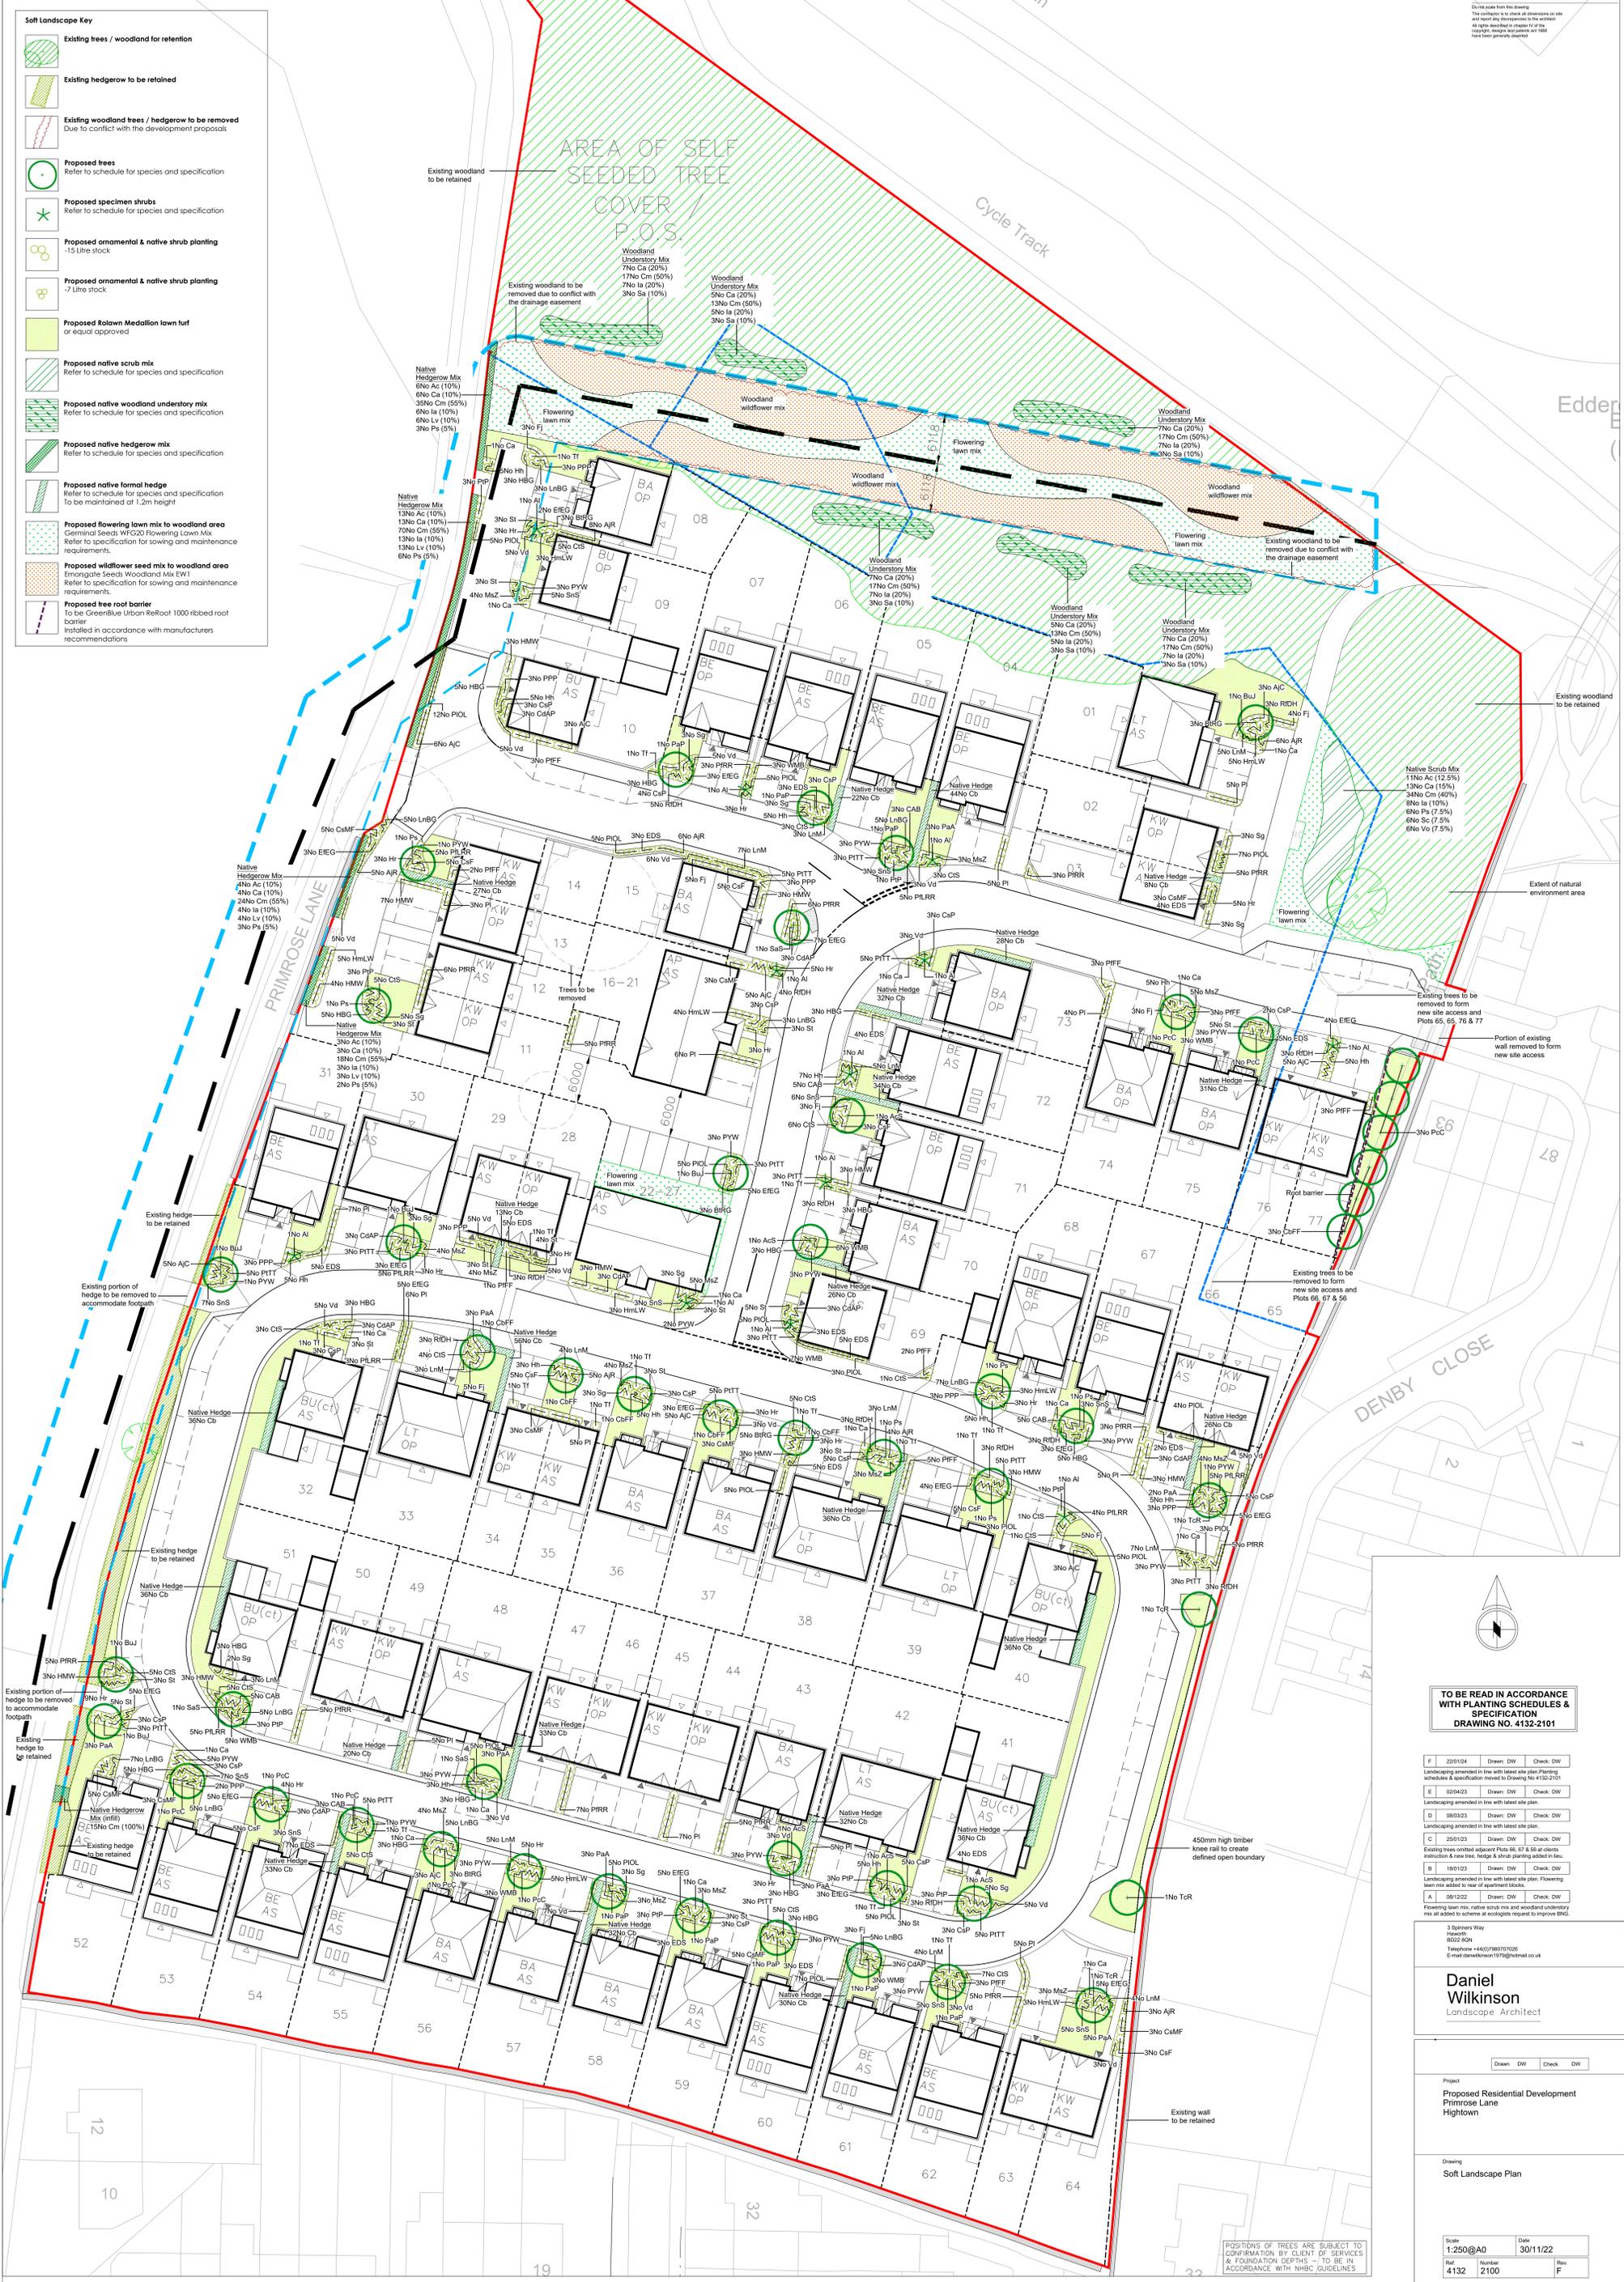

TO BE READ IN ACCORDANCE WITH PLANTING SCHEDULES & SPECIFICATION DRAWING NO. 4132-2101

F	2201204	Drawn	DW	Check	DW
L	020423	Drawn	DW	Check	DW
D	080323	Drawn	DW	Check	DW
C	250123	Drawn	DW	Check	DW
B	190123	Drawn	DW	Check	DW
A	081222	Drawn	DW	Check	DW

3 Spinners Way
Haverhill
BB22 8JN
Telephone +44(0)1807010205
Email daniel@wilkinson1979@hotmail.co.uk

Daniel Wilkinson
Landscape Architect

Project
Proposed Residential Development Primrose Lane Hightown

Drawing
Soft Landscape Plan

Scale	1:250@A0	Date	30/11/22
Ref	4132	Number	2100
		Rev	F

POSITIONS OF TREES ARE SUBJECT TO CONFIRMATION BY CLIENT OF SERVICES & FOUNDATION DEPTHS - TO BE IN ACCORDANCE WITH NHBC GUIDELINES