



Section A-A

Scale 1:100

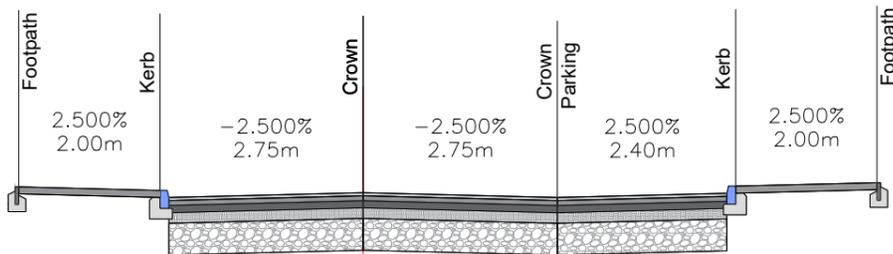


Section B-B

Scale 1:100

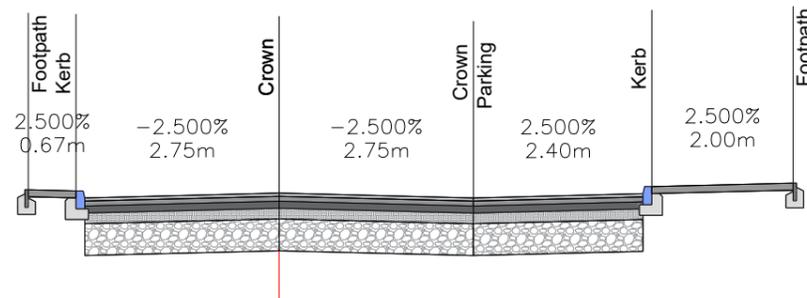



Section C-C

Scale 1:100

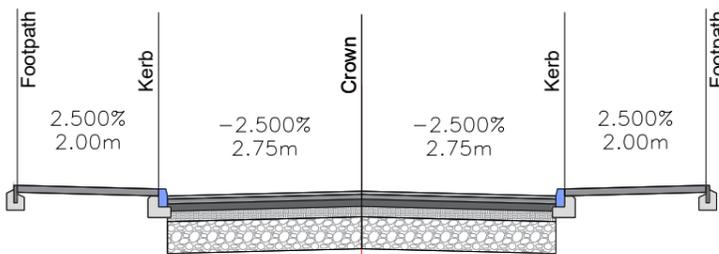

Section D-D (Raised Surface)

Scale 1:100

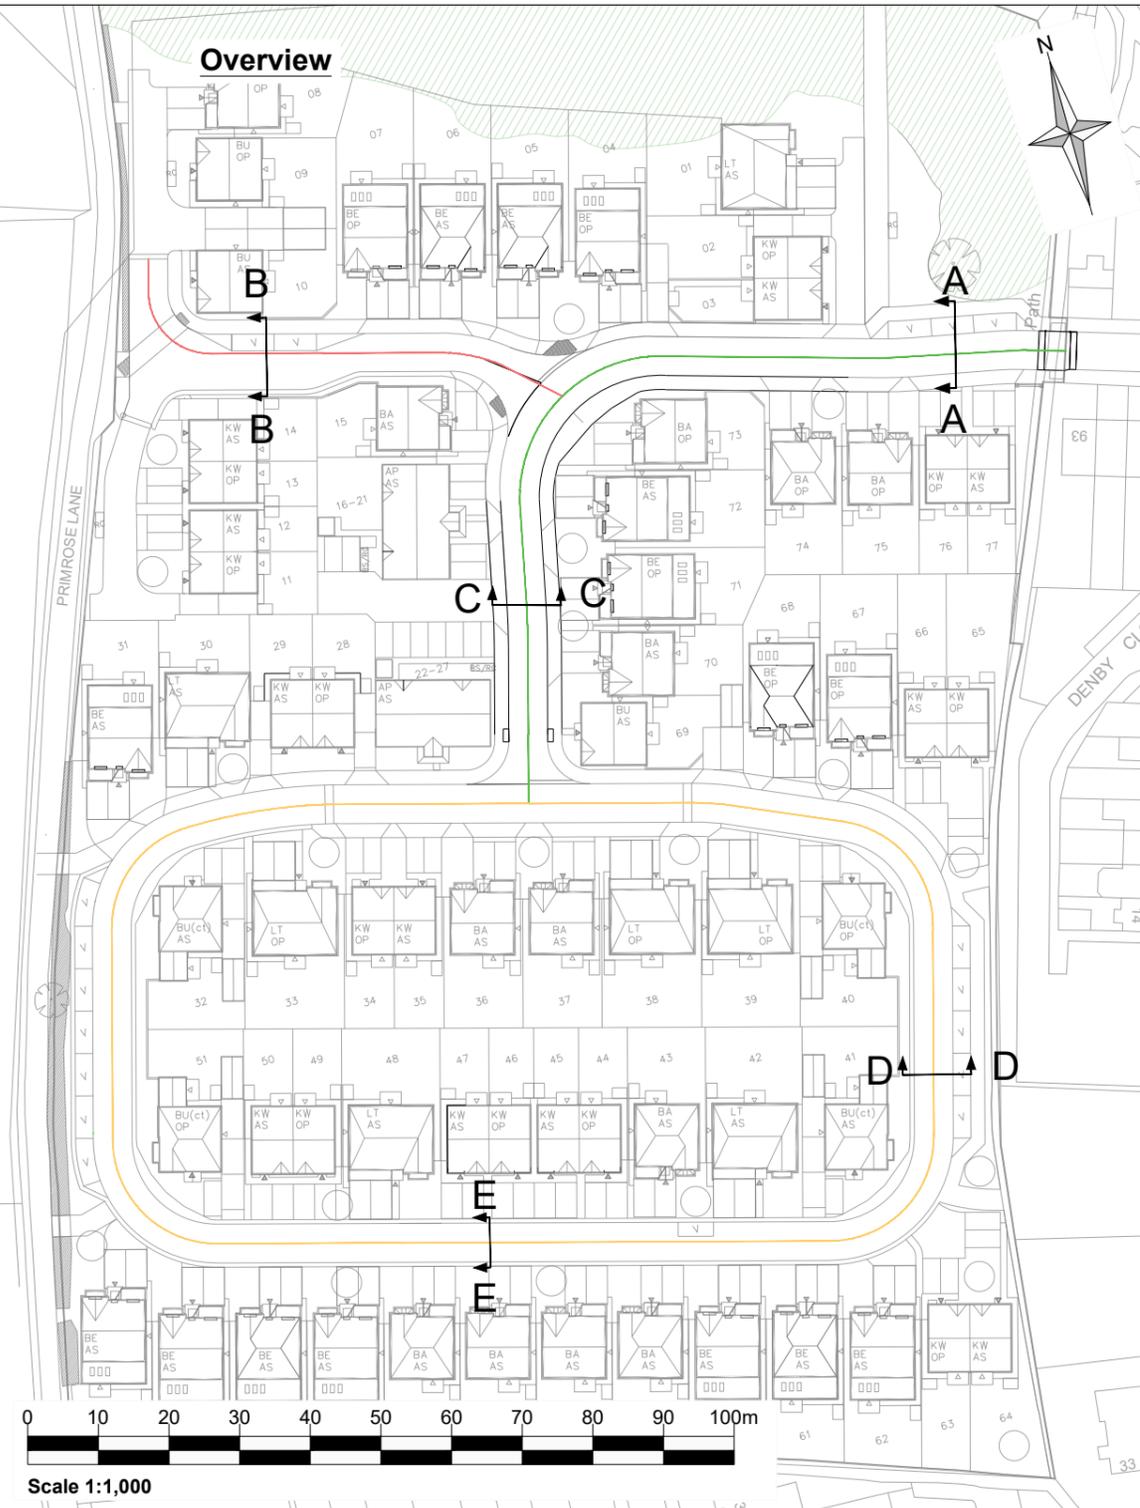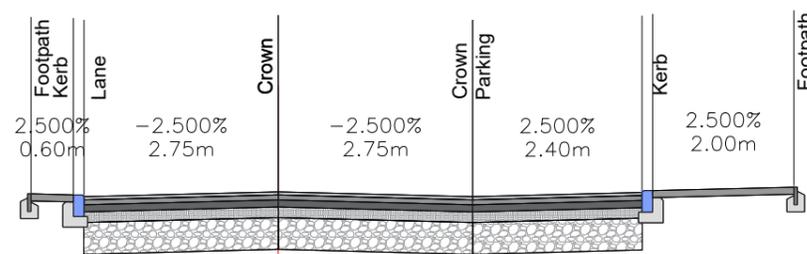

Notes:

- Construction depths in accordance with Kirklees Standard Details drawing HD/SD/07/03C Pavement and Footway Construction for Local Residential and Connector Streets.

Legend:

Rev	Amendments	Date	By	Chk	Auth



www.slrconsulting.com

Drawing Status & Suitability Code
S2 - ISSUE FOR INFORMATION

Client
Jones Homes (Yorkshire) Ltd

Project
Primrose Lane, Liversedge

Drawing Title
3D Vertical Design (Cross Sections)

Scale
As Shown @ A3

SLR Project No.
VN222468


Designed DJR	Drawn DJR	Checked OM	Authorised PT
Date 19.02.24	Date 19.02.24	Date 19.02.24	Date 19.02.24

Drawing Number
VN222468-D102

Rev.

Section E-E (Raised Surface)

Scale 1:100

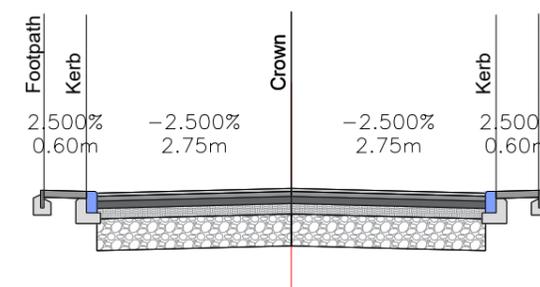

20/02/2024
N:\Vistas Job_Data\2020\VN222468 Primrose Lane, Liversedge Planning Application\CAD\Vector (North) Ltd Drawings\VN222468-D102-3D_XSEC.dwg