


Do not scale from this drawing. The contractor is to check all dimensions on site and report any discrepancies to the architect. All rights reserved in copyright of the drawings. All rights reserved in copyright of the drawings. All rights reserved in copyright of the drawings.

**Soft Landscape Key**

- Existing trees / woodland for retention
- Existing hedgerow to be retained
- Existing woodland trees / hedgerow to be removed  
Due to conflict with the development proposals
- Proposed trees  
Refer to schedule for species and specification
- Proposed specimen shrubs  
Refer to schedule for species and specification
- Proposed ornamental & native shrub planting  
-15 litre stock
- Proposed ornamental & native shrub planting  
-7 litre stock
- Proposed Rolawn Medallion lawn turf  
or equal approved
- Proposed native scrub mix  
Refer to schedule for species and specification
- Proposed native woodland understorey mix  
Refer to schedule for species and specification
- Proposed native hedgerow mix  
Refer to schedule for species and specification
- Proposed native formal hedge  
Refer to schedule for species and specification  
To be maintained at 1.2m height
- Proposed flowering lawn mix to woodland area  
Germinal Seeds WFG20 Flowering Lawn Mix  
Refer to specification for sowing and maintenance requirements.
- Proposed wildflower seed mix to woodland area  
Emergents Seeds Woodland Mix EW1  
Refer to specification for sowing and maintenance requirements.
- Proposed tree root barrier  
To be GreenBlue Urban ReRoof 1000 ribbed root barrier  
Installed in accordance with manufacturers recommendations

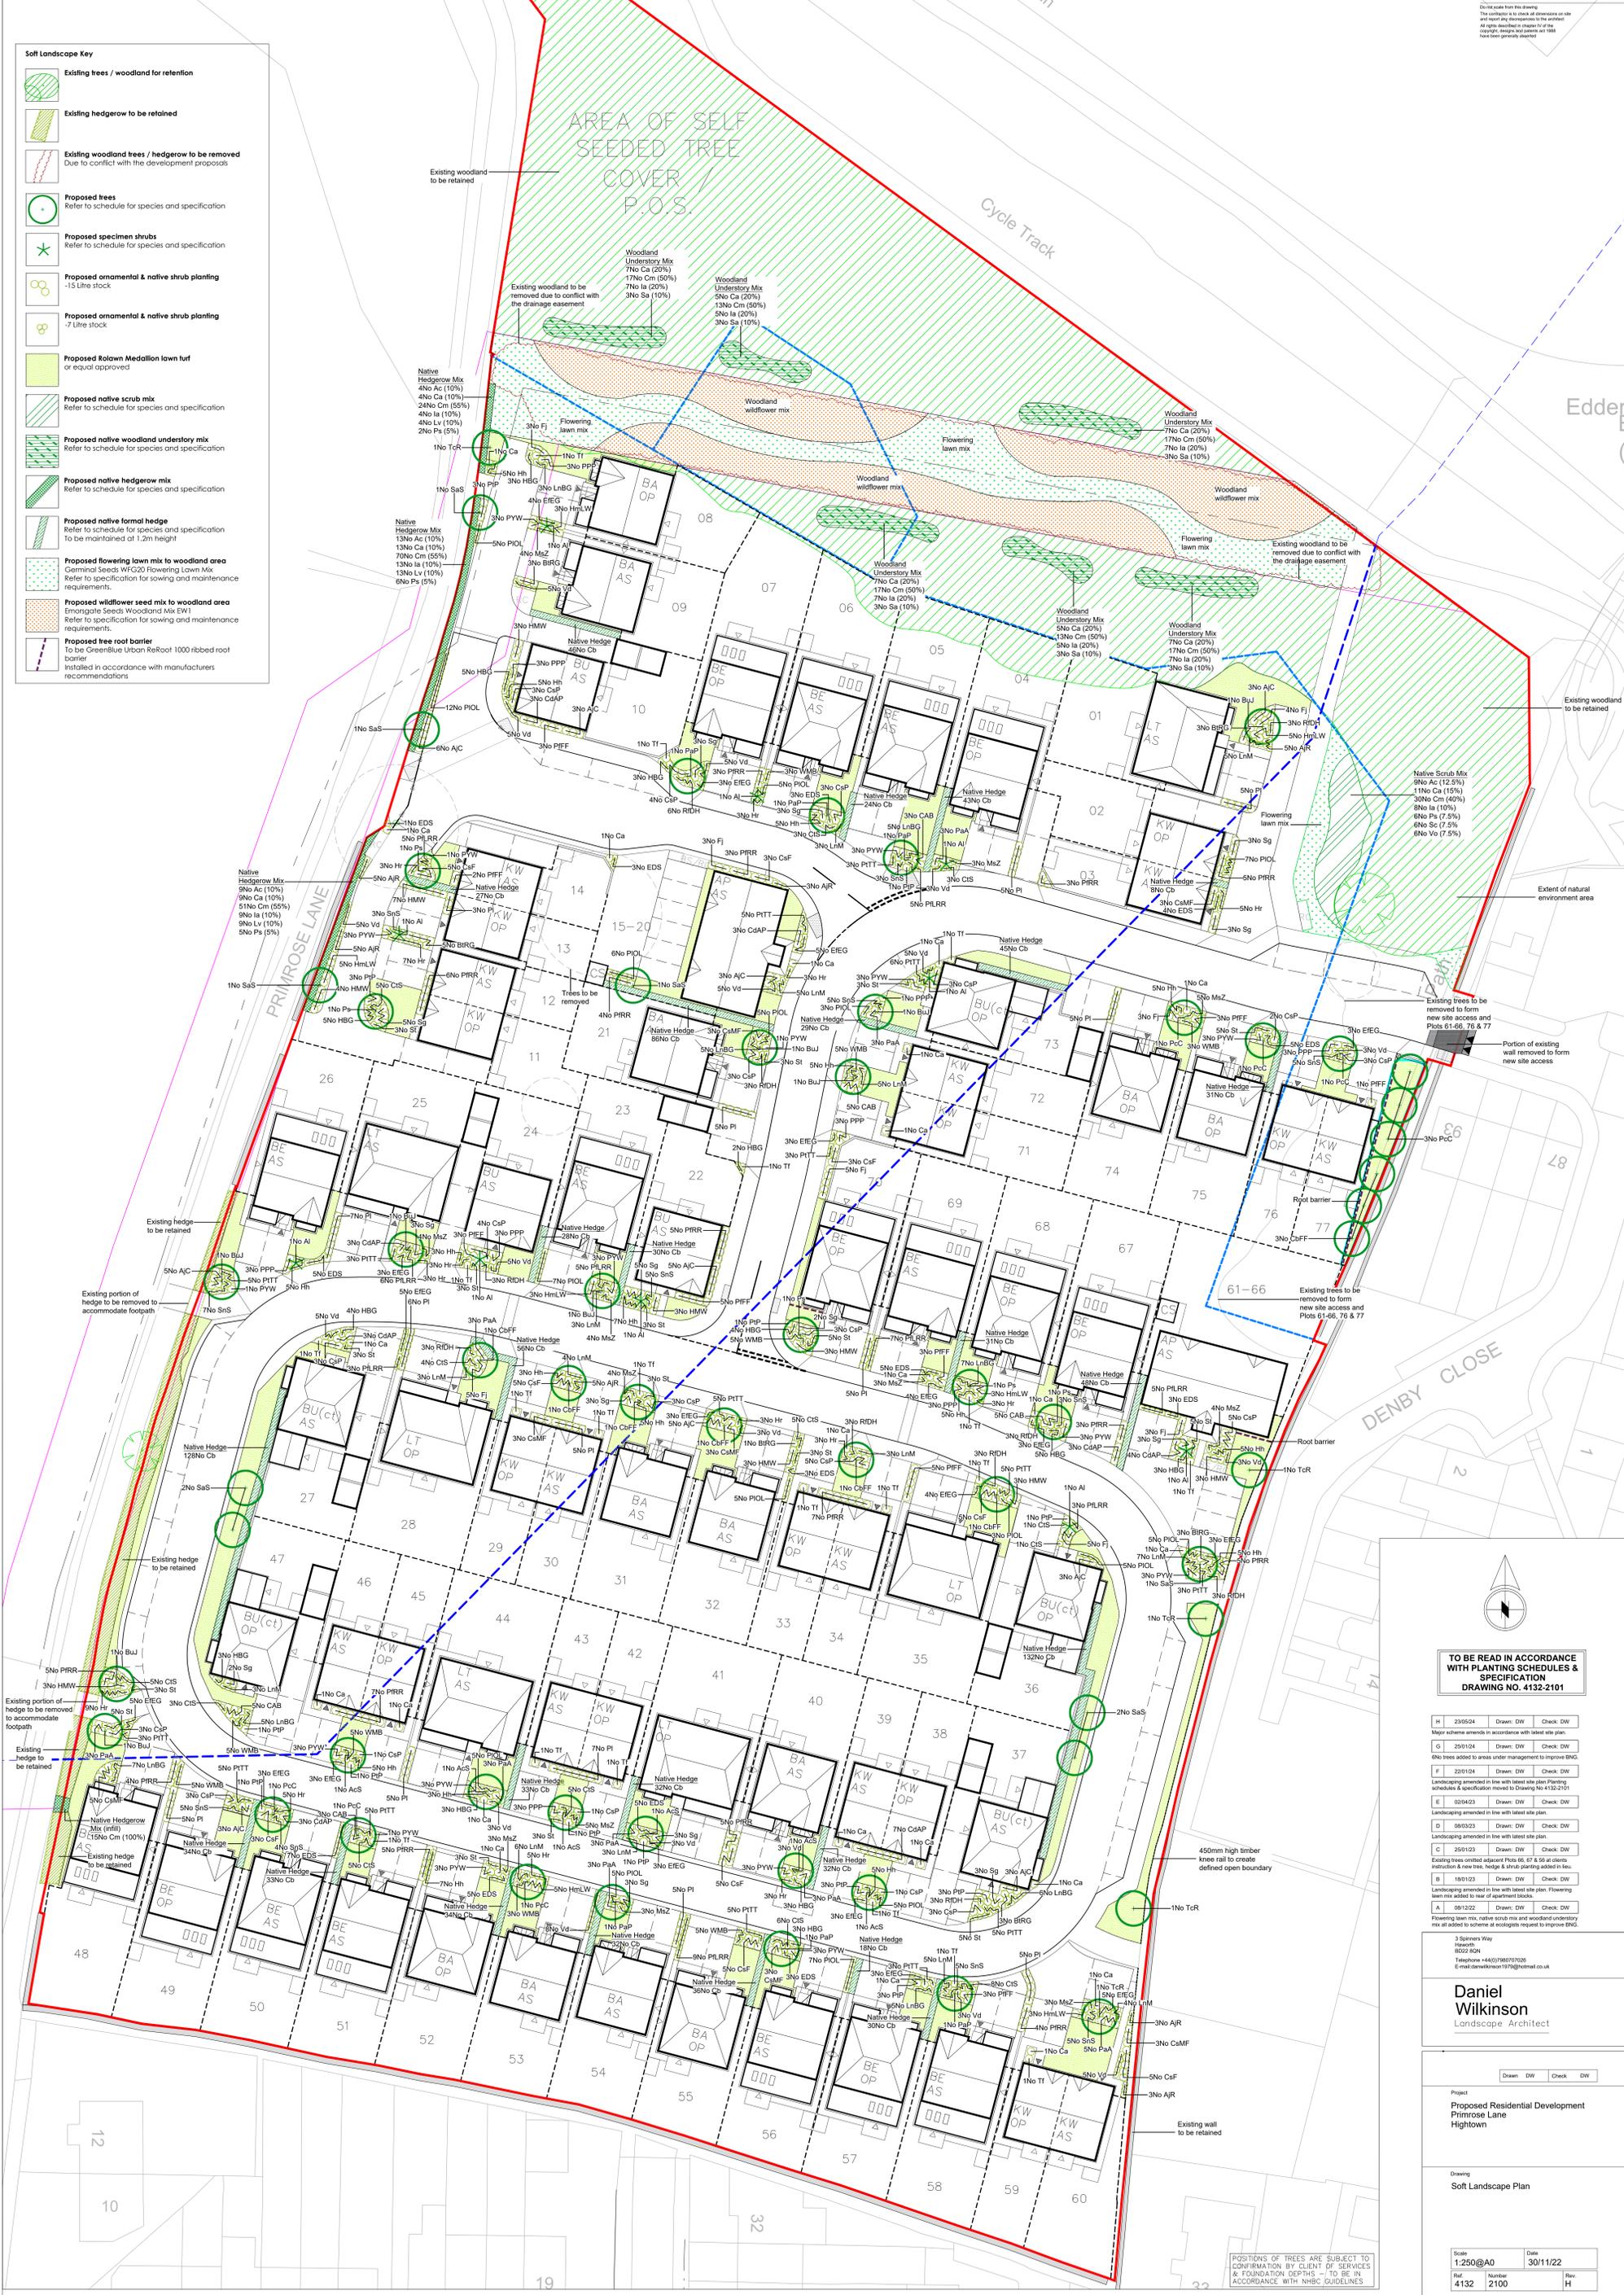

**TO BE READ IN ACCORDANCE WITH PLANTING SCHEDULES & SPECIFICATION DRAWING NO. 4132-2101**

|   |          |       |    |       |    |
|---|----------|-------|----|-------|----|
| H | 23/05/24 | Drawn | DW | Check | DW |
| M | 25/01/24 | Drawn | DW | Check | DW |
| S | 23/01/24 | Drawn | DW | Check | DW |
| F | 23/01/24 | Drawn | DW | Check | DW |
| E | 02/04/23 | Drawn | DW | Check | DW |
| D | 08/03/23 | Drawn | DW | Check | DW |
| C | 25/01/23 | Drawn | DW | Check | DW |
| B | 19/01/23 | Drawn | DW | Check | DW |
| A | 08/12/22 | Drawn | DW | Check | DW |

3 Spinners Way  
Horsforth  
Leeds LS22 8JN  
Telephone +44(0)1907010200  
Email danwilkinson19@outlook.co.uk

**Daniel Wilkinson**  
Landscape Architect

Project  
**Proposed Residential Development Primrose Lane Hightown**

Drawing  
**Soft Landscape Plan**

|       |          |        |          |     |   |
|-------|----------|--------|----------|-----|---|
| Scale | 1:250@A0 | Date   | 30/11/22 |     |   |
| Ref   | 4132     | Number | 2100     | Rev | H |

POSITIONS OF TREES ARE SUBJECT TO CONFIRMATION BY CLIENT OF SERVICES & FOUNDATION DEPTHS - TO BE IN ACCORDANCE WITH NHBC GUIDELINES