



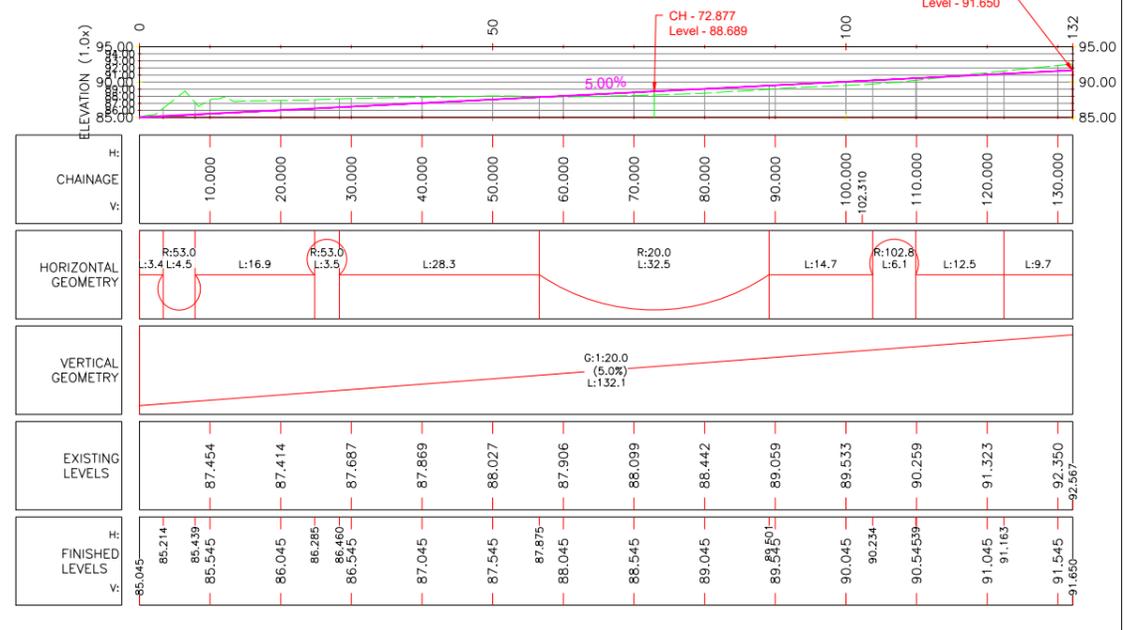


LONG SECTION: MS001 Alignment
SCALE: H:500, V:500
DATUM: 85.00

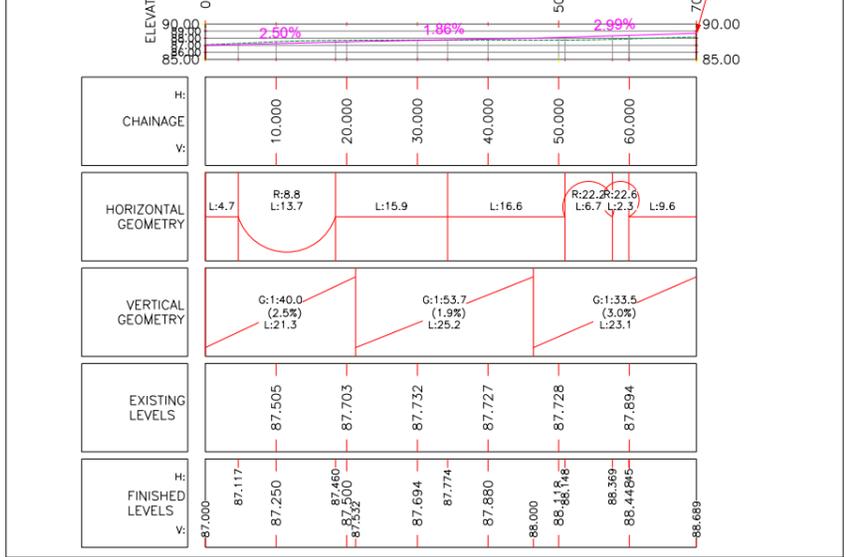

LONG SECTION: MS002 Alignment
SCALE: H:500, V:500
DATUM: 85.00



LONG SECTION: MS003 Alignment
SCALE: H:500, V:500
DATUM: 90.00

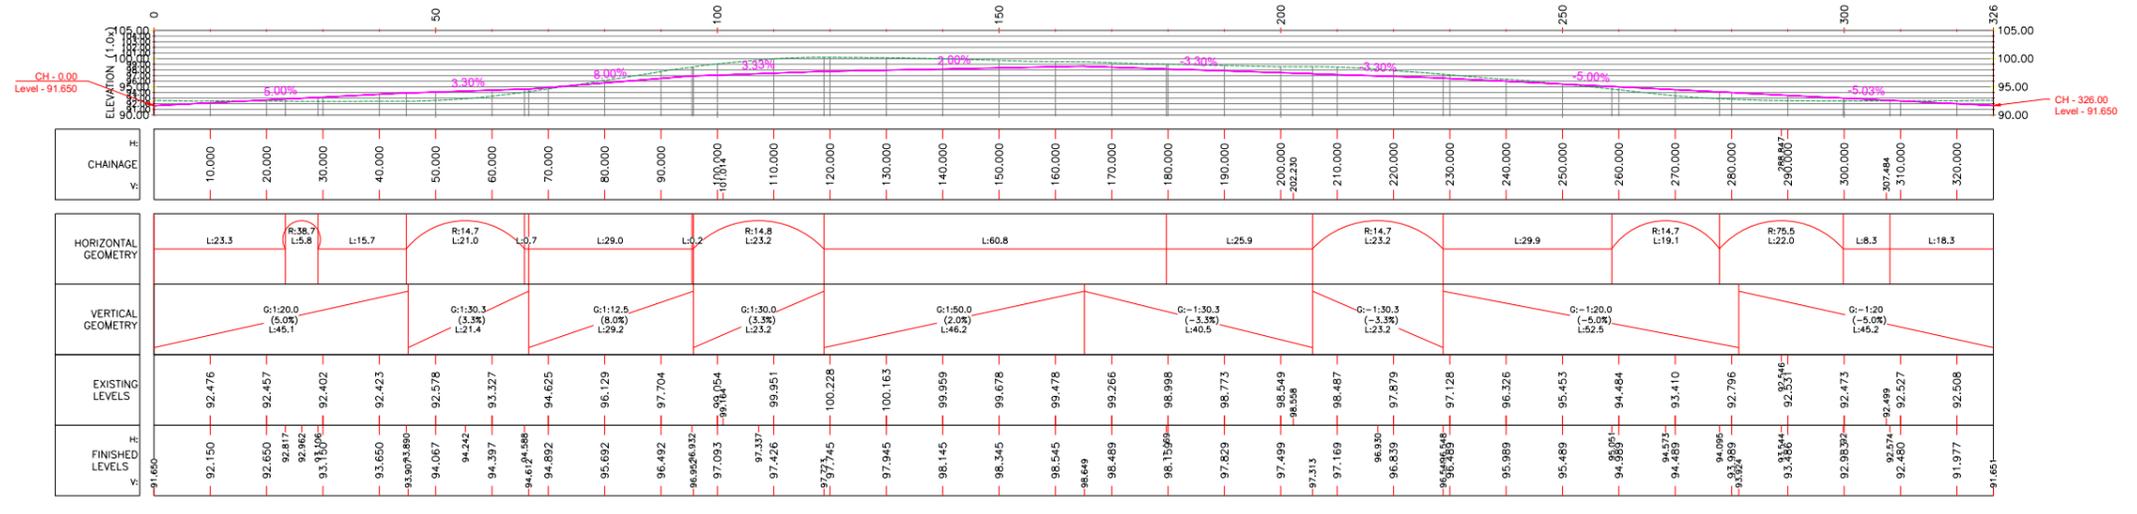

Notes:
1. 3D Vertical Design in accordance with 3D topographical survey extracted from drawing 47685-ECE-XX-XX-DR-C-0003-P01 dated September 2023

Legend:

A	Revised Vertical Alignment	01.05.24	DJR	PT	PT
Rev	Amendments	Date	By	Chk	Auth



www.slrconsulting.com

Drawing Status & Suitability Code
S2 - ISSUE FOR INFORMATION

Client
Jones Homes (Yorkshire) Ltd

Project
Primrose Lane, Liversedge

Drawing Title
3D Vertical Design (Centreline Longsection)
MS001, MS002, M003 LSEC

Scale: 1:1000 @ A3
SLR Project No. VN222468

Designed DJR	Drawn DJR	Checked OM	Authorised PT
-----------------	--------------	---------------	------------------

Date 13/02/24	Date 13/02/24	Date 13/02/24	Date 13/02/24
------------------	------------------	------------------	------------------

Drawing Number: VN222468-D101
Rev. A