


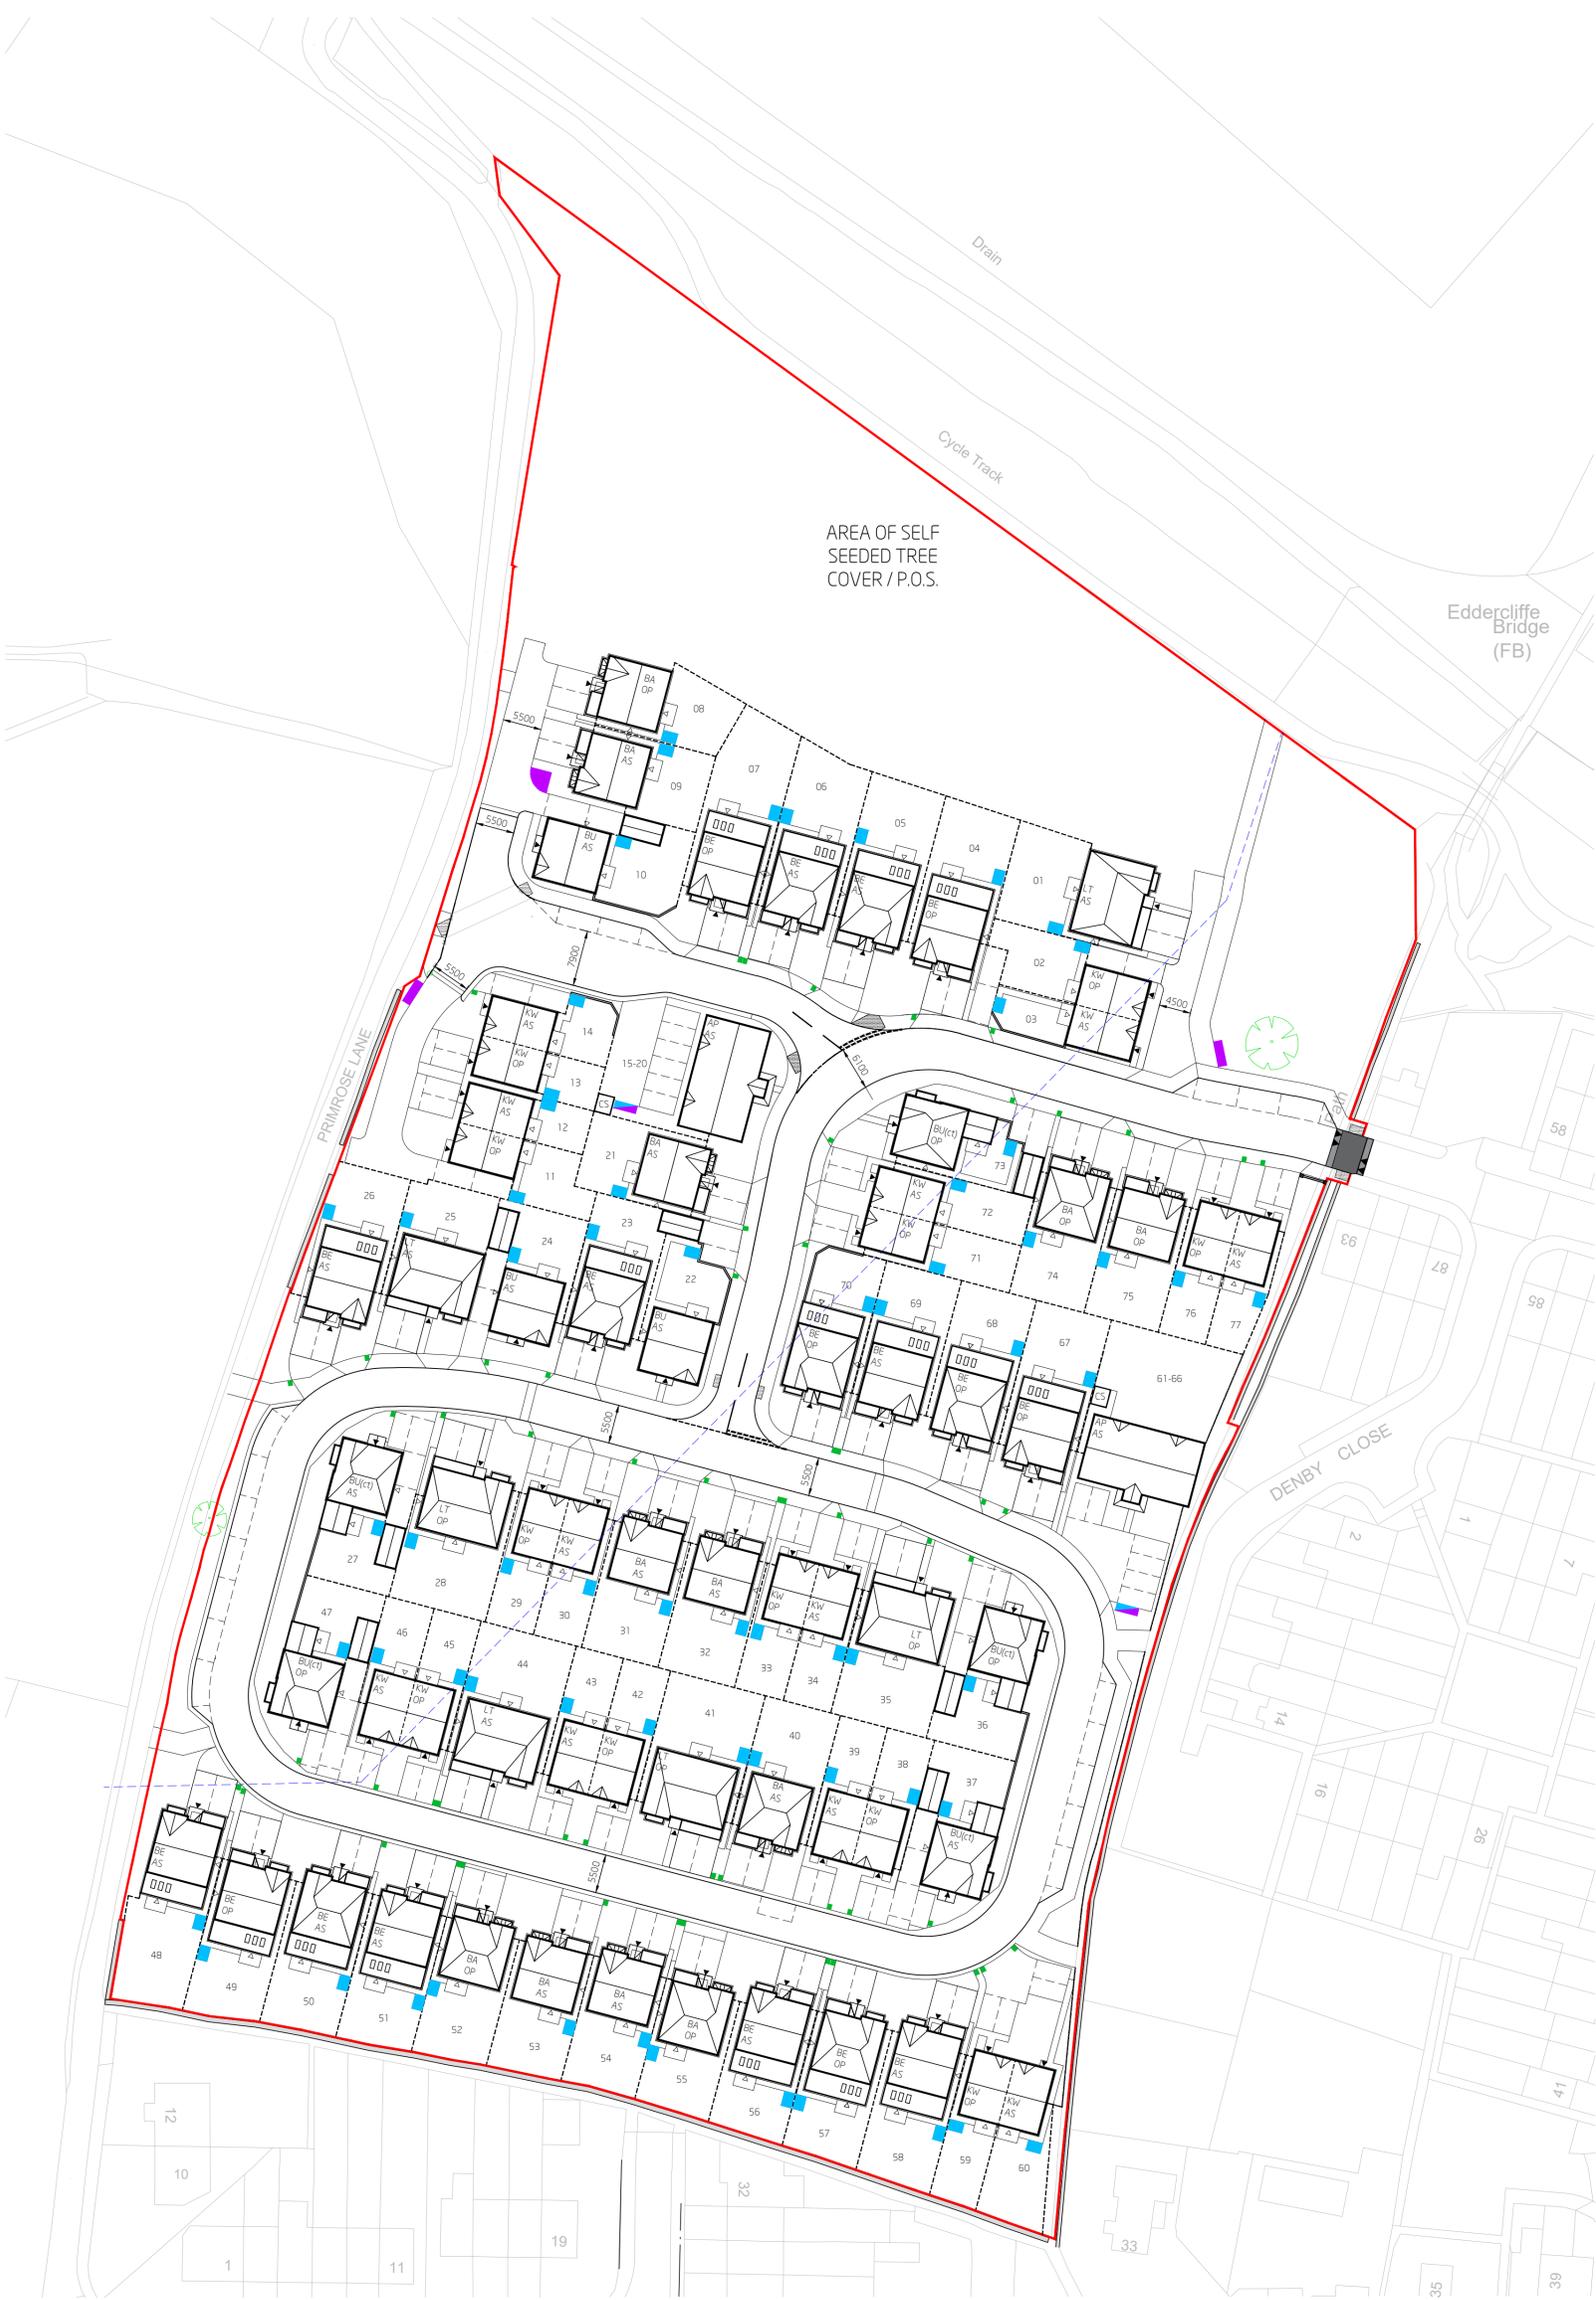

LEGEND:

- FLAGGED REFUSE COLLECTION POINT
- BIN LOCATION
- COMBINED BIN LOCATION AND COLLECTION POINT
- BIN PRESENTATION POINT



J	06/06/24	PG	-	UPDATED IN LINE WITH SITE LAYOUT REVISION KK
I	05/06/24	PG	-	UPDATED IN LINE WITH SITE LAYOUT REVISION JJ
H	26/01/24	PG	-	UPDATED IN LINE WITH SITE LAYOUT REVISION DD
G	13/11/23	PG	-	UPDATED IN LINE WITH SITE LAYOUT REVISION BB
F	31/03/23	PG	-	UPDATED IN LINE WITH SITE LAYOUT REVISION V
E	13/03/23	SM	ED	UPDATED IN LINE WITH SITE LAYOUT REVISION T
D	07/03/23	PG	-	UPDATED IN LINE WITH SITE LAYOUT REVISION S

PRIMROSE LANE REFUSE PLAN			
title: PRIMROSE LANE HIGHTOWN		client: JONES HOMES	
client ref:		Niemen Architects Deck 2, The Waterscope Firwood, Leeds LS5 3EG T: 0113 239 5400 office@niemen.co.uk	
date: 09/11/22	scale: 1:500@A1	drawn: PG	checked: ED
drawing no: 3416-1-110	revision: J		

PLANNING

subject to structural review
subject to accurate measured survey

DO NOT SCALE - ALL DIMENSIONS & LEVELS TO BE CHECKED ON SITE - THIS DRAWING IS COPYRIGHT