
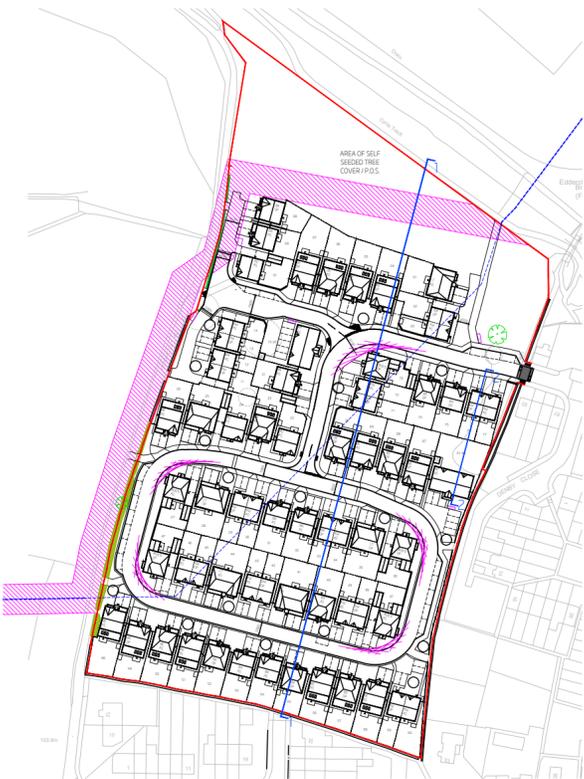
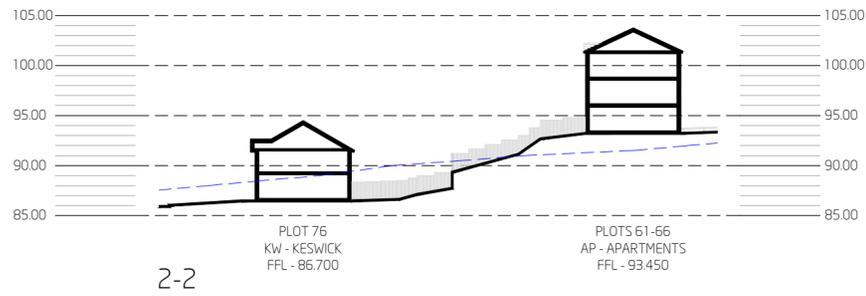


LEGEND:

- EXISTING GROUND LEVEL
- EXTENT OF NATURAL ENVIRONMENT AREA
- FFL FINISHED FLOOR LEVEL

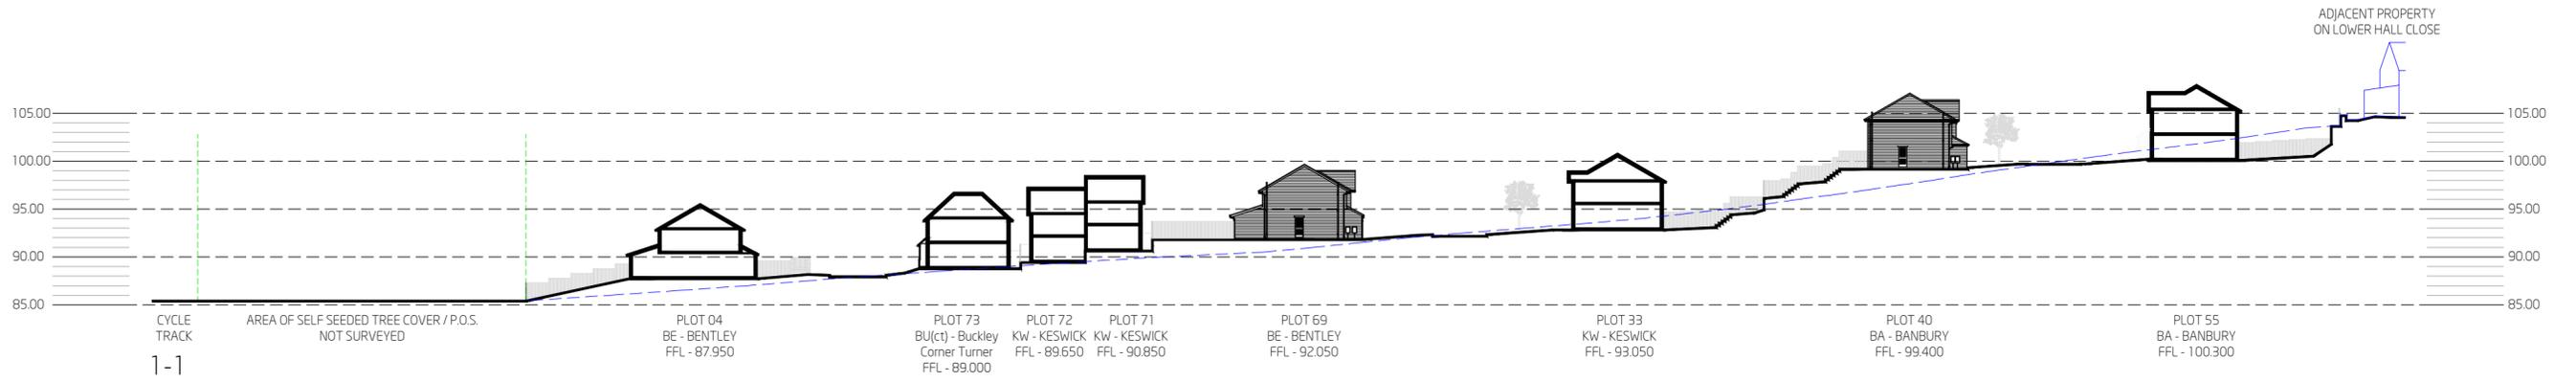

SITE LAYOUT
Scale 1:2000

H	14/05/24	PG	-	SECTION '1-1' UPDATED IN LINE WITH SITE LAYOUT REVISION II. SECTION '2-2' ADDED.
G	13/12/23	PG	-	UPDATED IN LINE WITH SITE LAYOUT REVISION BB.
F	07/04/23	SM	-	SECTION LINE EXTENDED TO COVER THE FOOTPATH ON SOUTHERN BOUNDARY.
E	03/04/23	PG	-	UPDATED IN LINE WITH SITE LAYOUT REVISION V.
D	13/03/23	SM	ED	UPDATED IN LINE WITH SITE LAYOUT REVISION T.
C	07/03/23	PG	-	UPDATED IN LINE WITH SITE LAYOUT REVISION S.

rev	date	initials	initials	content
-----	------	----------	----------	---------

PRIMROSE LANE

SITE SECTION

Title: PRIMROSE LANE HIGHTOWN		 niemen architects	
client: JONES HOMES			
client ref:		Niemen Architects Deck 2, The Waterscape 42 Leeds & Bradford Road Kirkstall, Leeds, LS5 3EG T: 0113 239 5400 office@niemen.co.uk	
date: 16/11/22	scale: 1:500@A2	drawn: PG	checked: ED
drawing no: 3416-1-401		revision: H	

PLANNING
 subject to structural review
 subject to accurate measured survey