




LEGEND:

- FLAGGED REFUSE COLLECTION POINT
- BIN LOCATION
- COMBINED BIN LOCATION AND COLLECTION POINT
- BIN PRESENTATION POINT

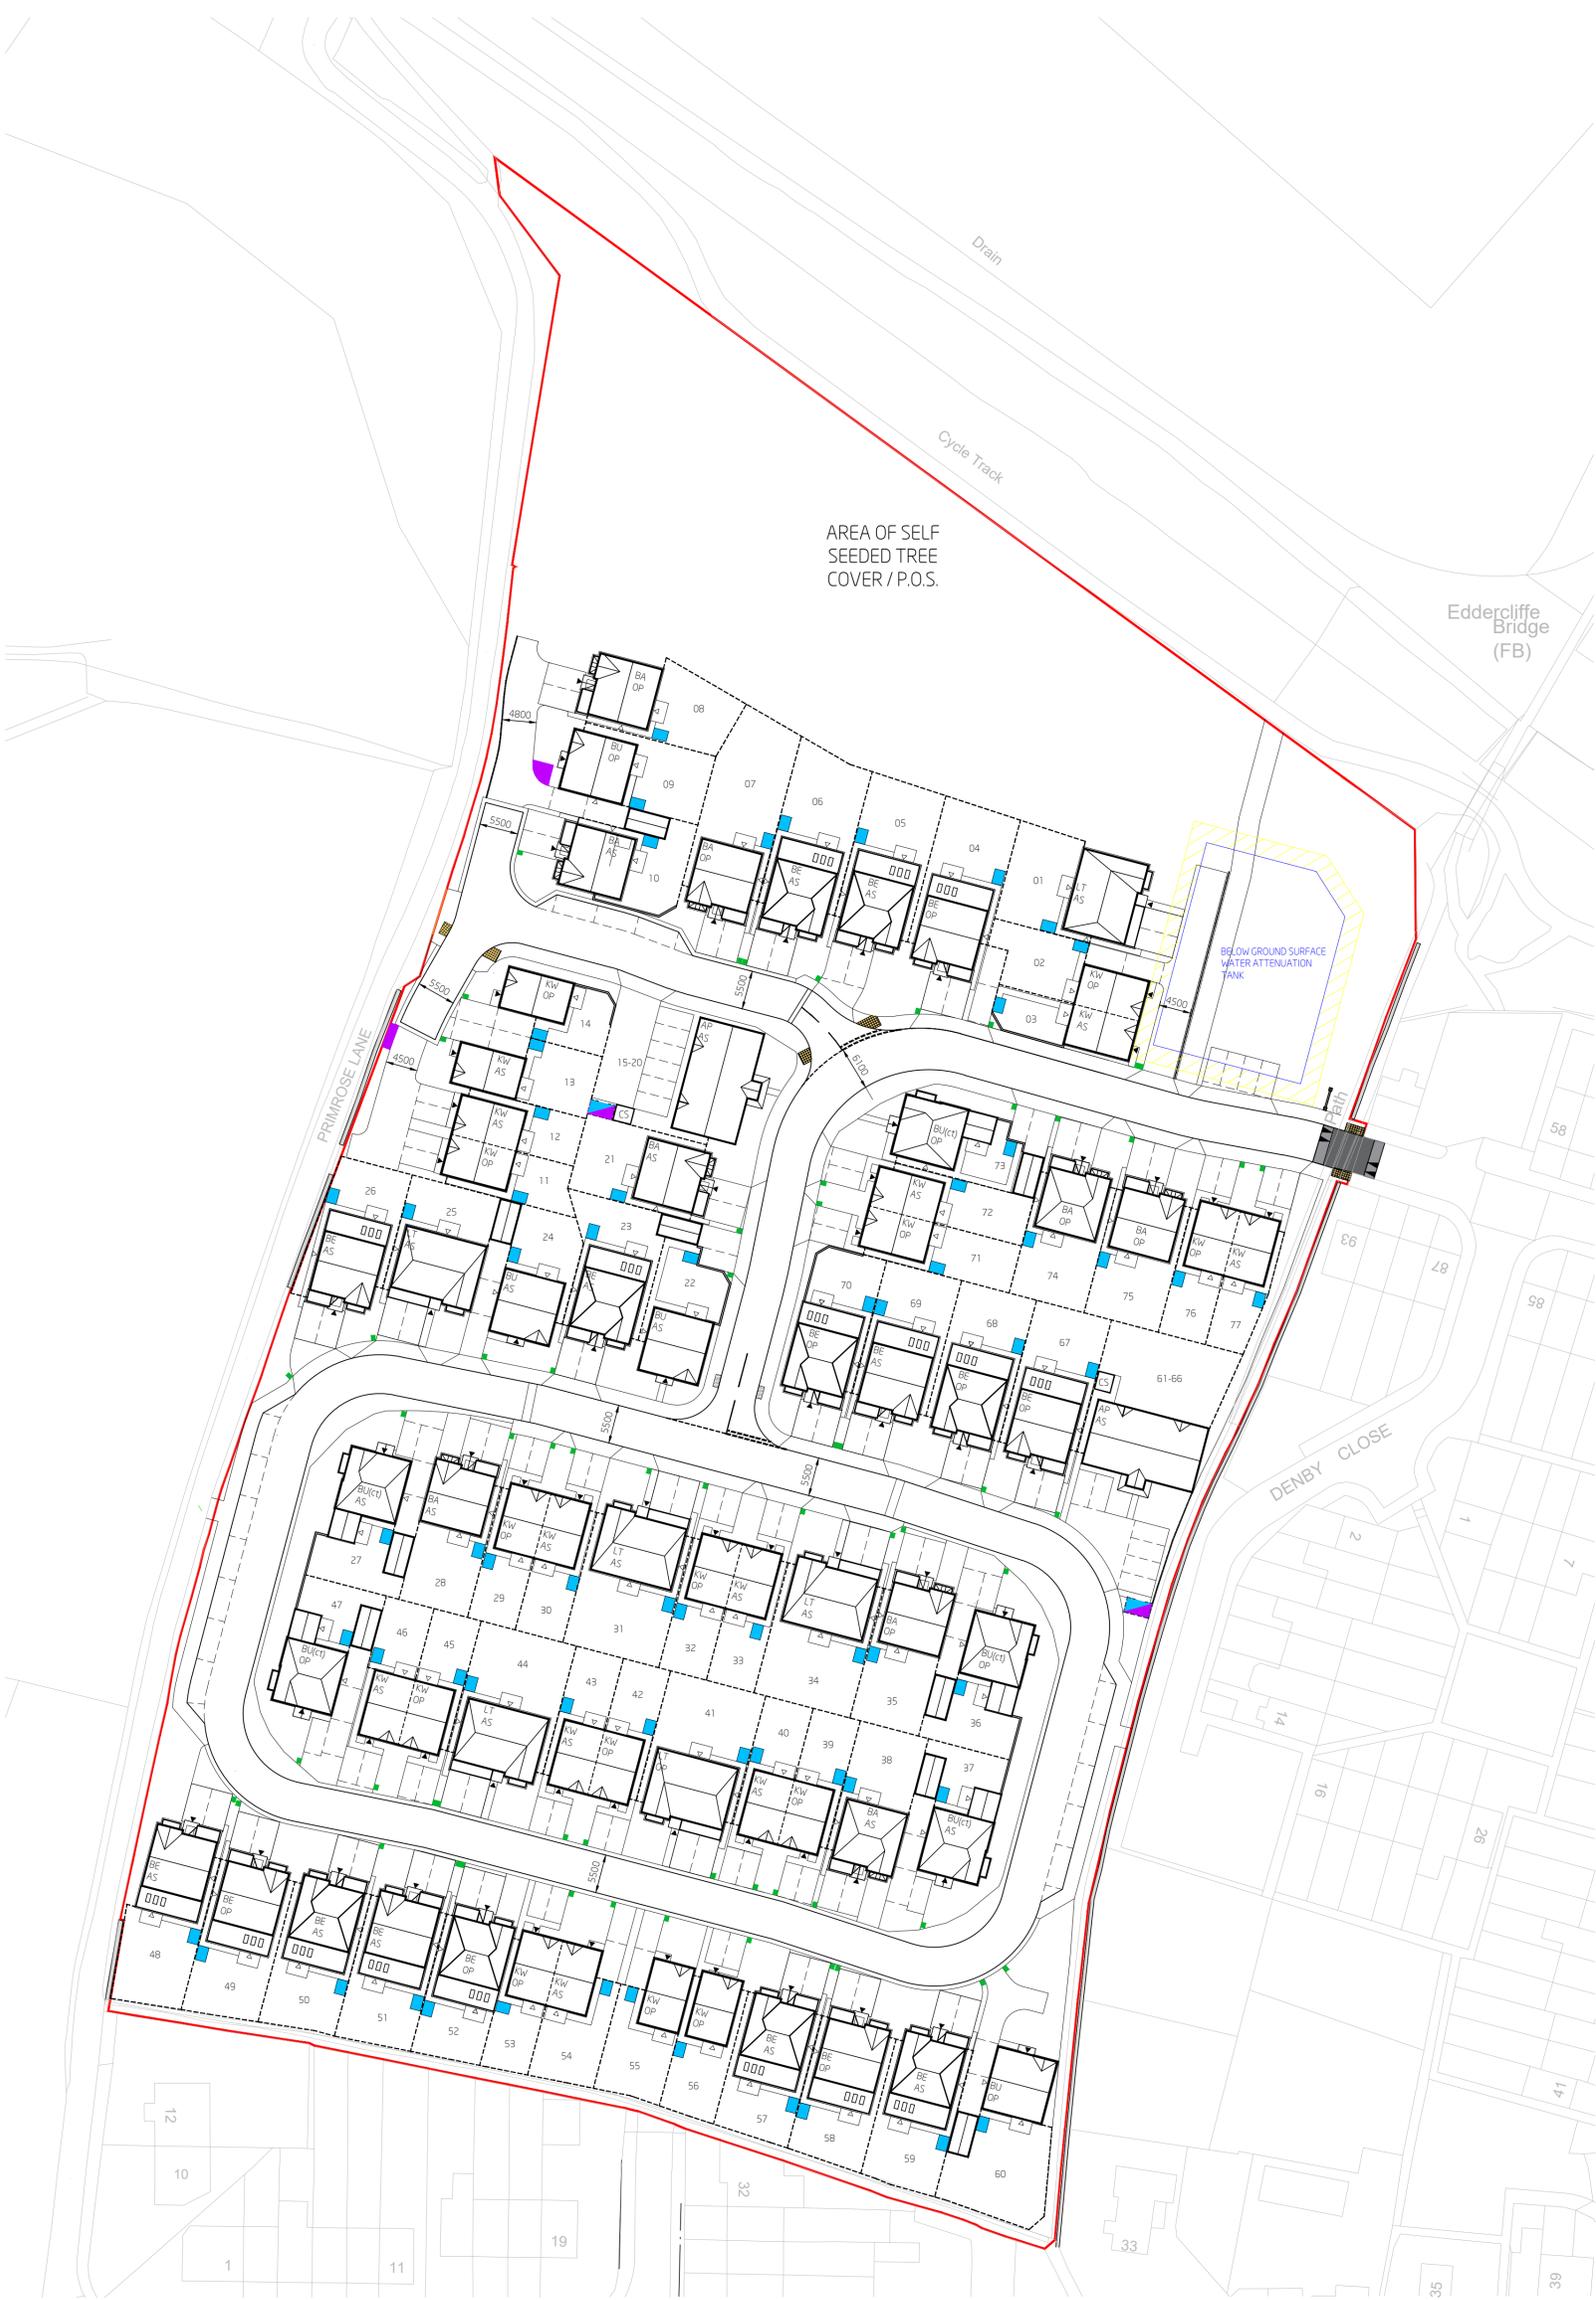

AREA OF SELF SEEDING TREE COVER / P.O.S.

Eddercliffe Bridge (FB)

DENBY CLOSE

PRIMROSE LANE

Drain

Cycle Track

BELOW GROUND SURFACE WATER ATTENUATION TANK

0	17/09/24	PG	-	UPDATED IN LINE WITH SITE LAYOUT REVISION XX
N	09/09/24	PG	-	UPDATED IN LINE WITH SITE LAYOUT REVISION LII
M	19/07/24	PG	-	UPDATED IN LINE WITH SITE LAYOUT REVISION PP
L	15/07/24	PG	-	UPDATED IN LINE WITH SITE LAYOUT REVISION OO
K	09/07/24	PG	-	UPDATED IN LINE WITH SITE LAYOUT REVISION NN. BIN PRESENTATION POINTS UPDATED.
J	06/06/24	PG	-	UPDATED IN LINE WITH SITE LAYOUT REVISION KK
I	05/06/24	PG	-	UPDATED IN LINE WITH SITE LAYOUT REVISION JJ

PRIMROSE LANE	
REFUSE PLAN	
<p>client: JONES HOMES</p> <p>client ref:</p>	<p>title: PRIMROSE LANE HIGHTOWN</p>  <p>Niemen Architects Deck 2, The Waterscape 42 Leeds & Bradford Road Firkstall, Leeds LS5 3EG T: 0113 239 5400 office@niemen.co.uk</p>
<p>date: 09/11/22</p> <p>drawing no: 3416-1-110</p>	<p>scale: 1:500@A1</p> <p>drawn: PG</p> <p>checked: ED</p> <p>revision: 0</p>

PLANNING

subject to structural review
subject to accurate measured survey