


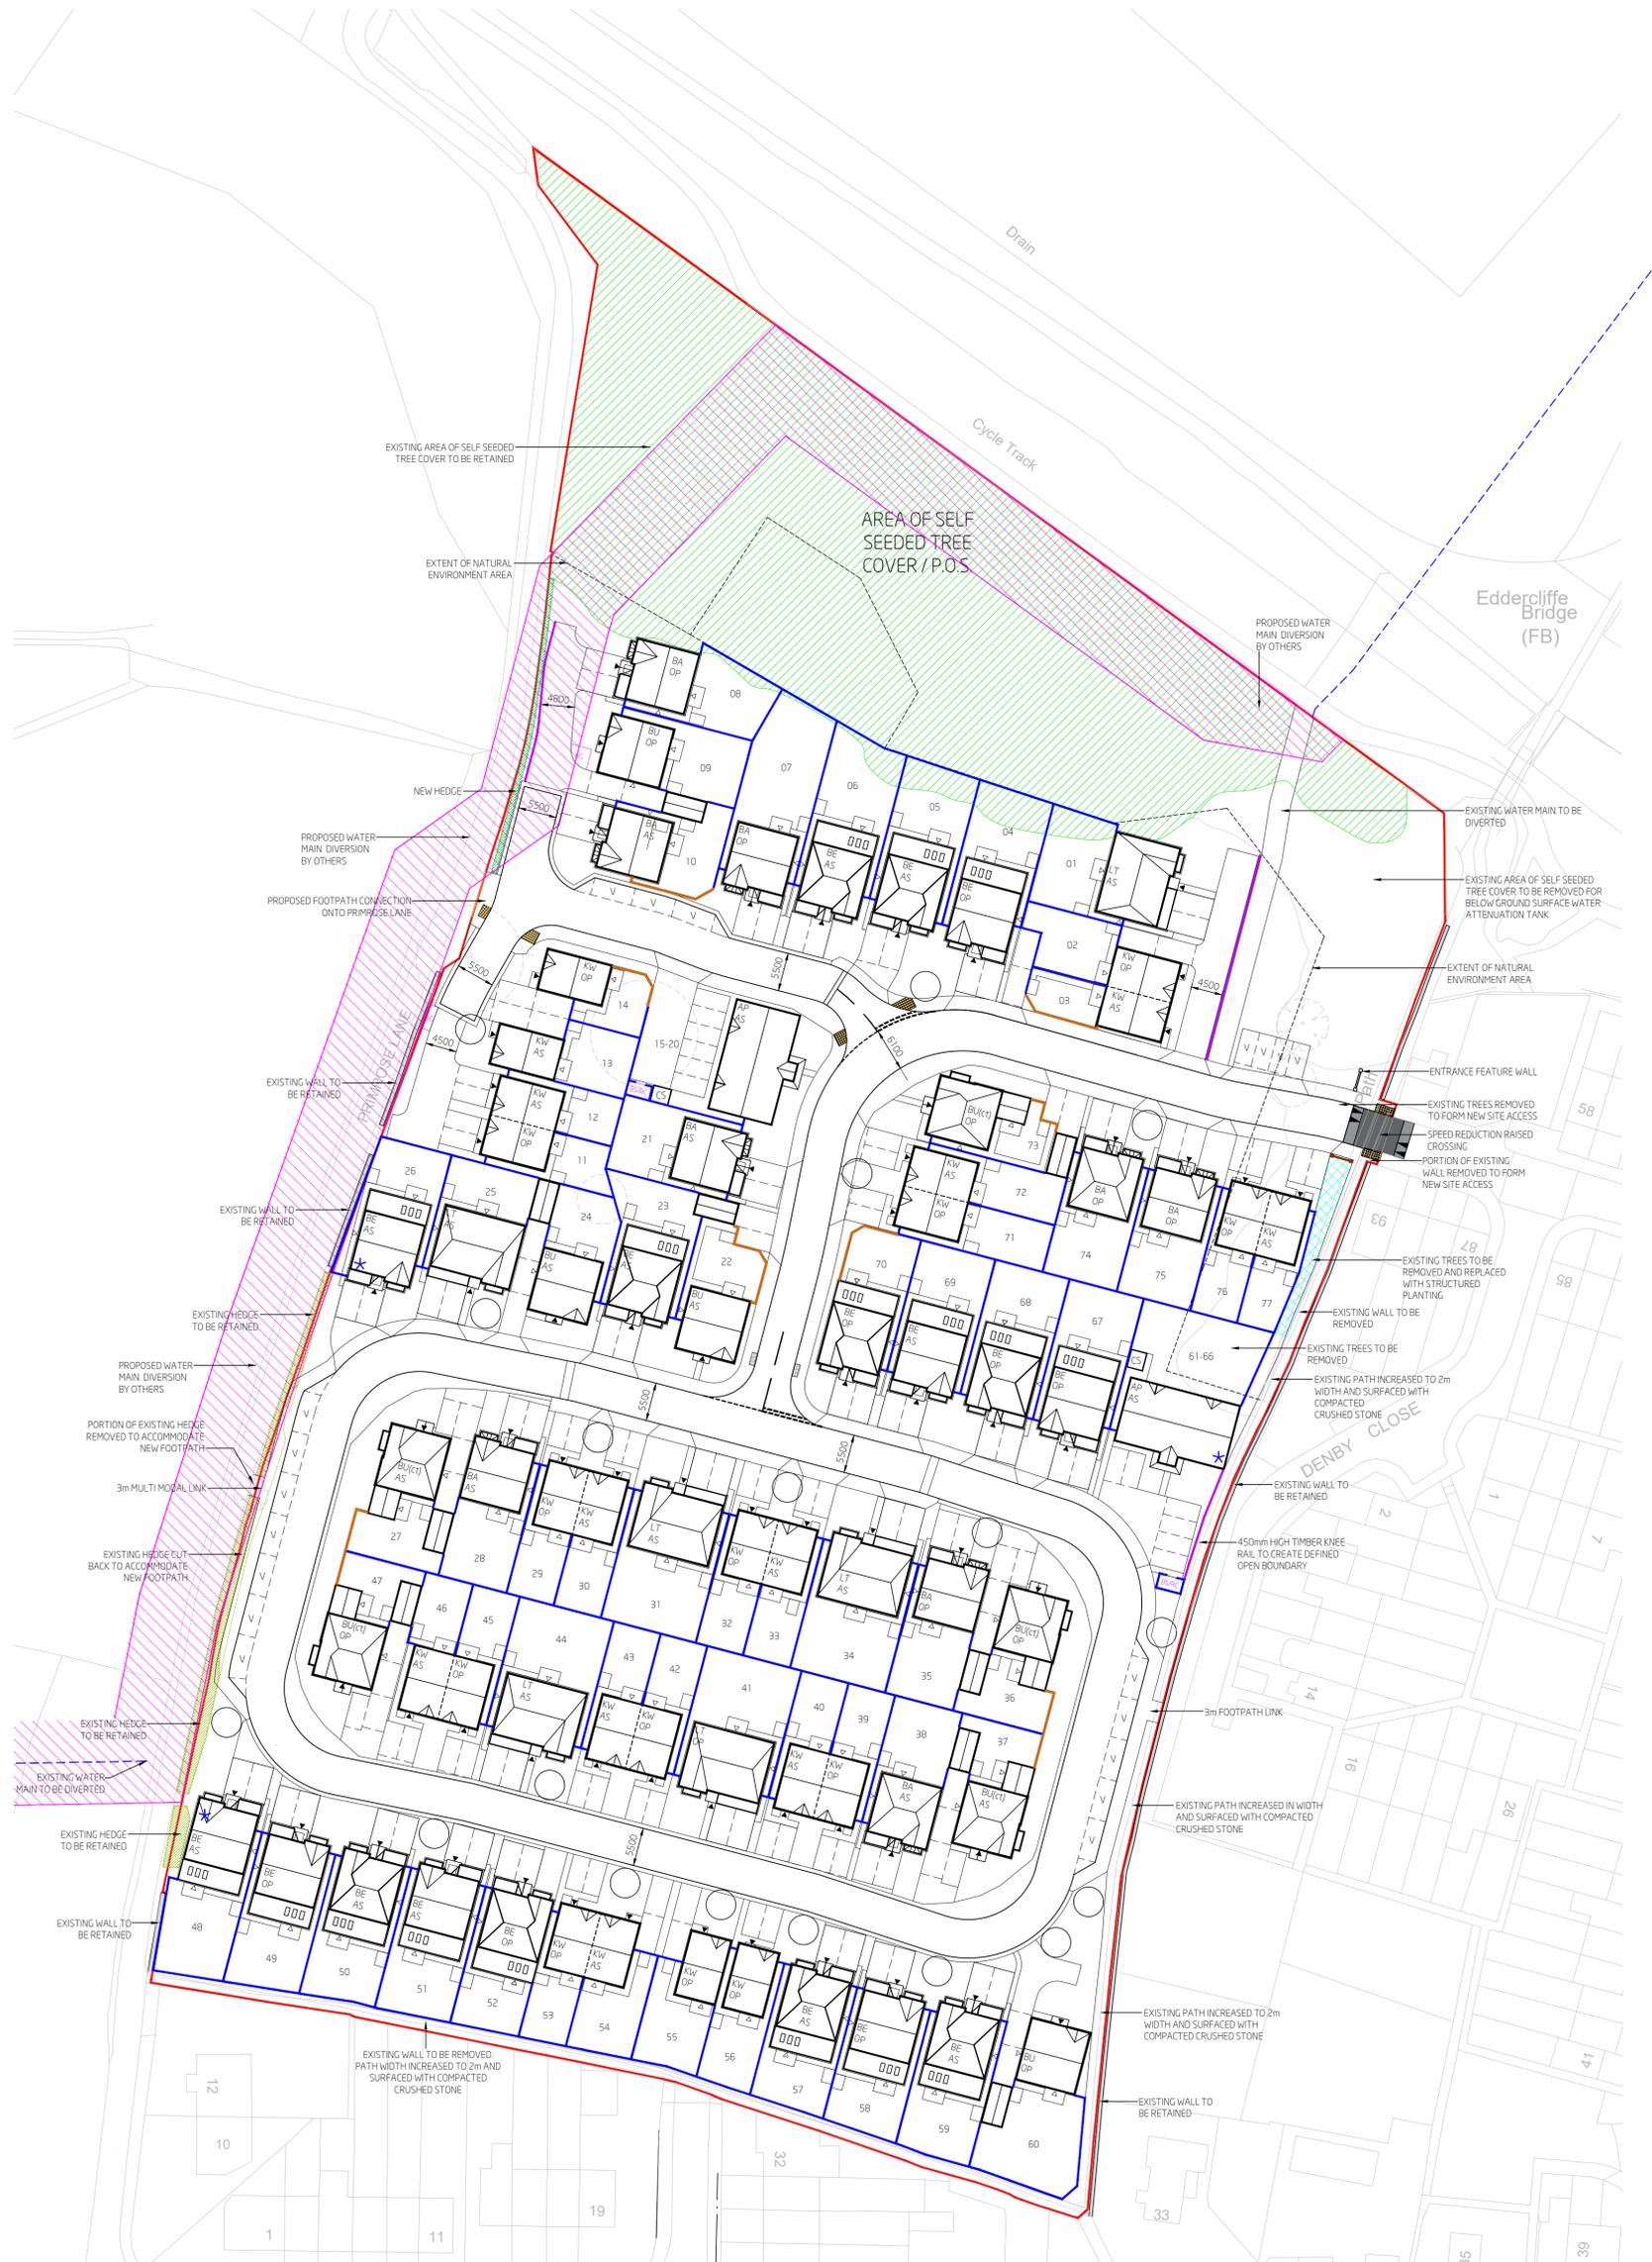

- LEGEND:**
- SF10 - 1800mm HIGH TIMBER SCREEN FENCE
 - SF1 - BRICK WALL & TIMBER SCREEN FENCE
 - SF12 - 450mm HIGH TIMBER KNEE RAIL
 - ENTRANCE FEATURE WALL REFER TO DRAWING 3416-1-132



M	17/09/24	PG	-	UPDATED IN LINE WITH SITE LAYOUT REVISION XX
L	10/09/24	PG	-	UPDATED IN LINE WITH SITE LAYOUT REVISION LU
K	19/07/24	PG	-	UPDATED IN LINE WITH SITE LAYOUT REVISION PP
J	15/07/24	PG	-	UPDATED IN LINE WITH SITE LAYOUT REVISION OO
I	09/07/24	PG	-	UPDATED IN LINE WITH SITE LAYOUT REVISION NN
H	06/06/24	PG	-	UPDATED IN LINE WITH SITE LAYOUT REVISION KK
G	05/06/24	PG	-	UPDATED IN LINE WITH SITE LAYOUT REVISION JJ

PLANNING

PRIMROSE LANE
BOUNDARY TREATMENT PLAN

Site:
PRIMROSE LANE
HIGHTOWN

Client:
JONES HOMES

Client ref:

Date:
09/11/22

Scale:
1:500@A1

Drawn:
PG

Checked:
ED

Drawing no:
3416-1-130

Revision:
M

niemen ARCHITECTS

Niemen Architects
Disk 2, The Waterscape
42 Leeds & Bradford Road
Kirkstall, Leeds, LS5 3EG
T: 0113 239 5400
office@niemen.co.uk

DO NOT SCALE - ALL DIMENSIONS & LEVELS TO BE CHECKED ON SITE - THIS DRAWING IS COPYRIGHT